


F.A.I. RTE.	SECTION	COUNTY	TOTAL SHEETS	SHEET NO.
80/94	2626.2-R-2	COOK	1207	1179
STA.		TO STA.		
FED. ROAD DIST. NO.		ILLINOIS FED. AID PROJECT		
CONTRACT NO. 62114		INDOT DES. NO 0100987		

FINAL SURVEY	DATE
SURVEYED	
PLOTTED	
AREAS	
CHECKED	
NO.	

ORIGINAL SURVEY	DATE
SURVEYED	
PLOTTED	
AREAS	
CHECKED	
NO.	

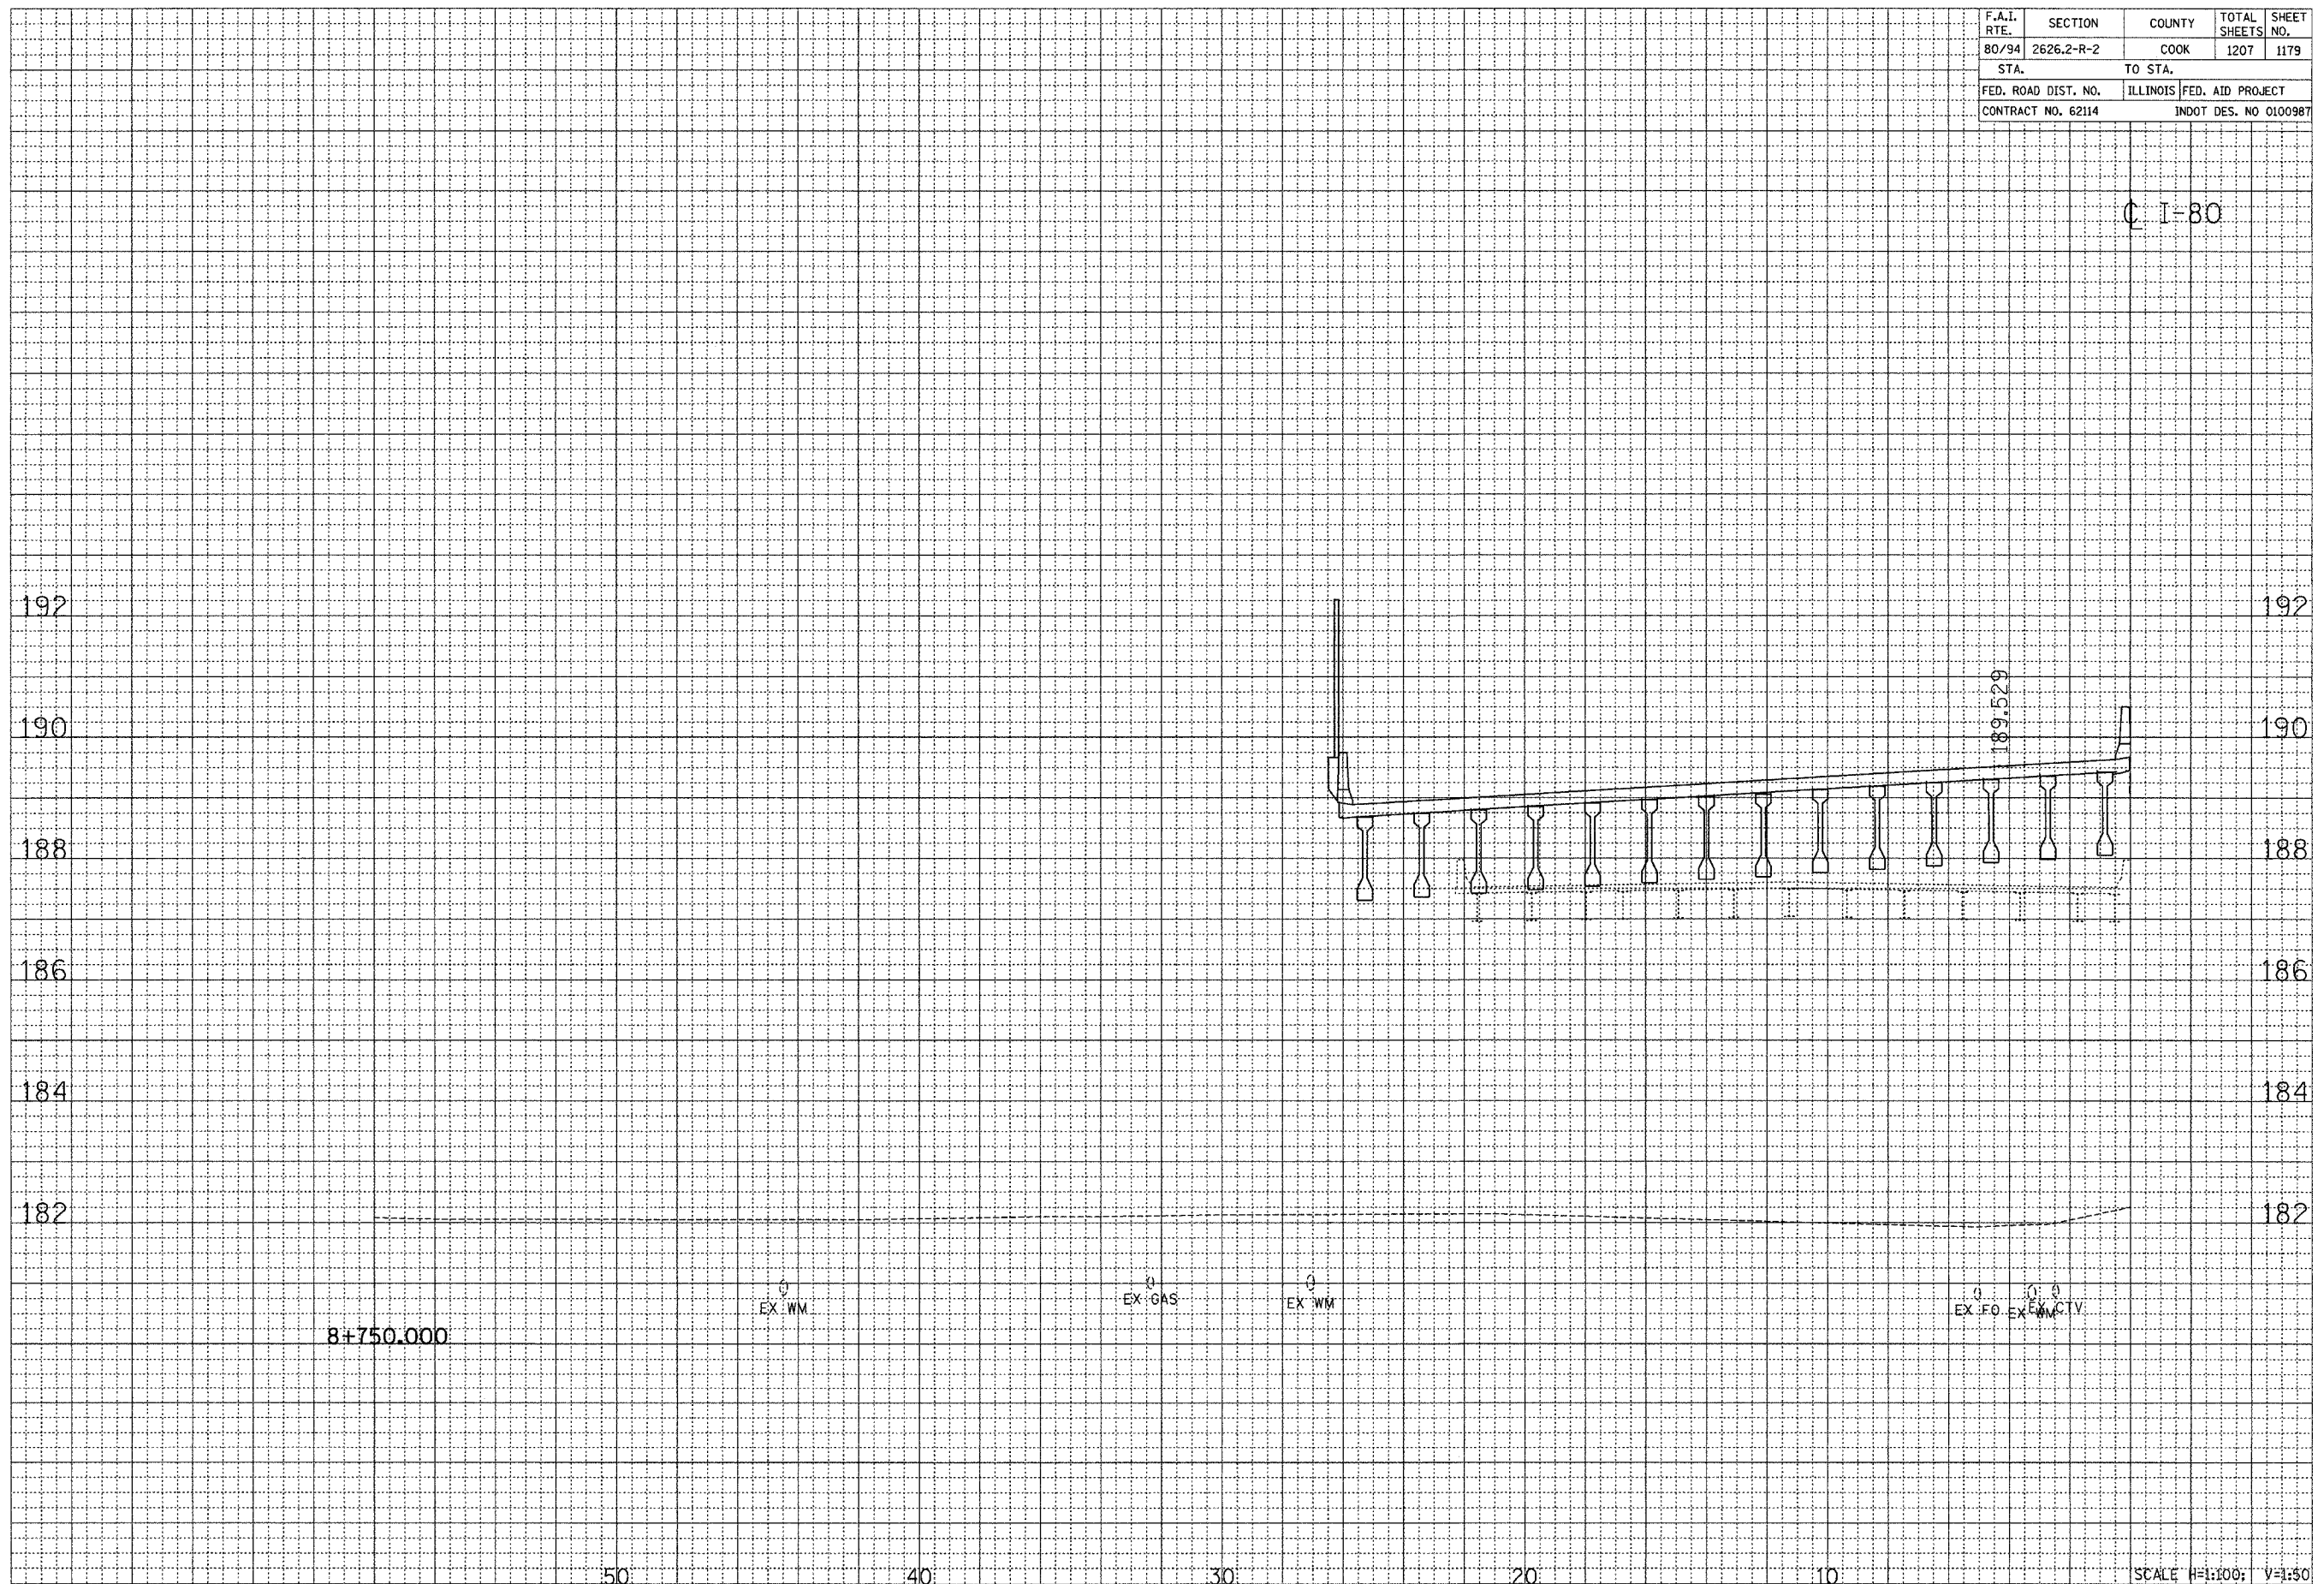

Q I-80

8+750.000

EX:FO EX:W.M.

CROSS SECTION - I-80/94/US 6

\\share1\val\01009871.rvt 09/17/2005 01:24:26 PM