


F.A.I. RTE.	SECTION	COUNTY	TOTAL SHEETS	SHEET NO.
80/94	2626.2-R-2	COOK	1207	1192
STA.		TO STA.		
FED. ROAD DIST. NO.		ILLINOIS	FED. AID PROJECT	
CONTRACT NO. 62114		INDOT DES. NO 0100987		

FINAL SURVEY	DATE
BY	
NO.	
AREAS CHECKED	
AREAS	
TEMPLATE	
NOTE BOOK	
NO.	
SURVEY	

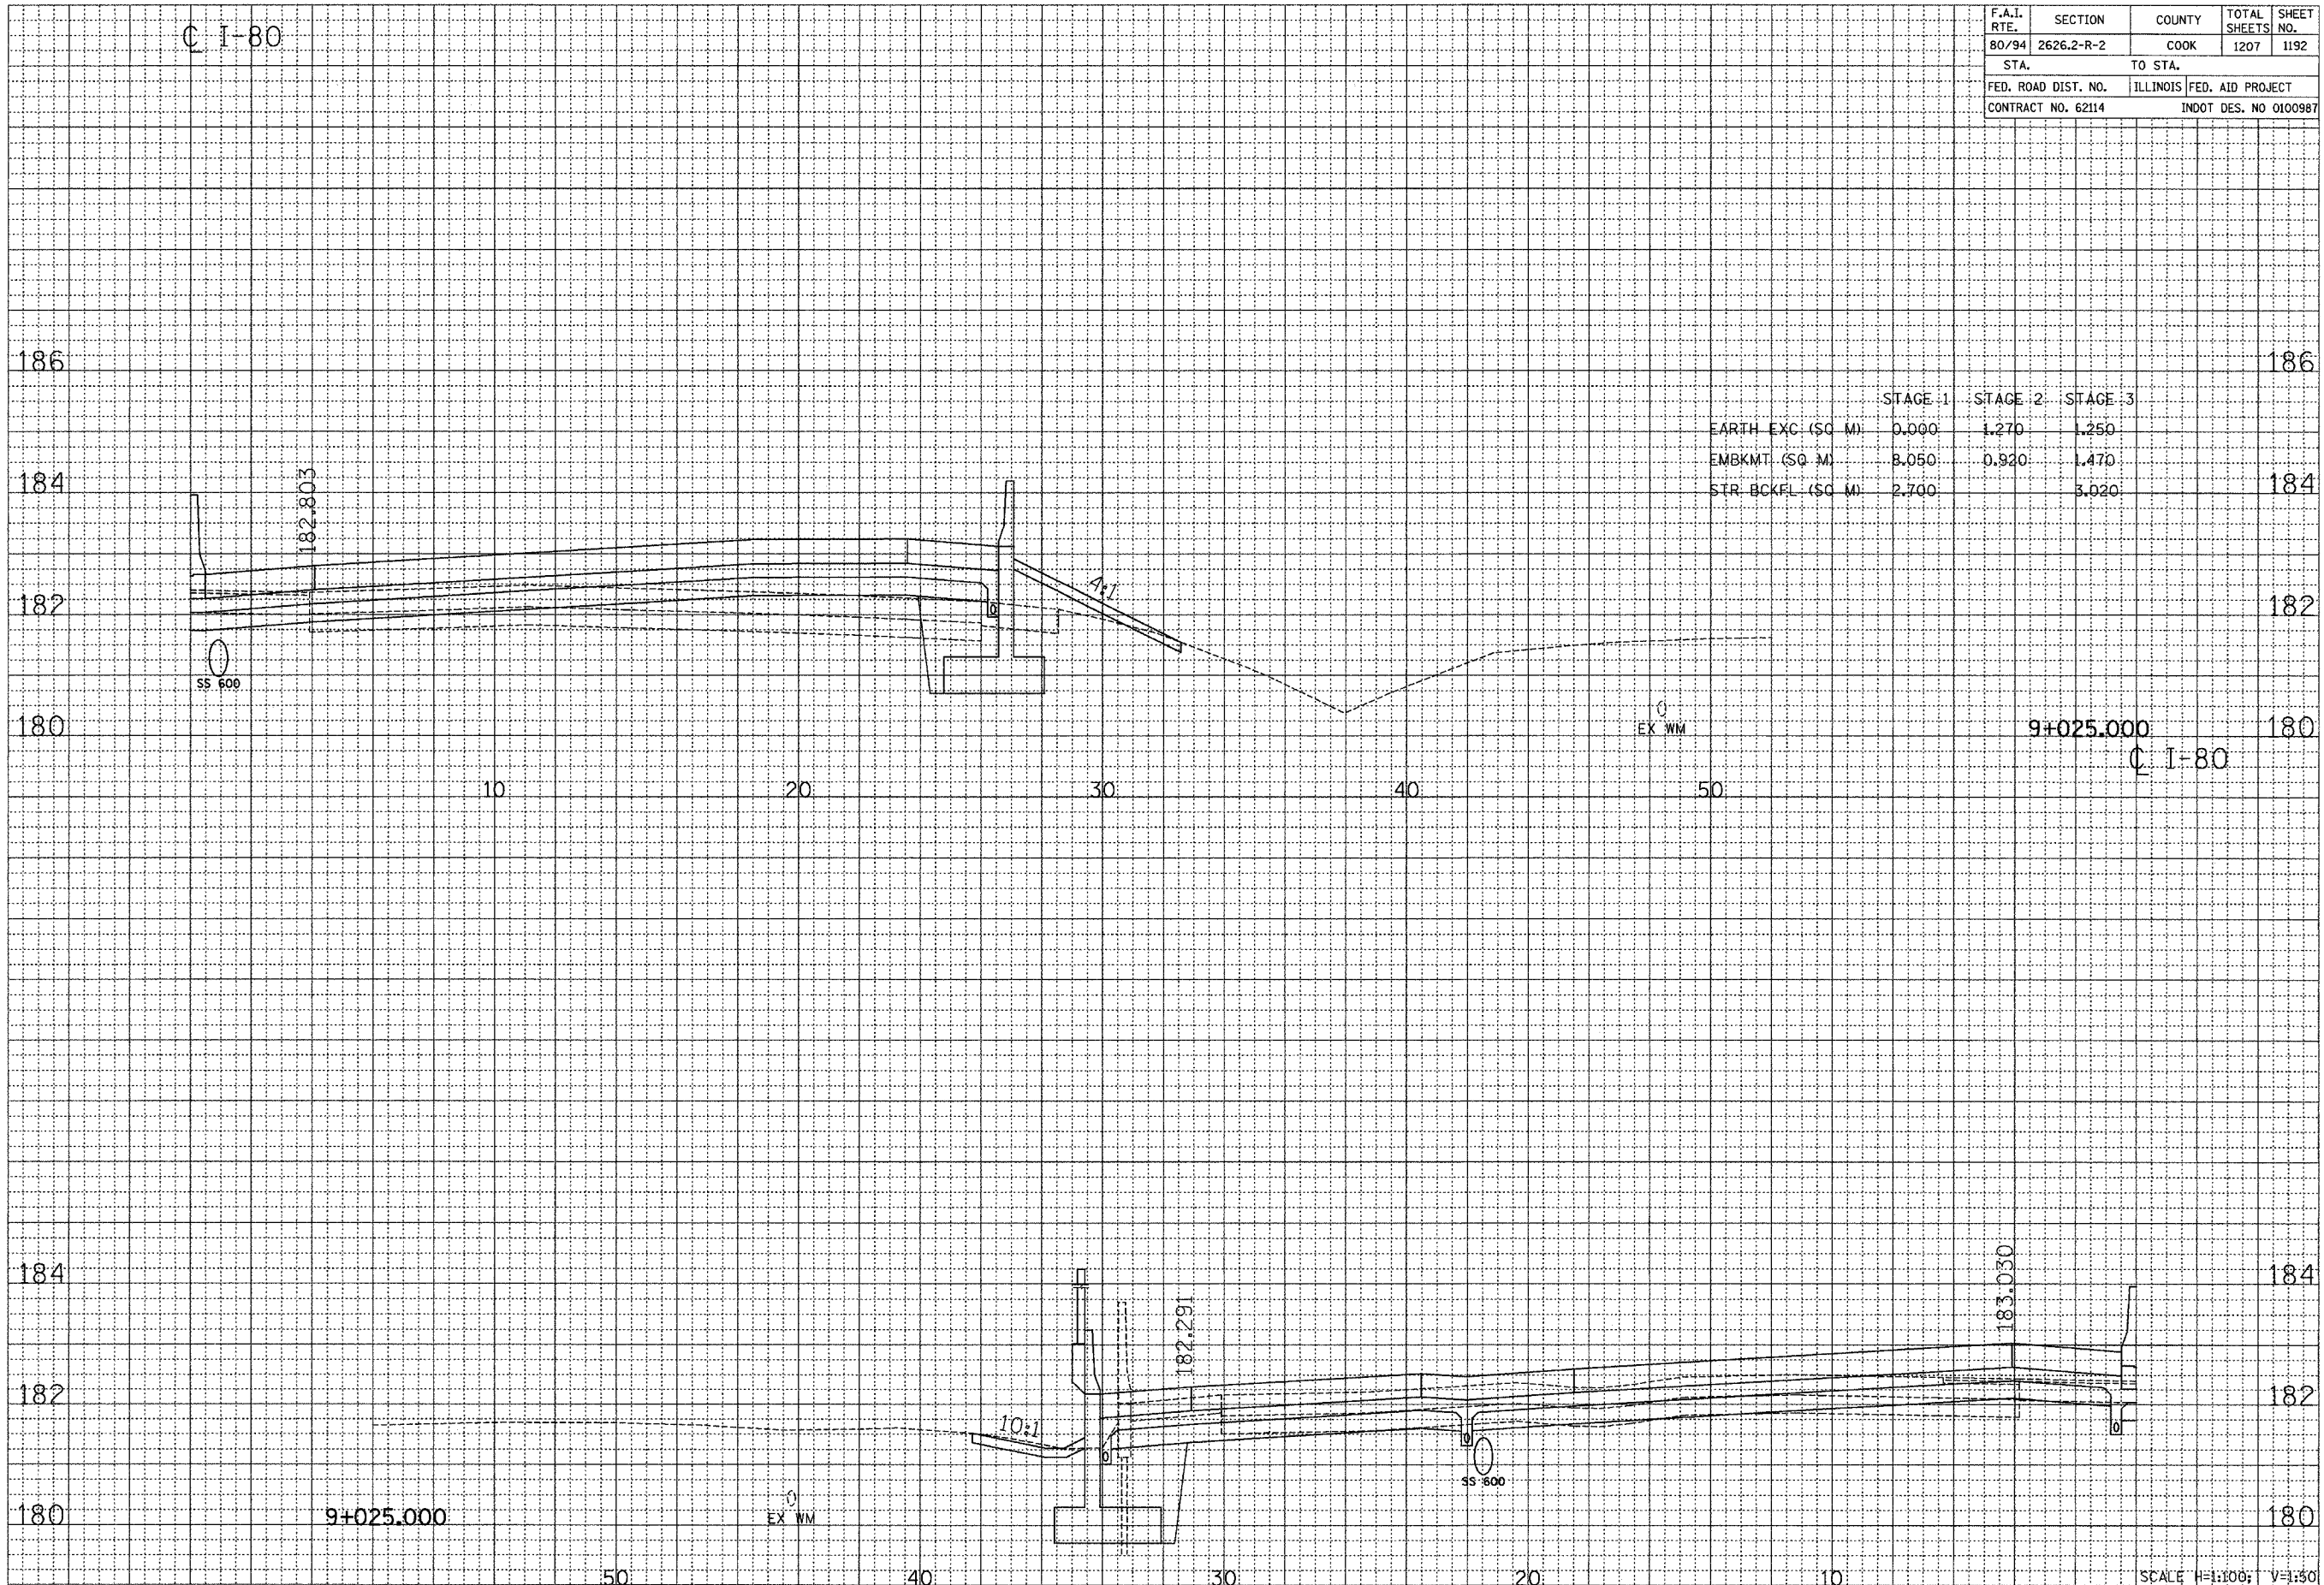

ORIGINAL SURVEY	DATE
BY	
NO.	
AREAS CHECKED	
AREAS	
TEMPLATE	
NOTE BOOK	
NO.	
SURVEY	

CROSS SECTION - I-80/94/US 6

09/14/2005 09:03:55 AM