


F.A.I. RTE.	SECTION	COUNTY	TOTAL SHEETS	SHEET NO.
80/94	2626.2-R-2	COOK	1207	1198
STA.		TO STA.		
FED. ROAD DIST. NO.		ILLINOIS FED. AID PROJECT		
CONTRACT NO. 62114		INDOT DES. NO 0100987		

ORIGINAL SURVEY	DATE
SURVEYED	
BY	
PLOTTED	
NOTE BOOK	
AREAS	
CHECKED	

ORIGINAL SURVEY	DATE
SURVEYED	
BY	
PLOTTED	
NOTE BOOK	
AREAS	
CHECKED	

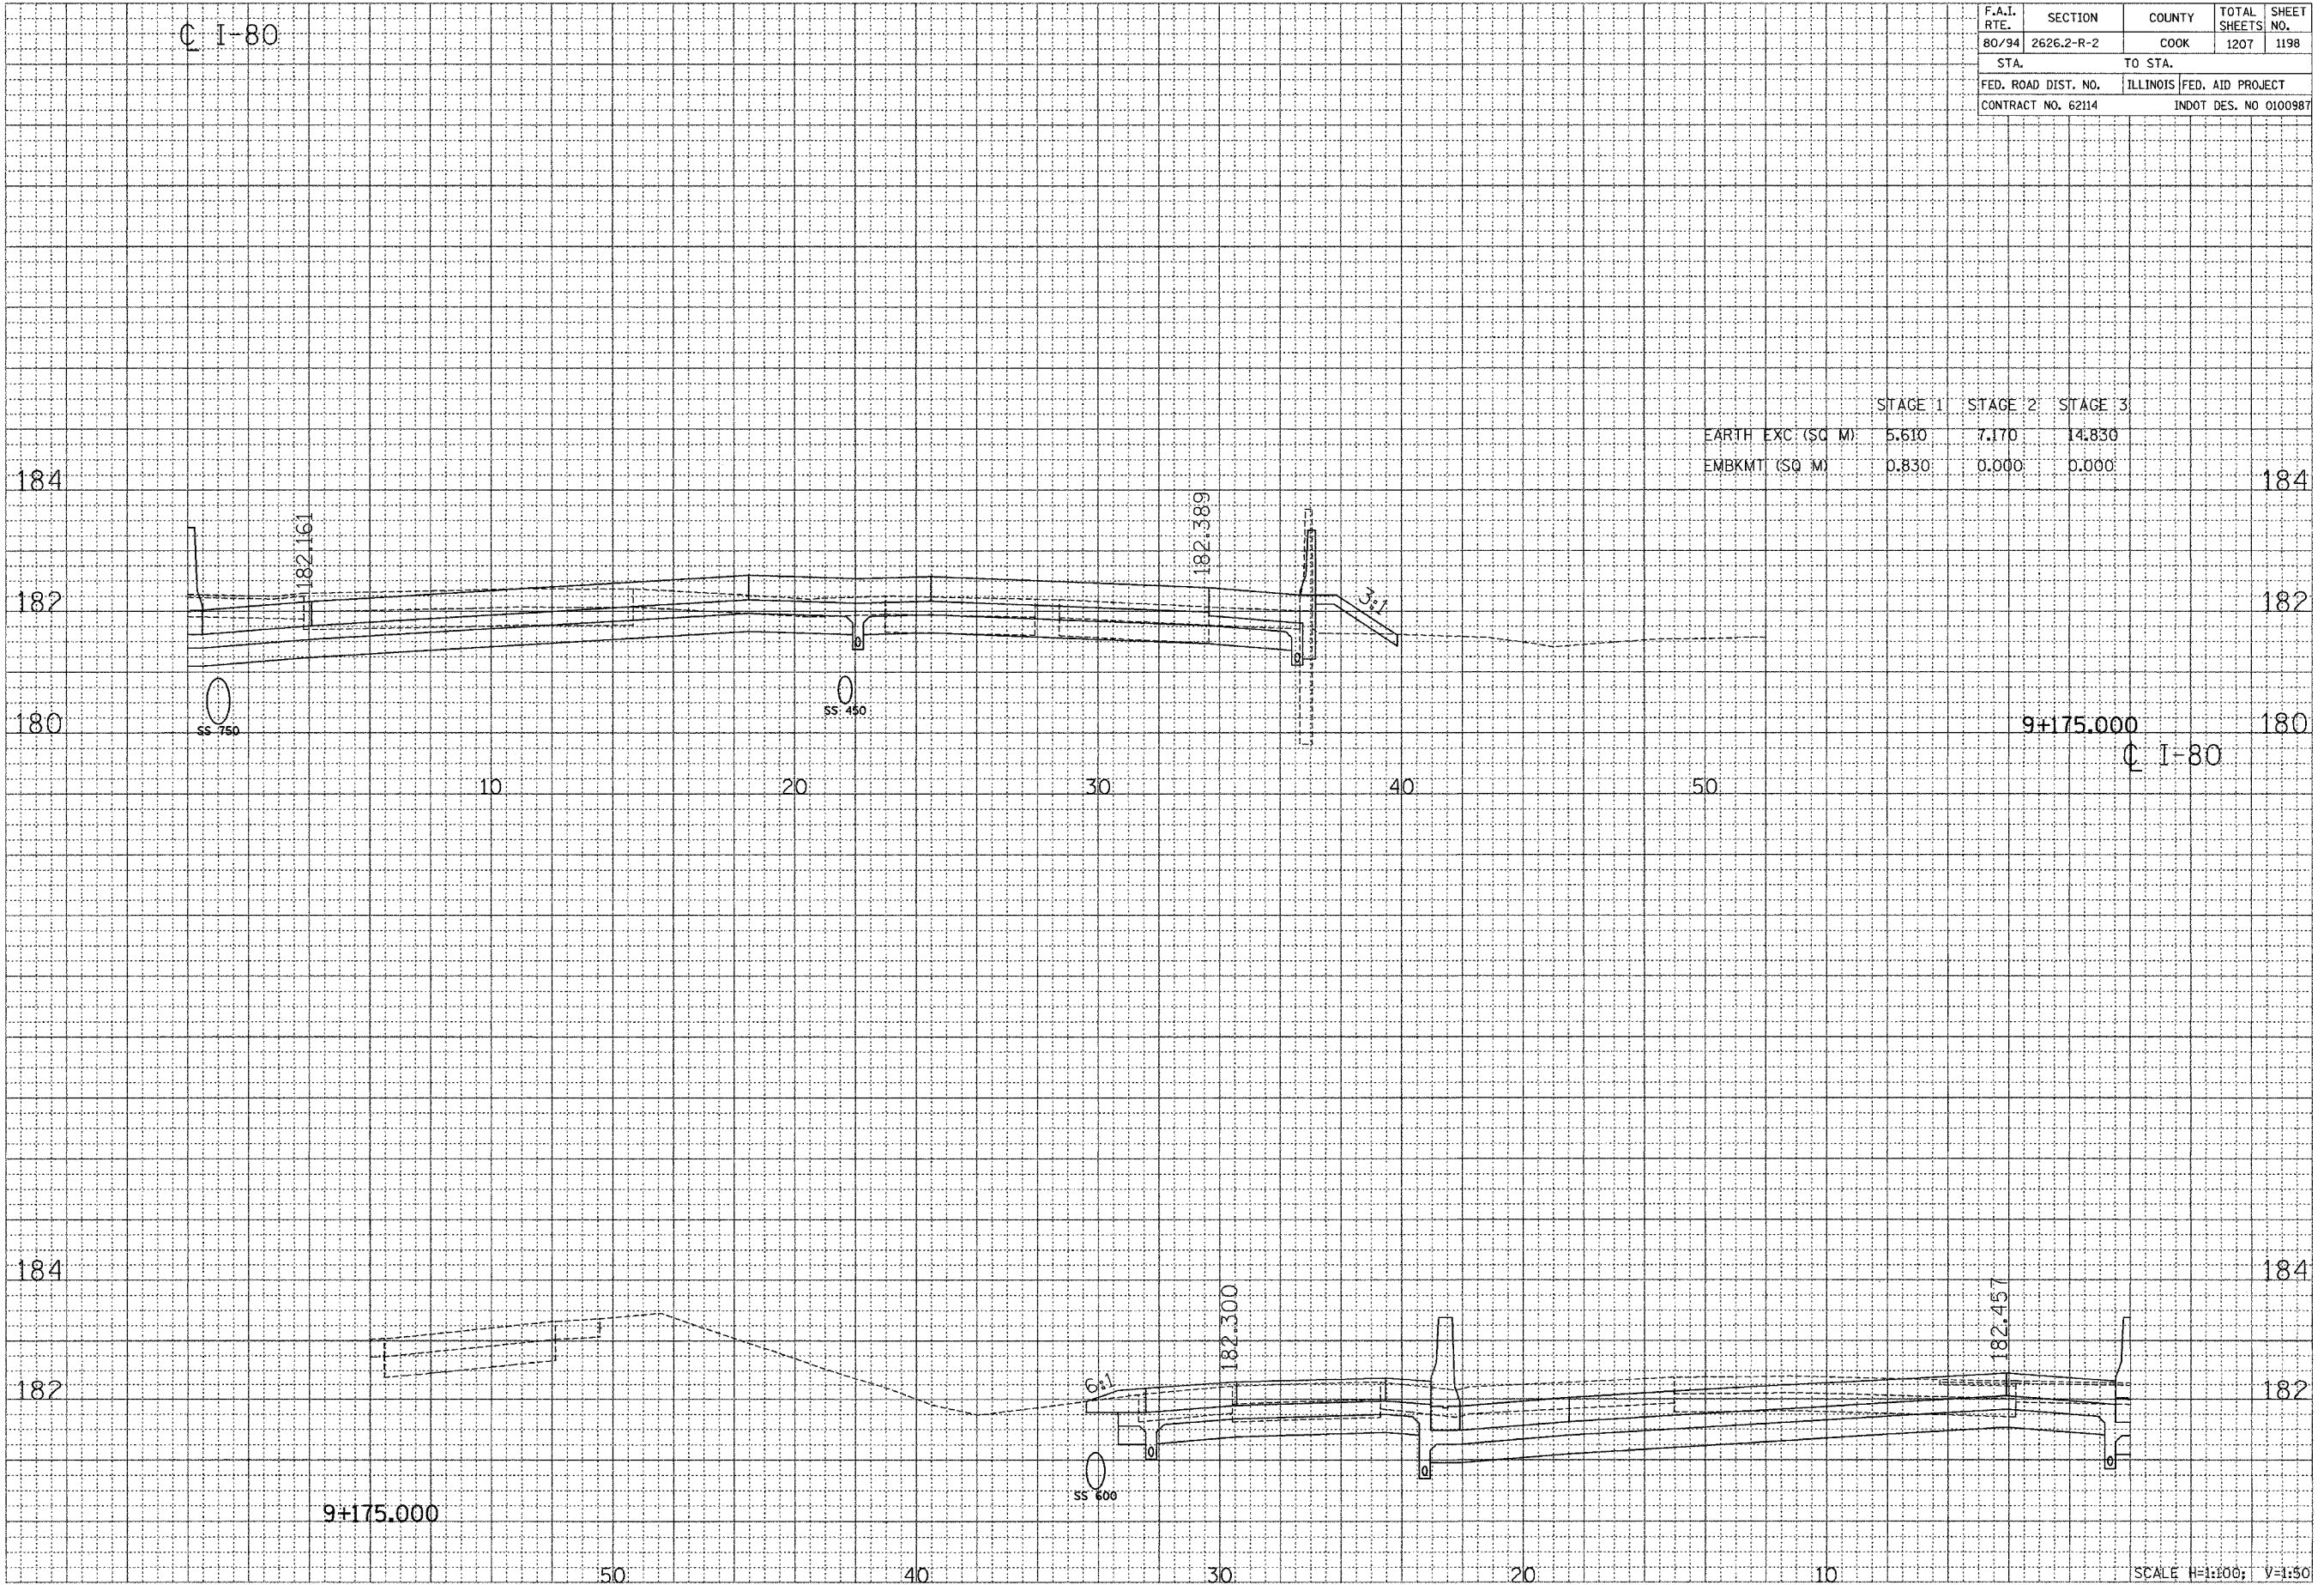

	STAGE 1	STAGE 2	STAGE 3
EARTH EXC (SQ M)	5.610	7.170	14.830
EMBKMT (SQ M)	0.830	0.000	0.000

CROSS SECTION - I-80/94/US 6