


STATE OF ILLINOIS
DEPARTMENT OF TRANSPORTATION

ROUTE NO.	SECTION	COUNTY	TOTAL SHEETS	SHEET NO.
FAU 3578	1327 F	COOK	16	8
FED. ROAD DIST. NO. 7	ILLINOIS	FED. AID PROJECT-		

SHEET NO. 6
14 SHEETS

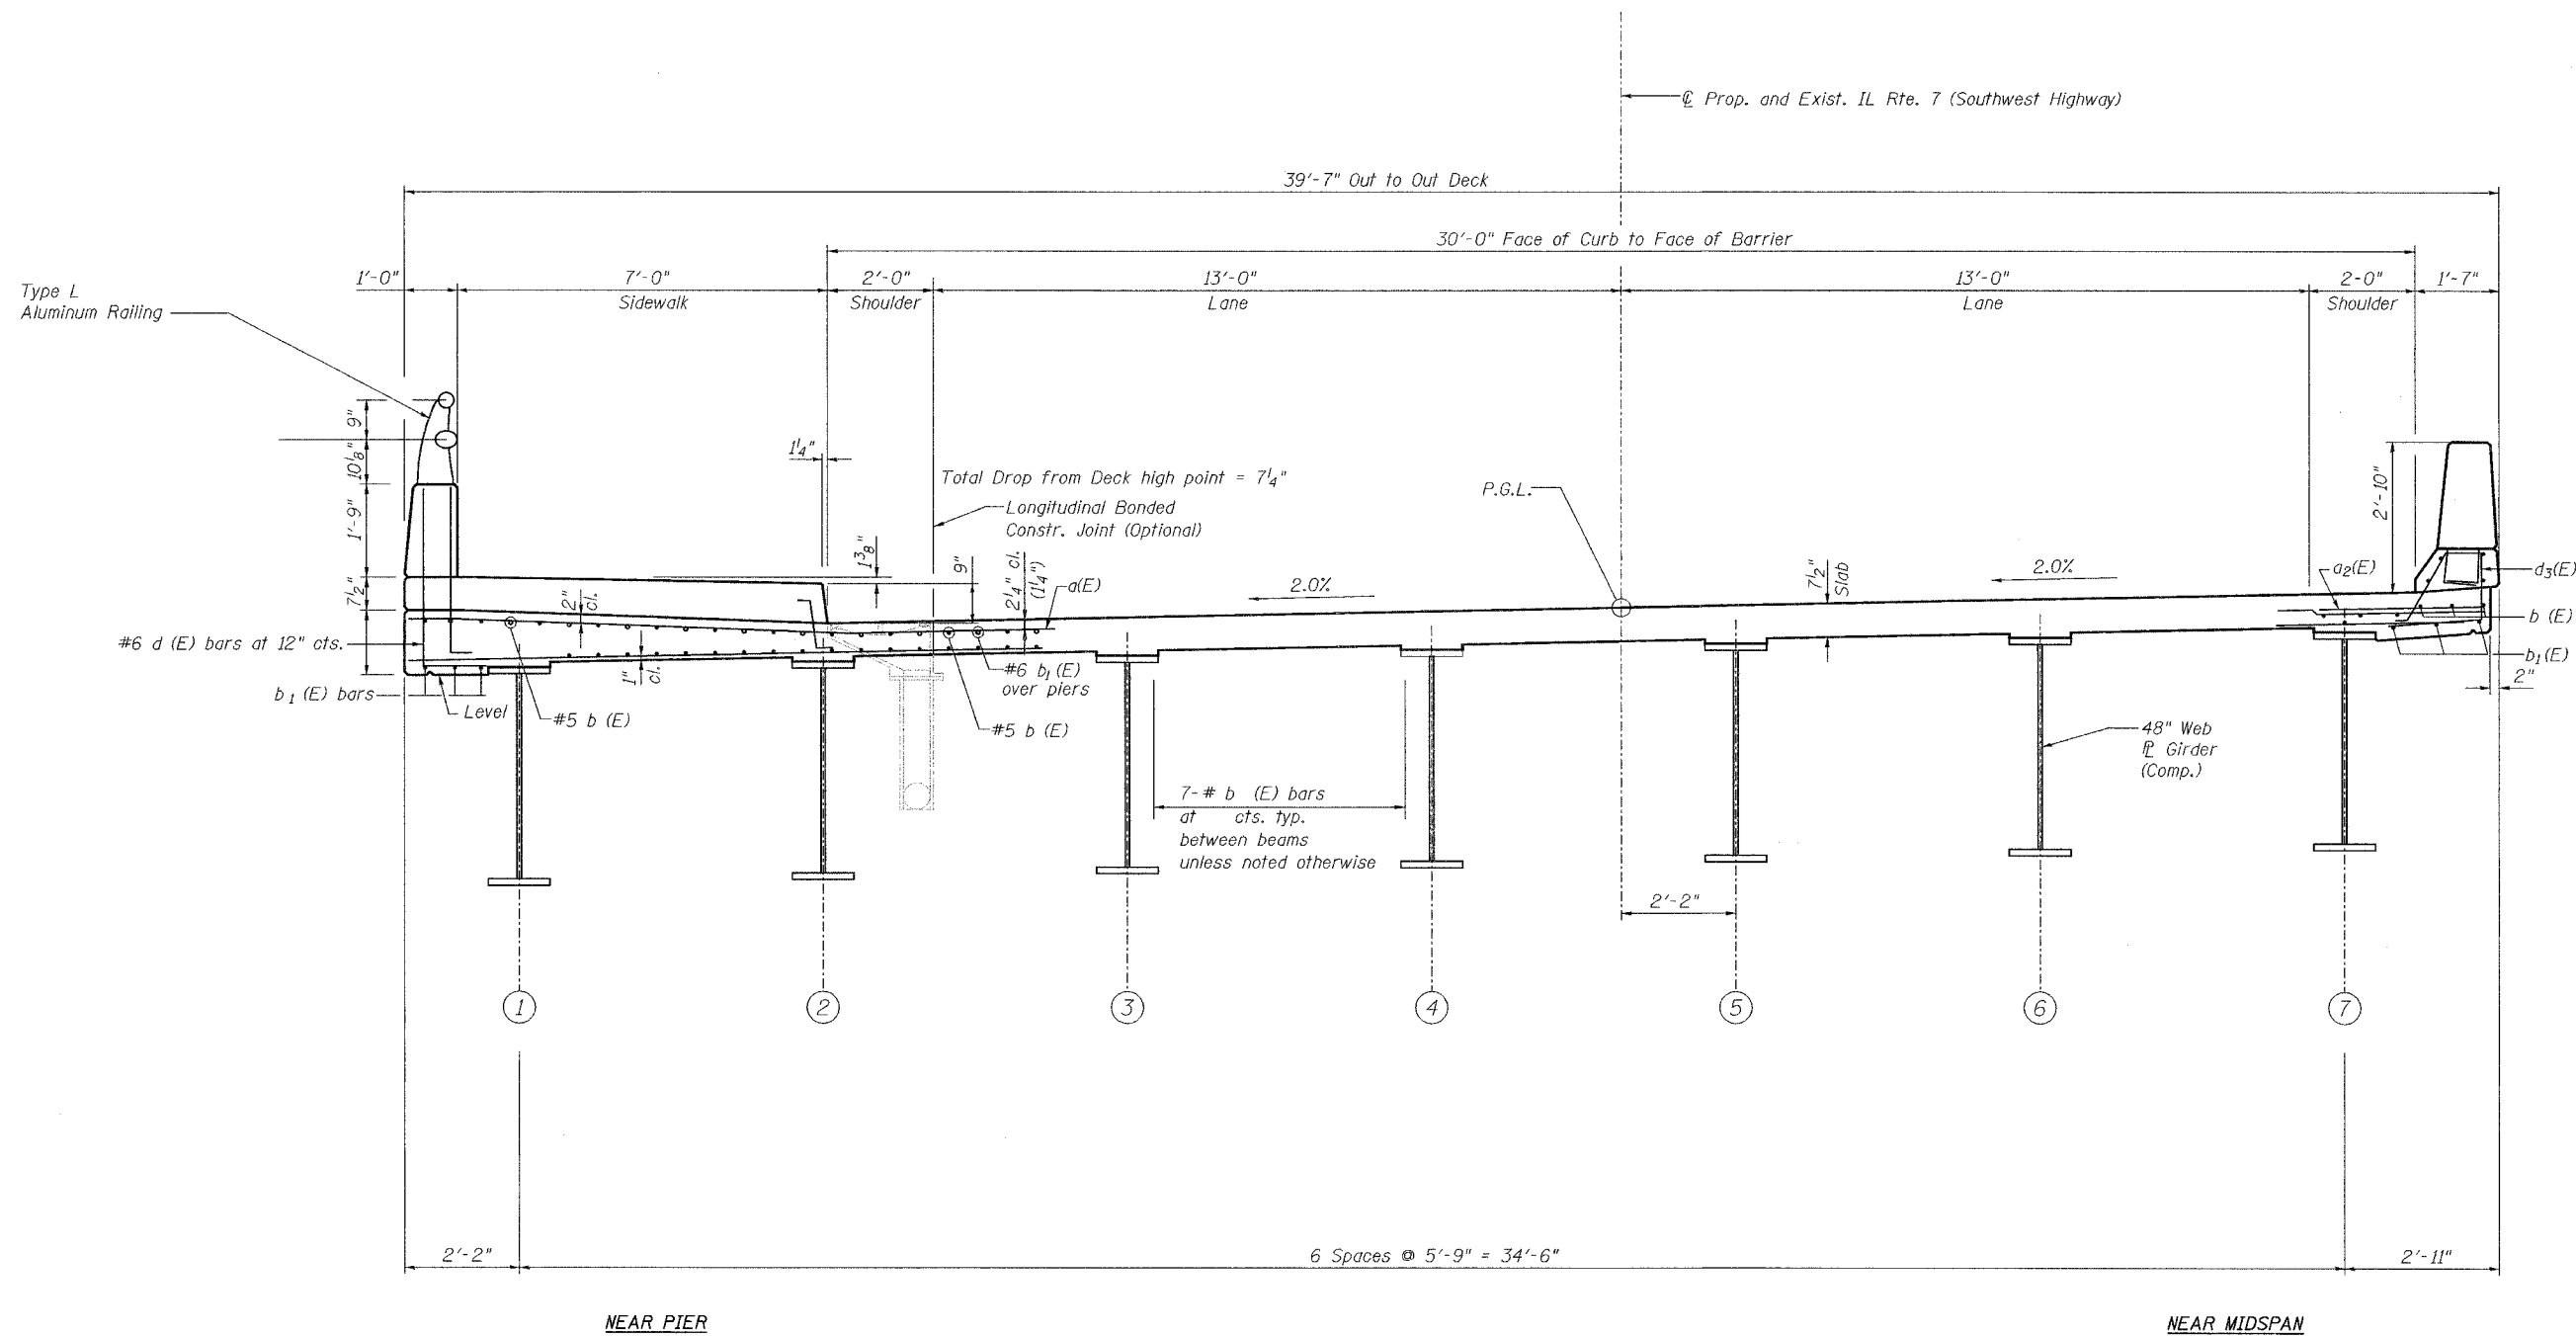

CROSS SECTION
Looking Upstation (Northeast)

DESIGNED	SRT
CHECKED	JJI
DRAWN	GM
CHECKED	JJI

B Bollinger, Lach & Associates, Inc.

Notes:
See Sheet of for drainage system and Bill of Material.
Reinforcement bars designated (E) shall be epoxy coated.
See Sheet of for parapet reinforcement.

FOR INFORMATION ONLY
NOT PART OF THIS CONTRACT

SUPERSTRUCTURE CROSS SECTION
IL 7 (SOUTHWEST HIGHWAY) OVER
US 45 (LA GRANGE ROAD)
F.A.U. ROUTE 3578 SECTION 1327B
COOK COUNTY
STA. 1516+85.79
STRUCTURE NUMBER 016-2847