



ROUTE NO.	SECTION	COUNTY	TOTAL SHEETS	SHEET NO.	SHEET NO.
FAU 3578	1327 F	COOK	16	15	14 SHEETS
FED. ROAD DIST. NO. 7	ILLINOIS	FED. AID PROJECT-			


STATE OF ILLINOIS  
DEPARTMENT OF TRANSPORTATION

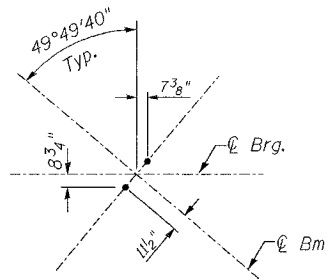

**ANCHOR BOLT LOCATION**

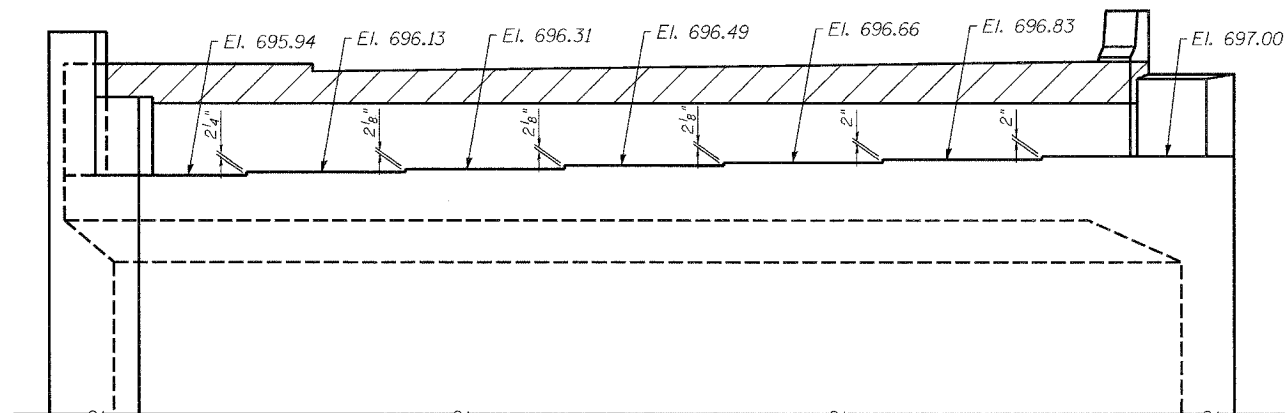

**PARTIAL ELEVATION**

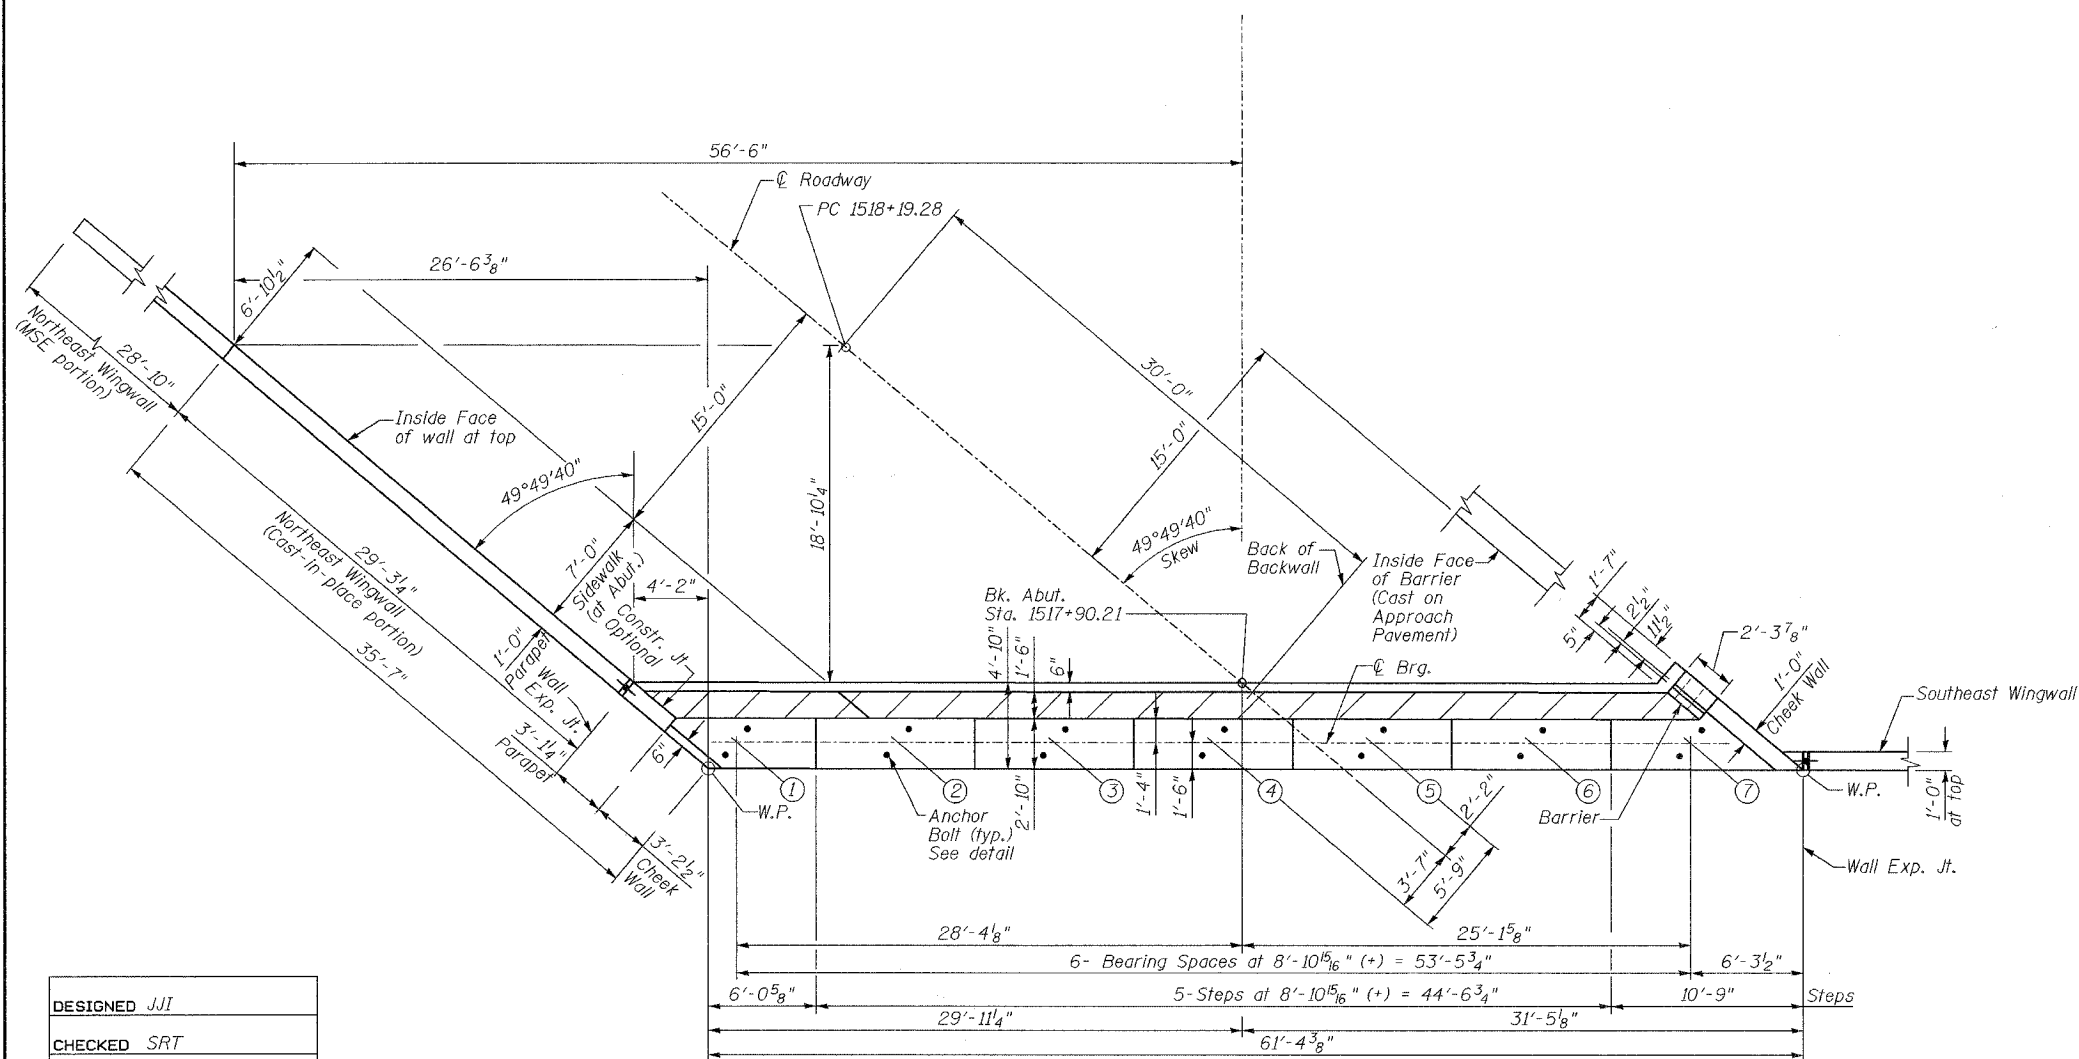

**TOP PLAN**

DESIGNED	JJI
CHECKED	SRT
DRAWN	MD
CHECKED	SRT

**B** Bollinger, Lach & Associates, Inc.

FOR INFORMATION ONLY  
NOT PART OF THIS CONTRACT

**EAST ABUTMENT**  
IL 7 (SOUTHWEST HIGHWAY) OVER  
US 45 (LA GRANGE ROAD)  
F.A.U. ROUTE 3578 SECTION 1327F  
COOK COUNTY  
STA. 1516+85.79  
STRUCTURE NUMBER 016-2847