


P. A. RITE.	SECTION	COUNTY	TOTAL SHEETS	SHEET NO.
VAR.	2005-025 I	*	14	5
STA.	TO STA.			
FED. ROAD DIST. NO.	ILLINOIS	FED. AID PROJECT		

*WILL, KANE, DU PAGE AND COOK
 CONTRACT NO. 62959

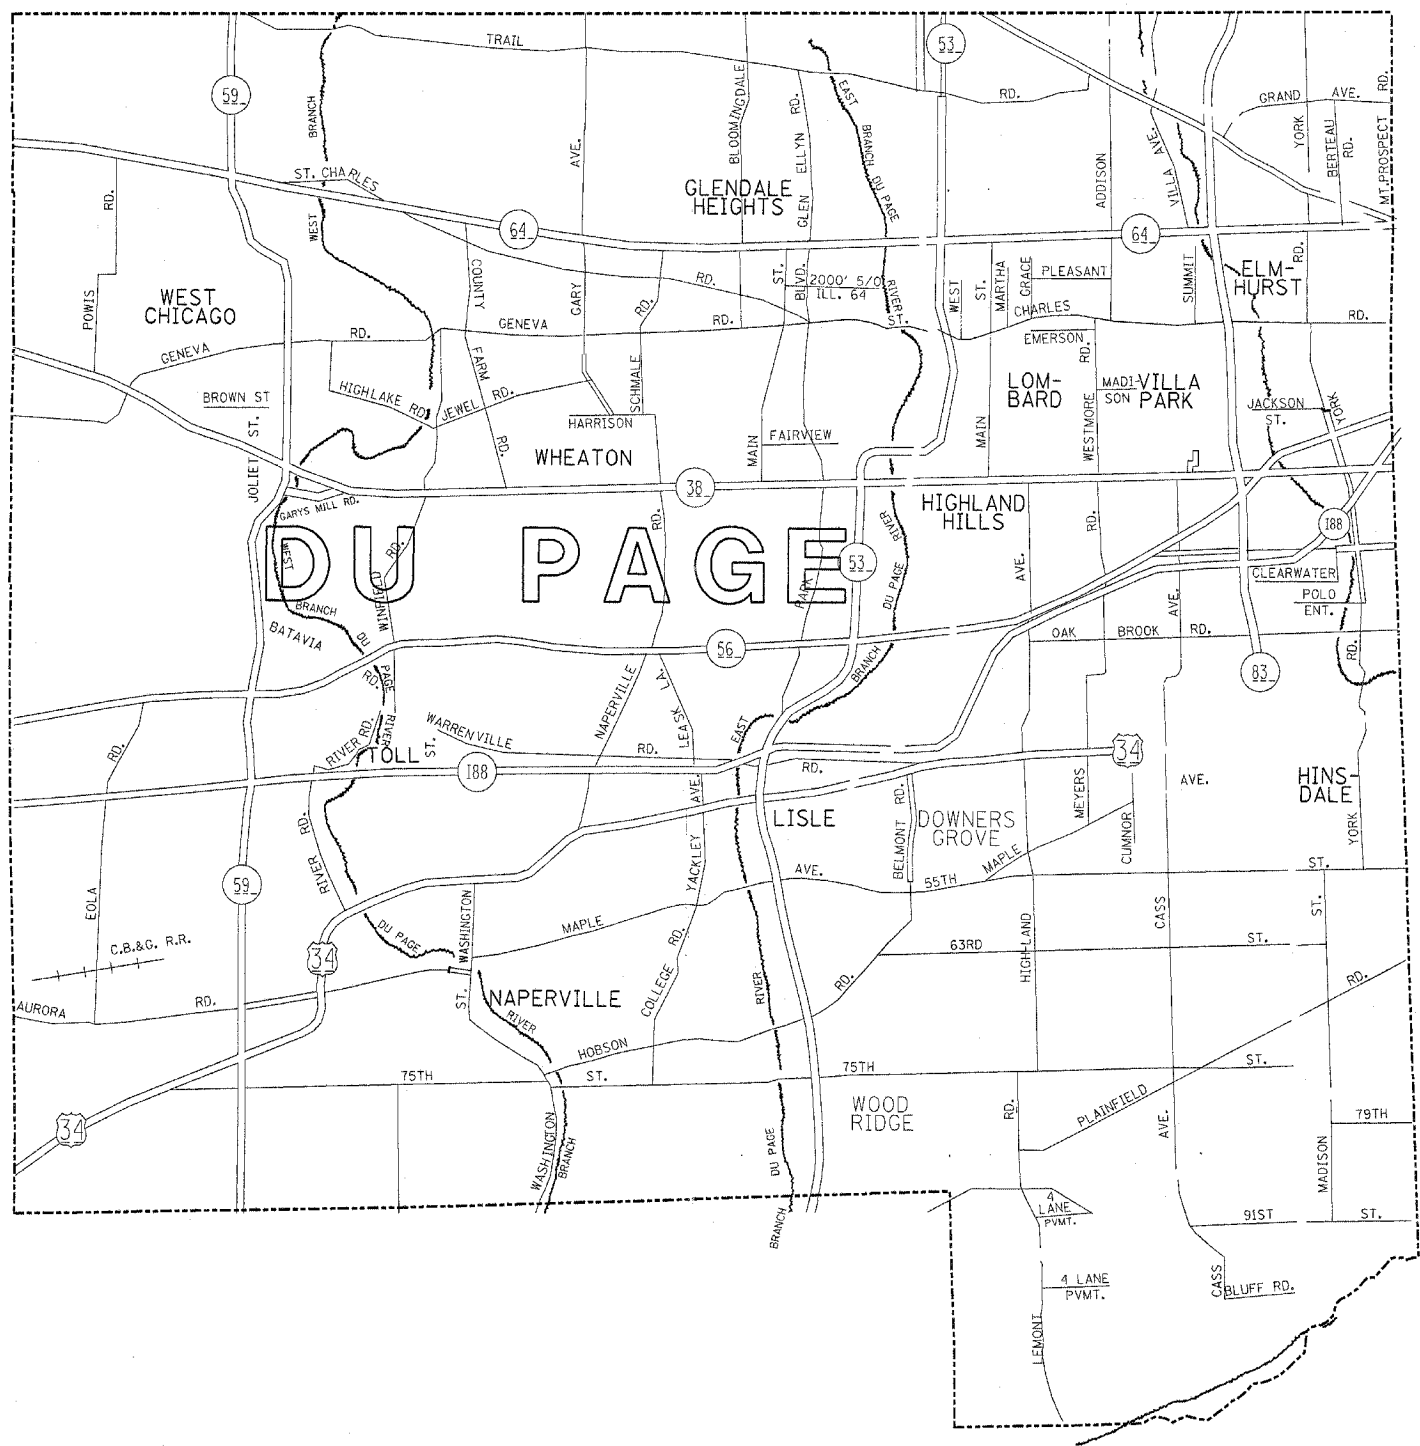

DISTRICT NO. 1

- CITY MAINTENANCE AGREEMENTS UNDER STATE JURISDICTION
- - - FUTURE HIGHWAYS
- VARIOUS AGENCIES HIGHWAYS

ILLINOIS DEPARTMENT OF TRANSPORTATION
 NORTHERN PART, DISTRICT 1

FENCE REPAIR
 DU PAGE COUNTY
 NORTH AND INCLUDING OF IL. ROUTE 38

REVISIONS	
NAME	DATE

SCALE: 1"=1.5 MILES
 DATE: 9/16/2005

DRAWN BY
 CHECKED BY