


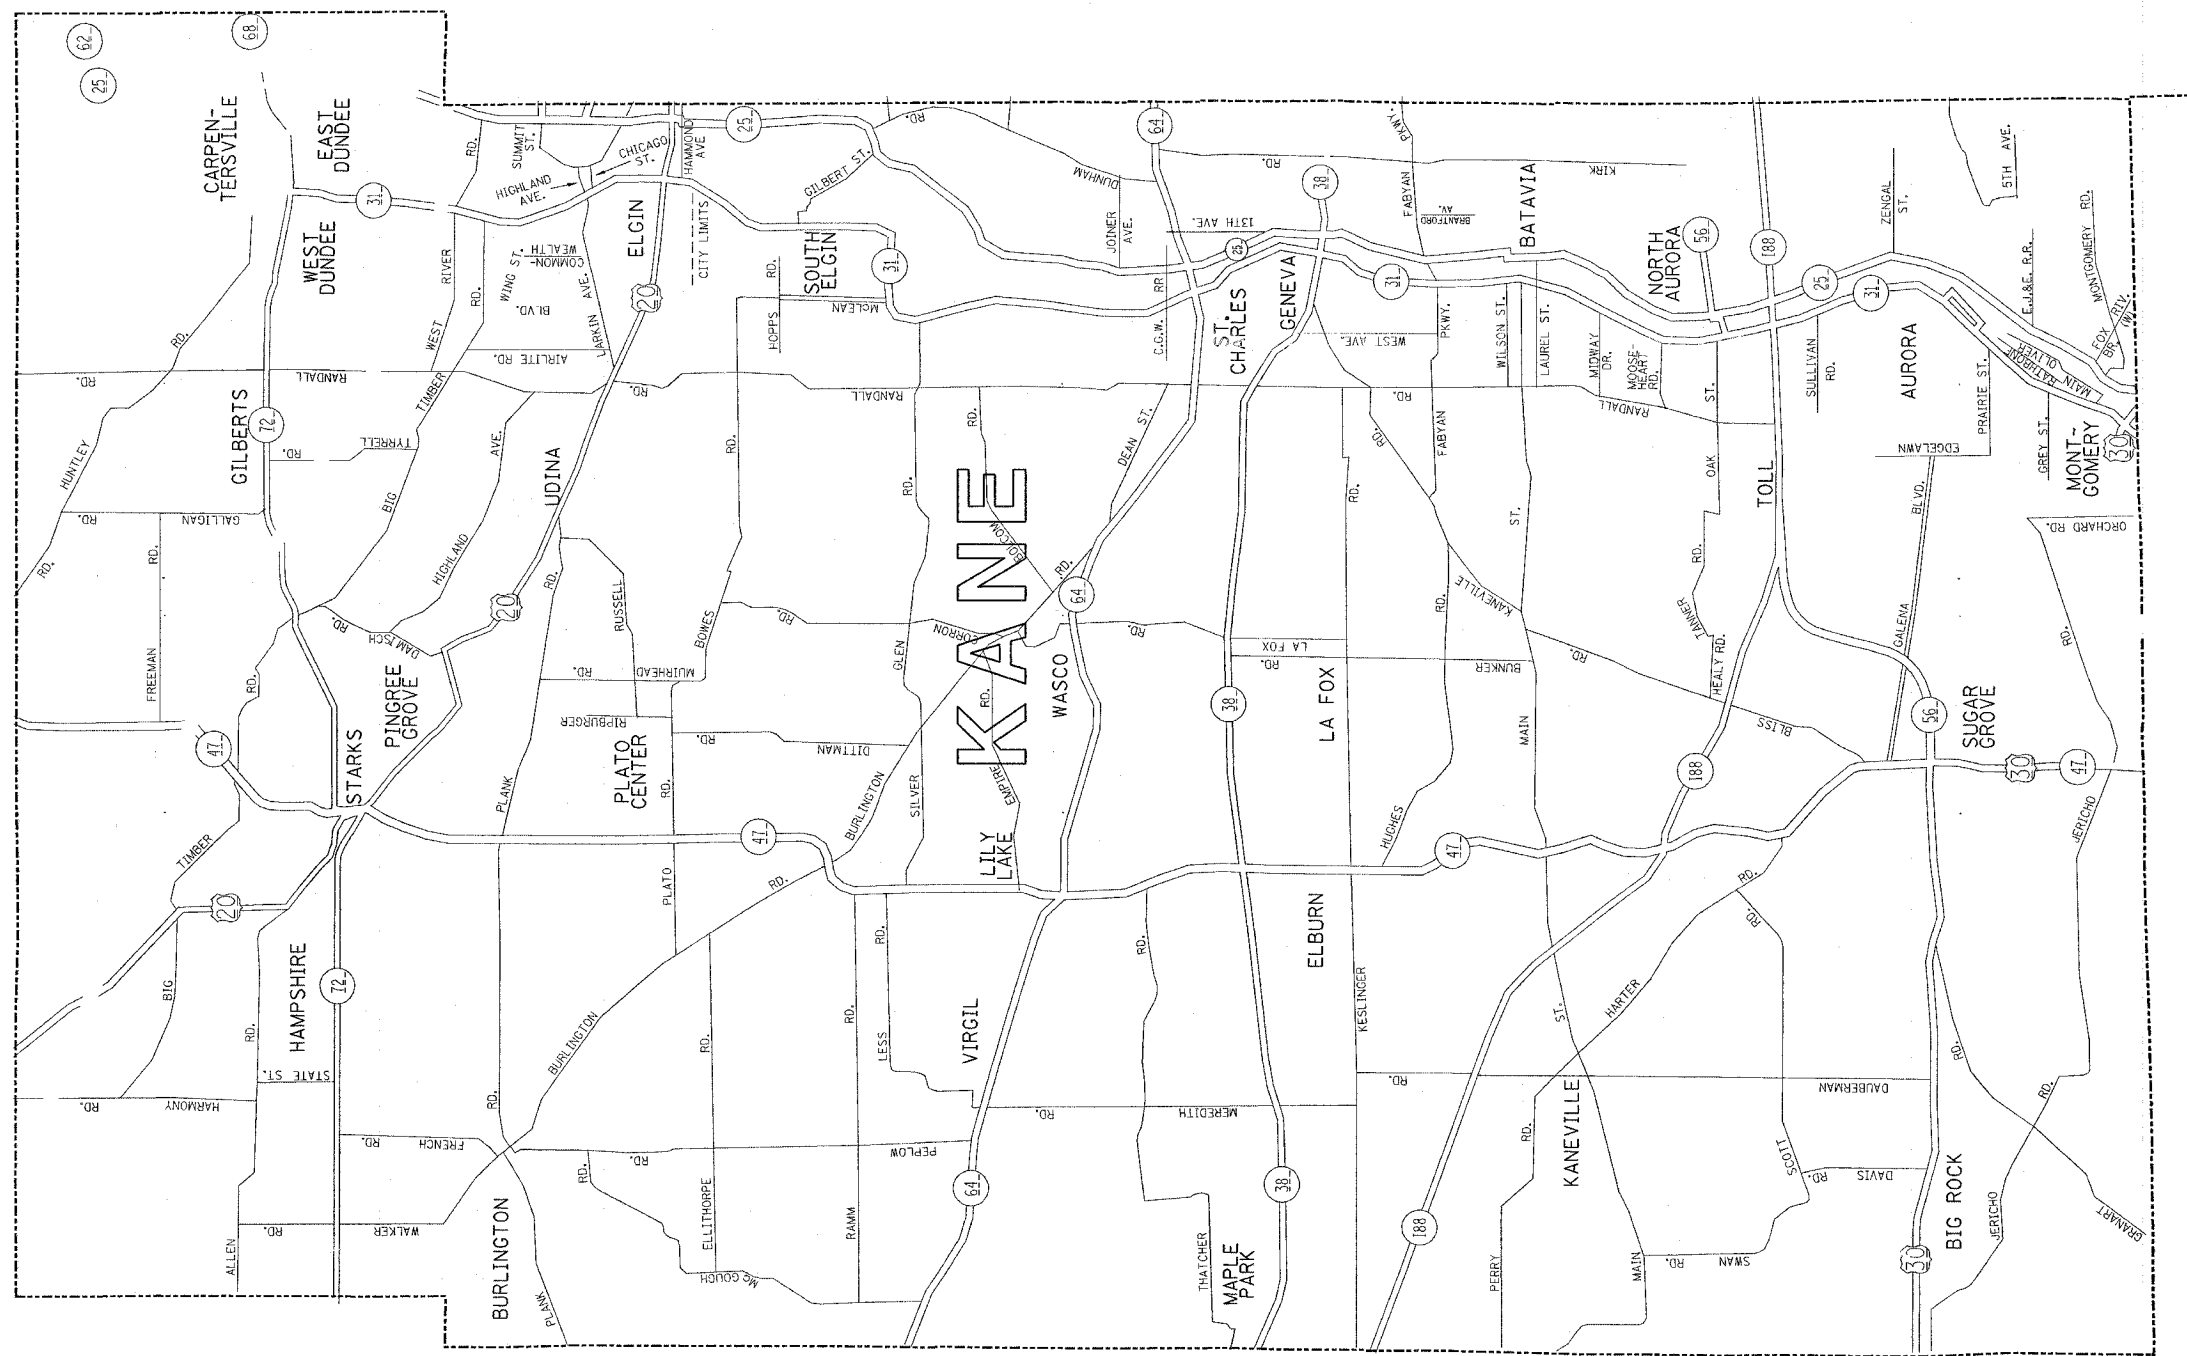



F. A. No.	SECTION	COUNTY	TOTAL SHEETS	SHEET NO.
VAR. 2005-025 I	*	KANE	14	6
STA.		TO STA.		
FED. ROAD DIST. NO.		ALIGNS	FED. AID PROJECT	

\* MC HENRY, LAKE, KANE, DU PAGE AND COOK  
CONTRACT NO. 62959



### DISTRICT NO. 1

 -  STATE HIGHWAYS & EXPRESSWAYS WITHIN STATE JURISDICTION. (EXCEPT TOLLWAYS)
-  CITY MAINTENANCE AGREEMENTS UNDER STATE JURISDICTION
-  FUTURE HIGHWAYS
-  VARIOUS AGENCIES HIGHWAYS

REVISIONS	
NAME	DATE

ILLINOIS DEPARTMENT OF TRANSPORTATION  
NORTHERN PART, DISTRICT 1  
FENCE REPAIR  
LOCATION MAP  
KANE COUNTY  
NORTH OF AND INCLUDING IL. ROUTE 38

SCALE: 1"=1.5 MILES  
DATE: 9/16/2005  
DRAWN BY  
CHECKED BY