


 
 
 
|                     |         |                  |              |           |
|---------------------|---------|------------------|--------------|-----------|
| F. A. RTE.          | SECTION | COUNTY           | TOTAL SHEETS | SHEET NO. |
| VAR. 2005-025 I     | *       | 14               | 8            |           |
| STA.                | TO STA. |                  |              |           |
| FED. ROAD DIST. NO. | BLINKS  | FED. AID PROJECT |              |           |


\* MC HENRY, LAKE, KANE, DU PAGE AND COOK

CONTRACT NO. 62959



### DISTRICT NO. 1

-  STATE HIGHWAYS & EXPRESSWAYS WITHIN STATE JURISDICTION. (EXCEPT TOLLWAYS)
-  CITY MAINTENANCE AGREEMENTS UNDER STATE JURISDICTION
-  FUTURE HIGHWAYS
-  VARIOUS AGENCIES HIGHWAYS

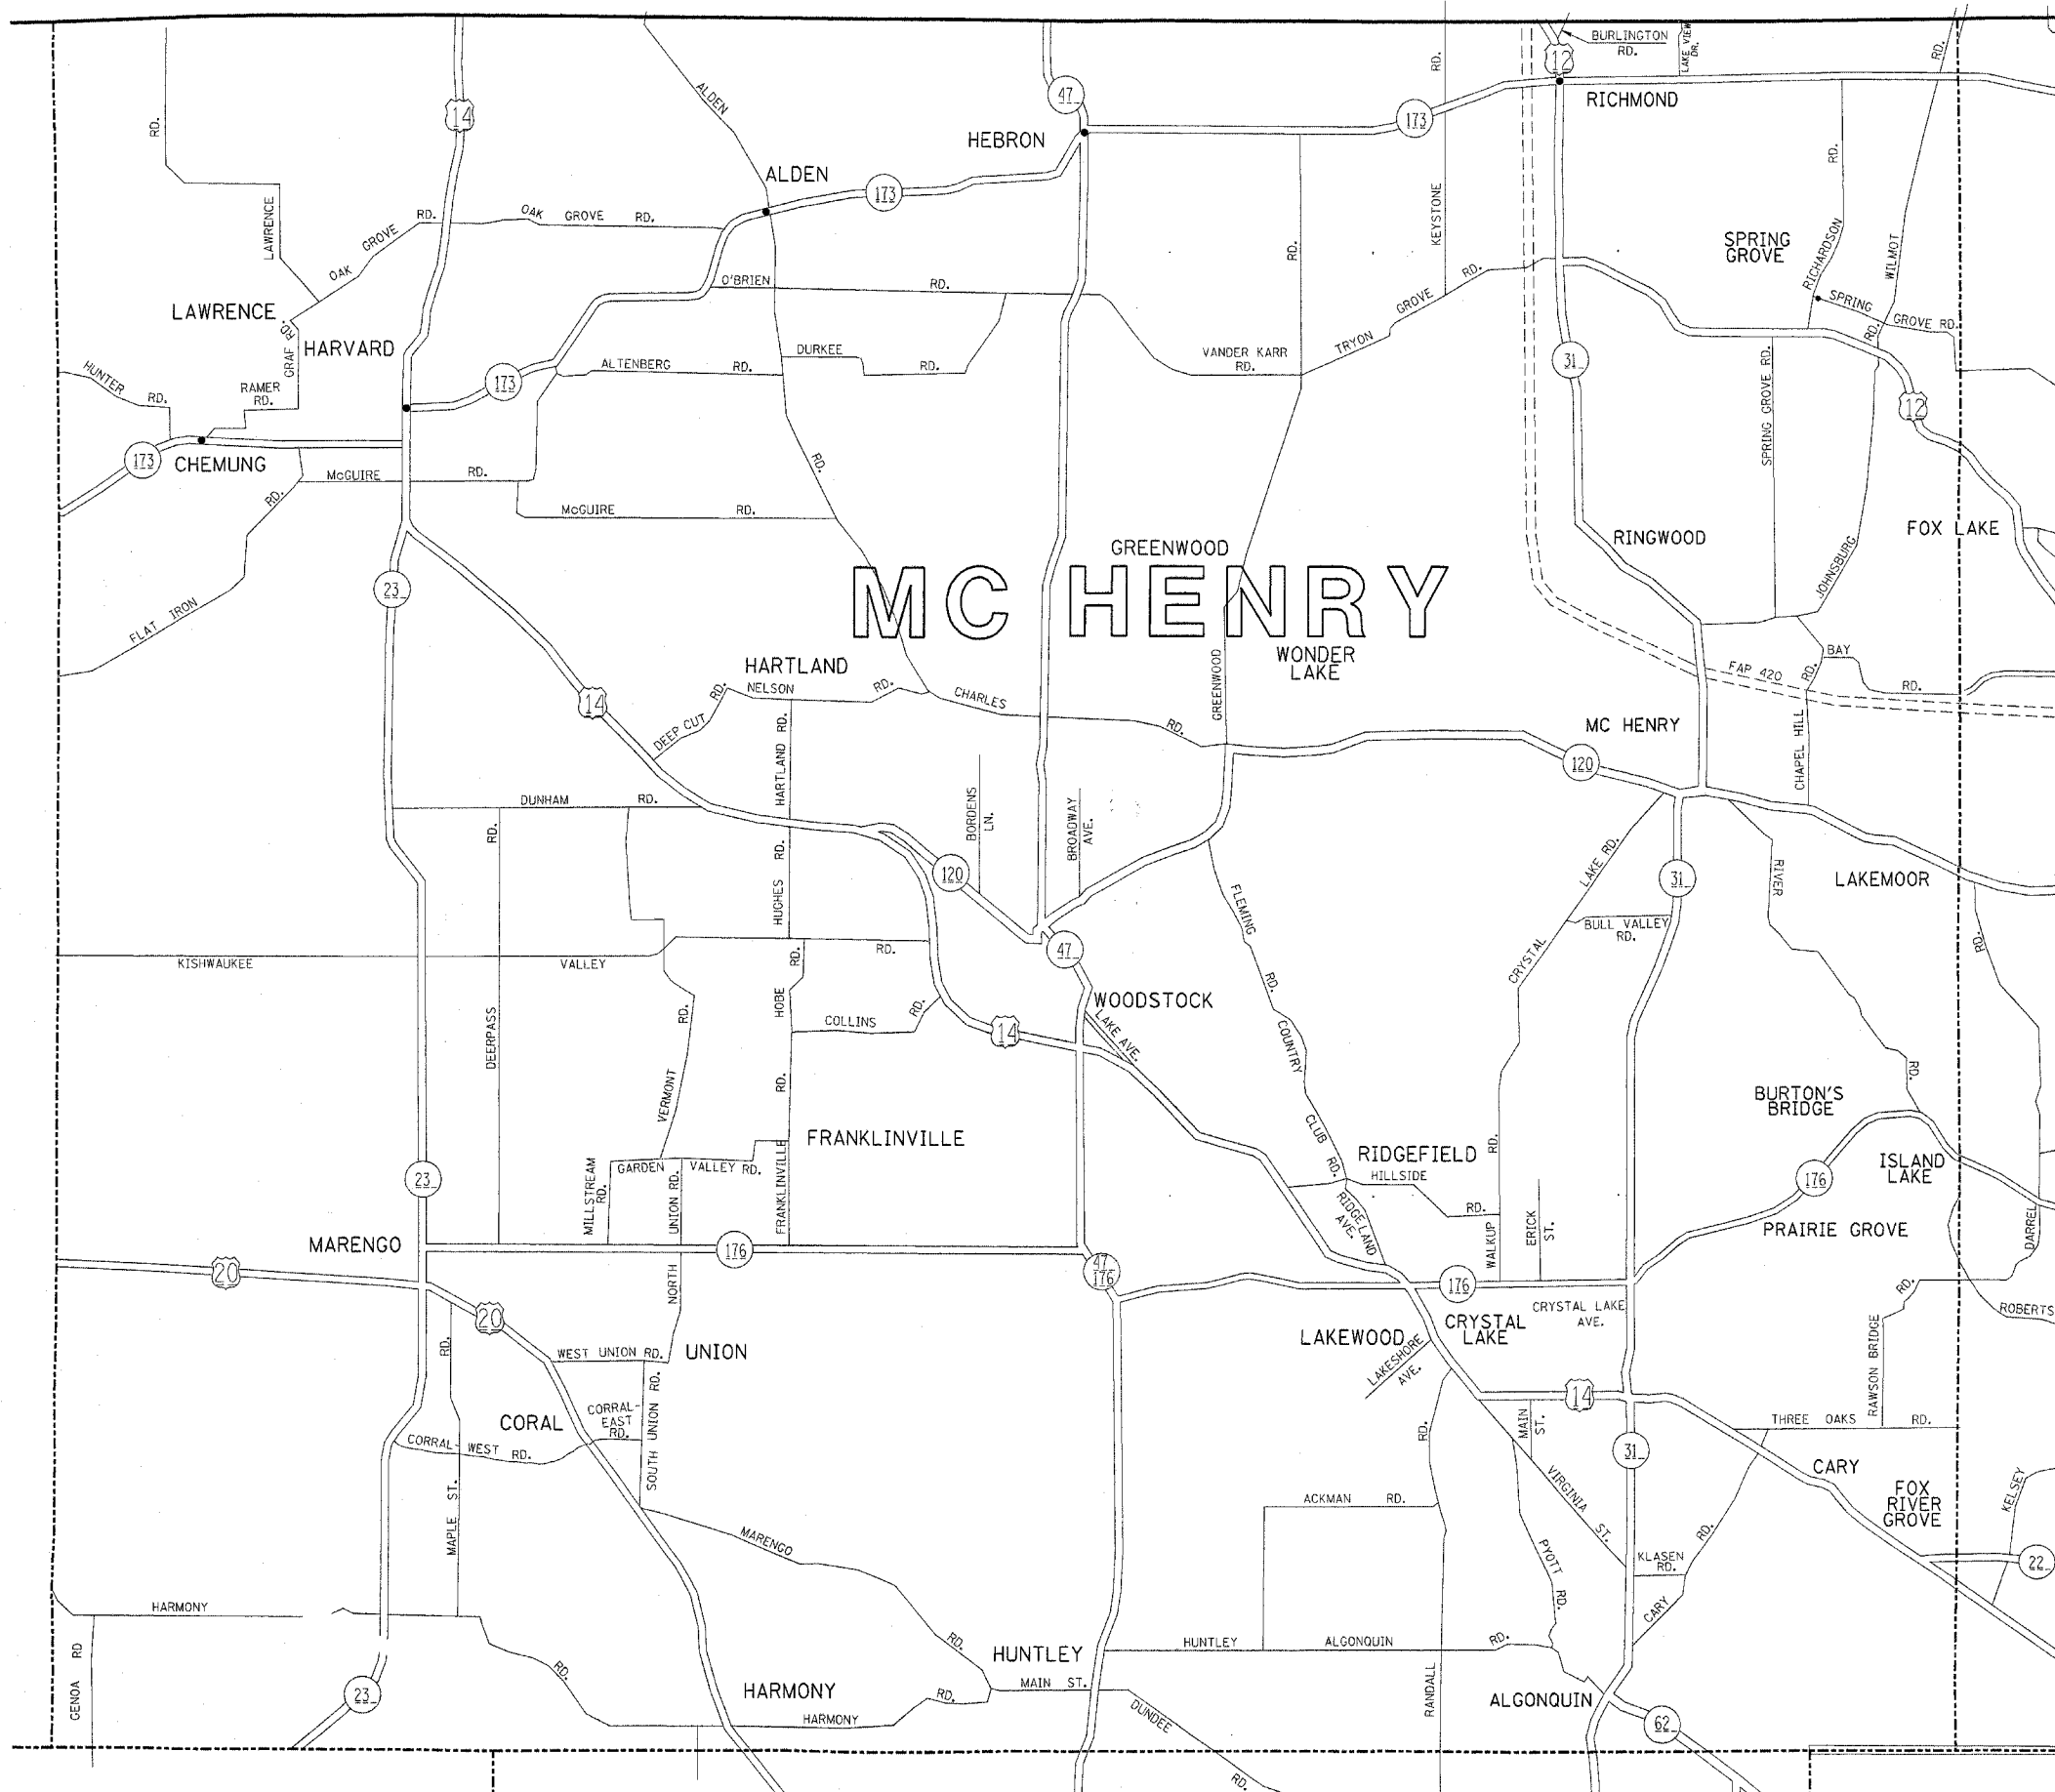

| REVISIONS |      |
|-----------|------|
| NAME      | DATE |
|           |      |
|           |      |
|           |      |
|           |      |
|           |      |

ILLINOIS DEPARTMENT OF TRANSPORTATION  
NORTHERN PART, DISTRICT 1

FENCE REPAIR  
LOCATION MAP  
MC HENRY COUNTY

SCALE: 1"=1.5 MILES  
DATE: 9/16/2005

DRAWN BY: CADD  
CHECKED BY: