


F.A.P. RTE.	SECTION	COUNTY	TOTAL SHEETS	SHEET NO.
573	J16R-4	DEKALB	416	177
STA. _____ TO STA. _____		FED. ROAD DIST. NO. _____ ILLINOIS FED. AID PROJECT		

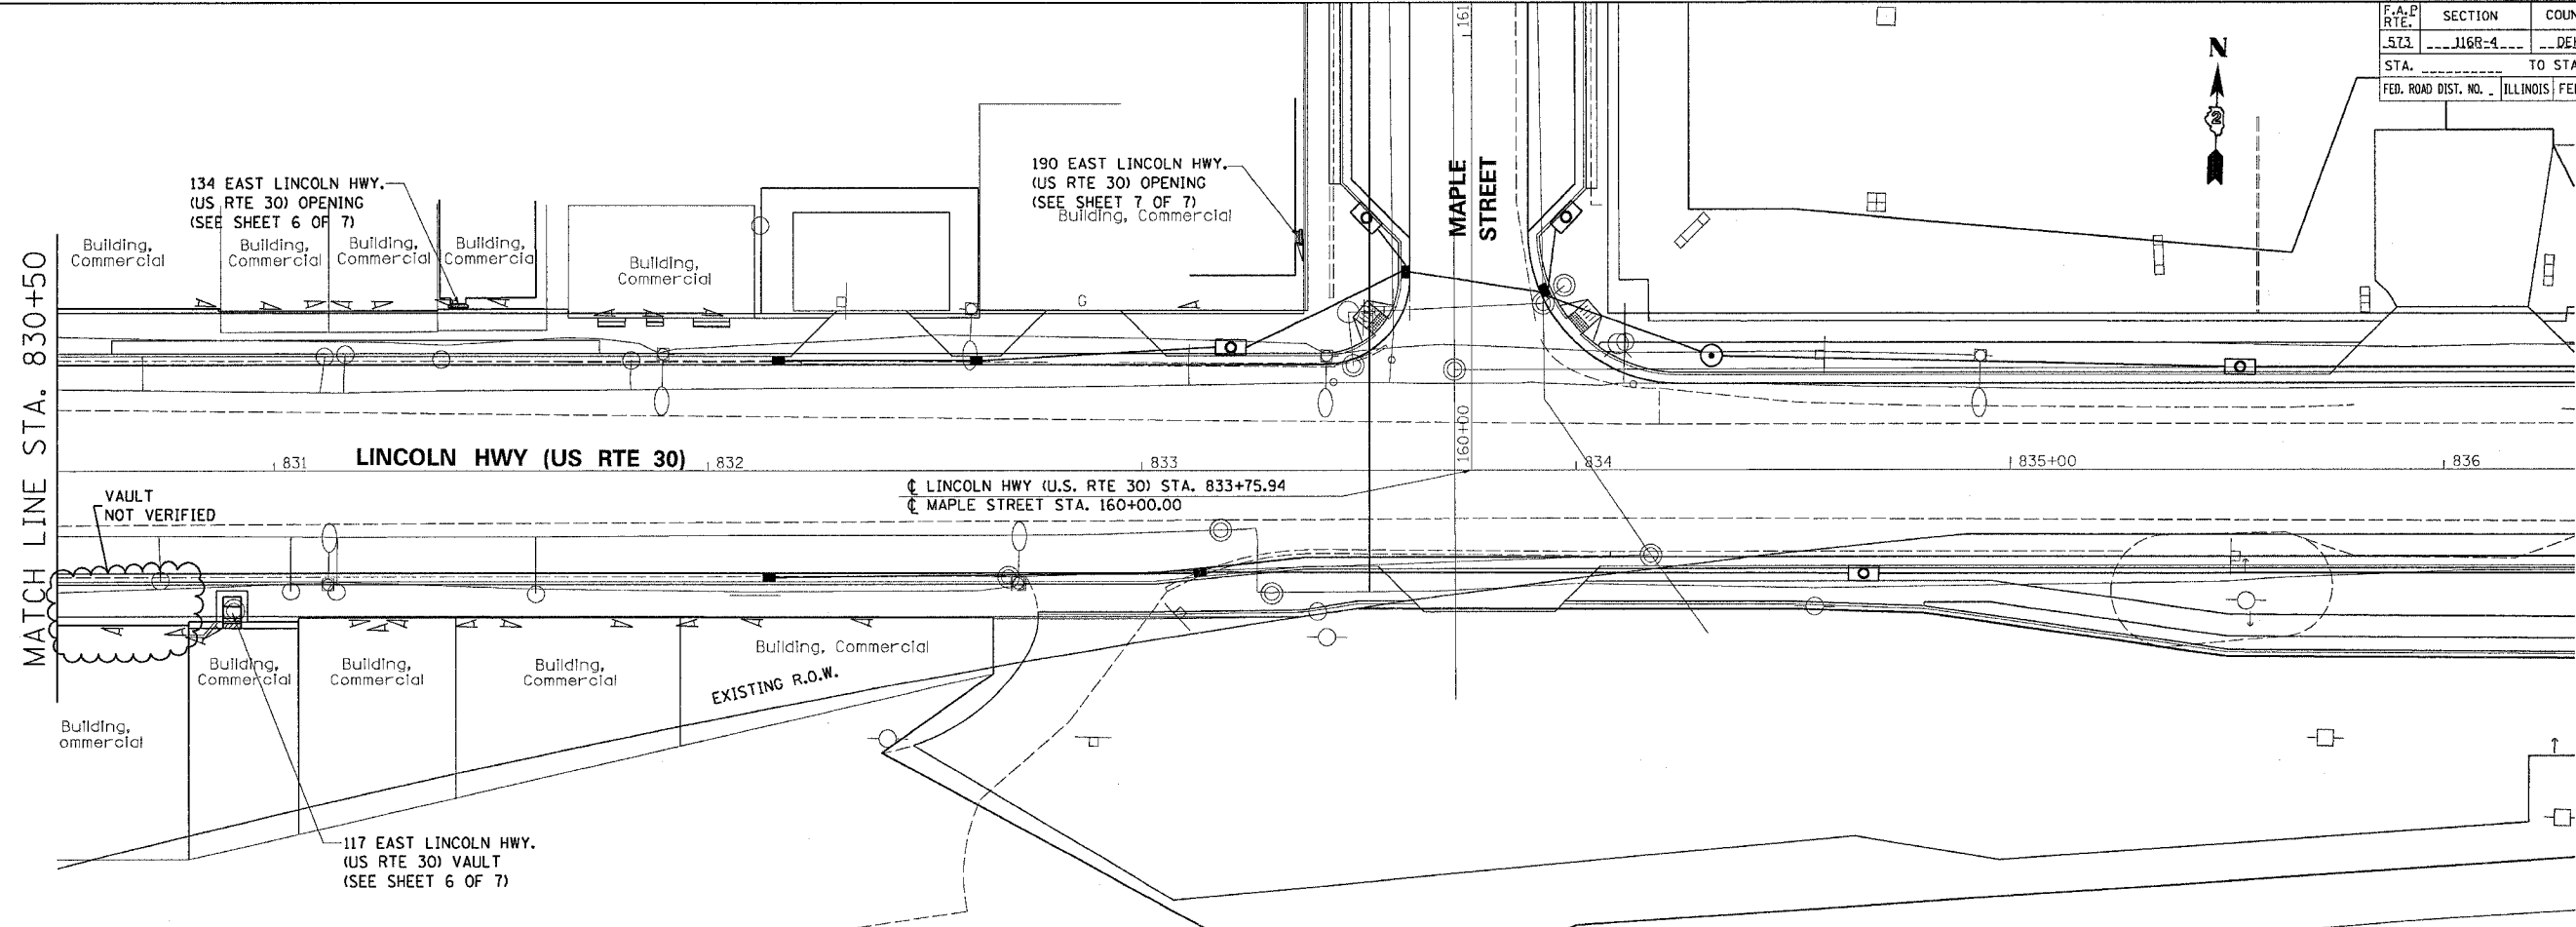

PLAN	SURVEYED	BY	DATE
NOTE BOOK	ALIGNED		
NO.	CHKD.		
	RT. OF WAY		
	CHECKED		
	NO.		
	DATE		

PROFILE	SURVEYED	BY	DATE
NOTE BOOK	GRADES		
NO.	CHECKED		
	STRUCTURE		
	NO. & TYPE		
	CHKD.		

PLOT DATE = Fri Sep 02 09:42:20 2005  
 FILE NAME = c:\p\o\mets\201760\201760.dwg  
 PLOT SCALE = 20.0000' / IN.  
 USER NAME = c:\admin

