


F.A. PROJECT NO.	SECTION	COUNTY	TOTAL SHEETS	SHEET NO.
573	116R-4	DEKALB	416	209
STA.		TO STA.		
FED. ROAD DIST. NO.		ILLINOIS	FED. AID PROJECT	

# STAGE 4

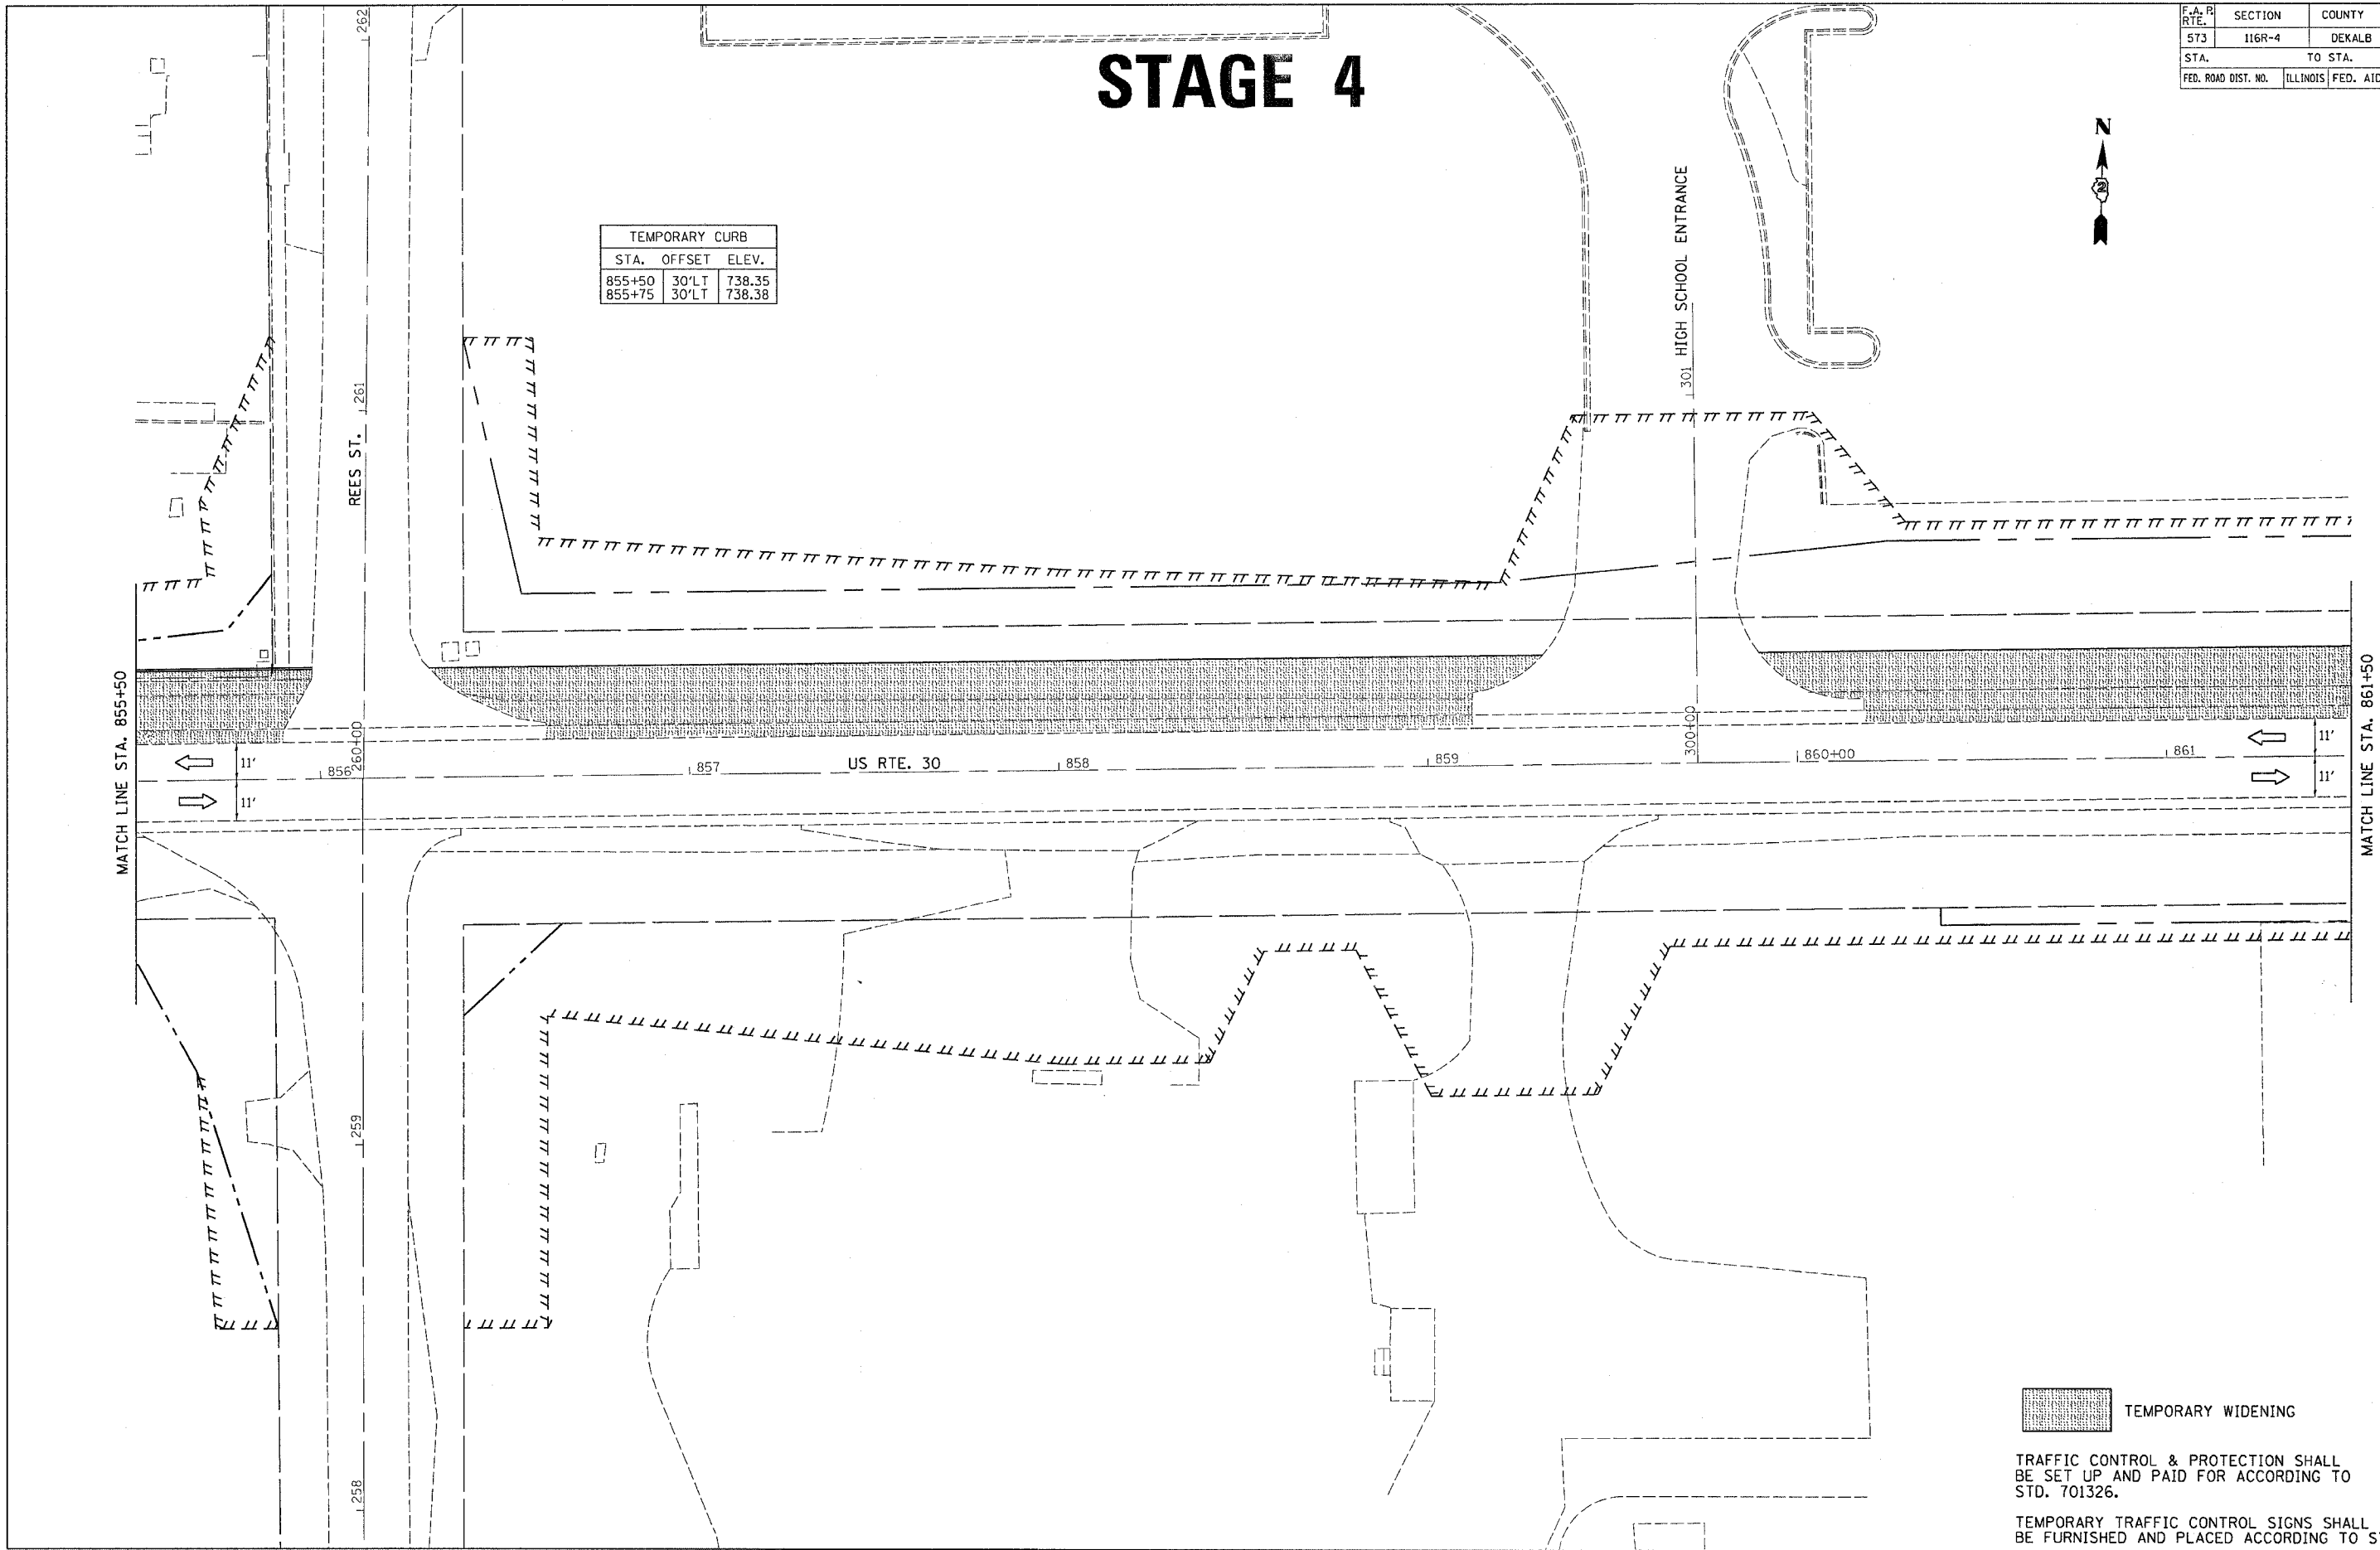

TEMPORARY CURB		
STA.	OFFSET	ELEV.
855+50	30'LT	738.35
855+75	30'LT	738.38



 TEMPORARY WIDENING

TRAFFIC CONTROL & PROTECTION SHALL BE SET UP AND PAID FOR ACCORDING TO STD. 701326.

TEMPORARY TRAFFIC CONTROL SIGNS SHALL BE FURNISHED AND PLACED ACCORDING TO STD. 701326

FILE NAME = #FILES\*  
 LEVELS = #LEVELS\*  
 PLOT SCALE = #PLOTSCALE\*  
 PLOT DATE = Fr, Sep 02 07:57:00 2005  
 REF = #REF\*  
 REF = #REF\*