


| F.A. PROJECT        | SECTION | COUNTY   | TOTAL SHEETS     | SHEET NO. |
|---------------------|---------|----------|------------------|-----------|
| 573                 | 116R-4  | DEKALB   | 416              | 219       |
| STA.                |         | TO STA.  |                  |           |
| FED. ROAD DIST. NO. |         | ILLINOIS | FED. AID PROJECT |           |

# STAGE 5

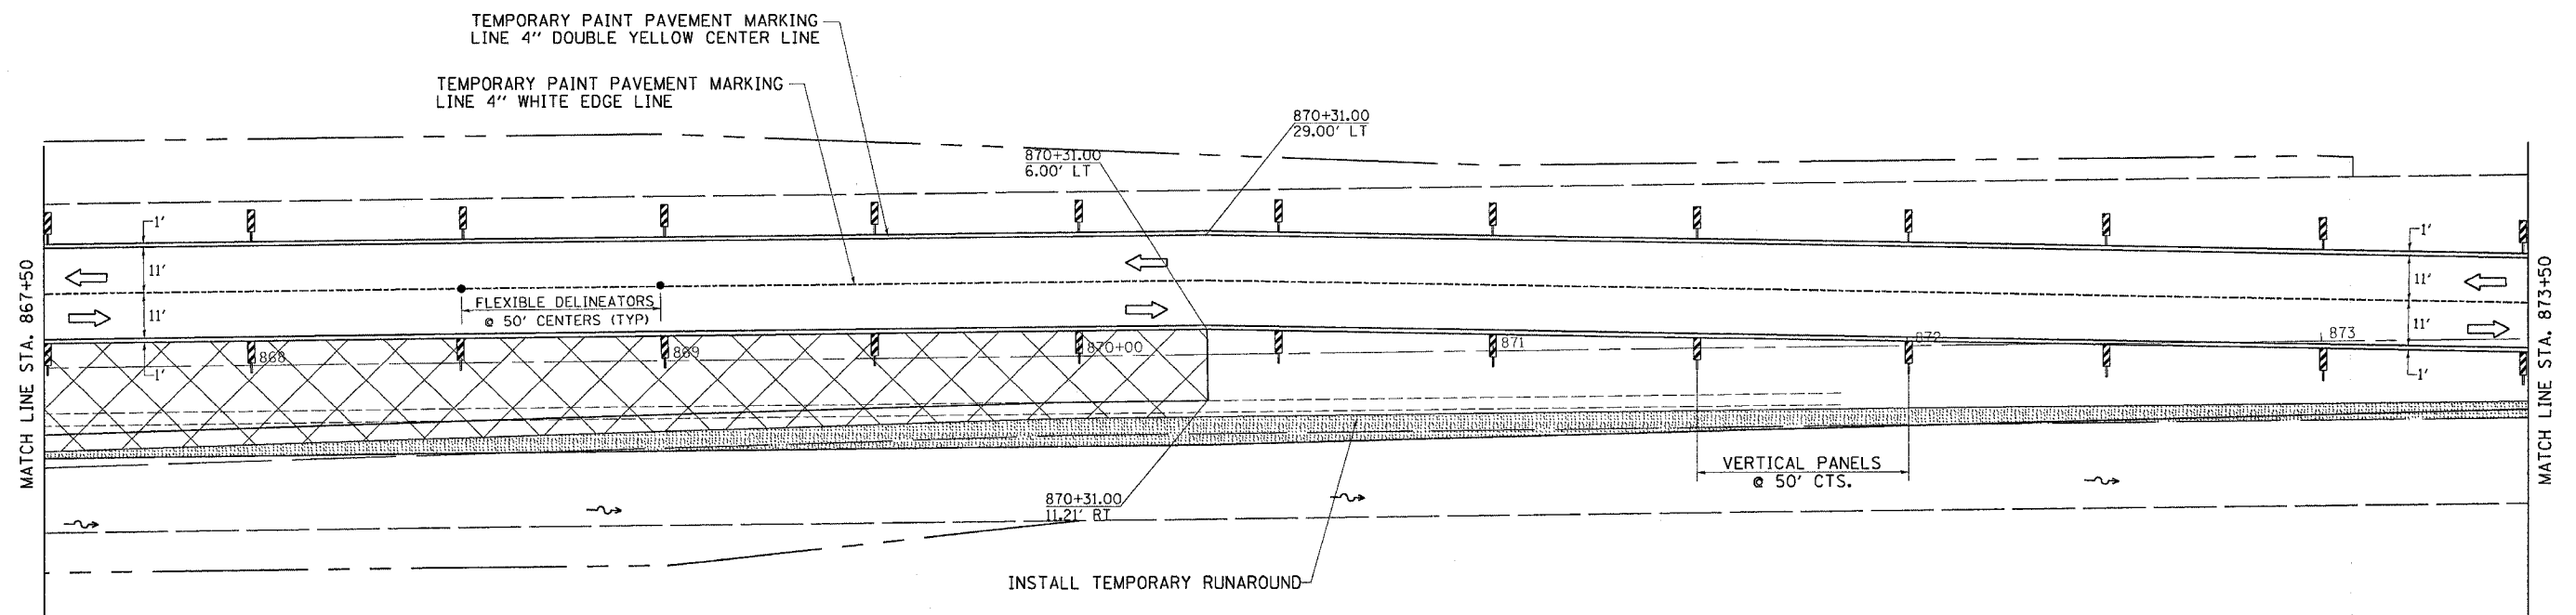

TEMPORARY TRAFFIC CONTROL SIGNS SHALL BE FURNISHED AND PLACED ACCORDING TO STD. 701331.

NOT MORE THAN TWO NORTH LEGS OF THE SIDESTREETS SHALL BE CLOSED CONCURRENTLY.

THIS TRAFFIC CONTROL AND PROTECTION SHALL BE SET UP AND PAID FOR ACCORDING TO STANDARD 701331.

SIDEROAD CLOSURE SHALL BE SET ACCORDING TO STANDARD 701501.

FILE NAME : #FILES  
 LEVELS : #LEVELS  
 PLOT SCALE : #PLOTS/SCALE  
 PLOT DATE : Fri Sep 02 07:37:08 2005  
 REFLECTOR : Jordan  
 REF REF