


PLOT DATE = Fri, Sep 02 07:53:05 2005
 FILE NAME = c:\projects\10281708\10281708.mxd
 PLOT SCALE = 0.0000 / IN.
 USER NAME = jrd@ndhd

ORIGINAL SURVEY NO. _____
 SURVEY NO. _____
 TEMPLATE NO. _____
 AREAS CHECKED _____
 BY _____
 DATE _____

FINAL SURVEY NO. _____
 SURVEY NO. _____
 TEMPLATE NO. _____
 AREAS CHECKED _____
 BY _____
 DATE _____

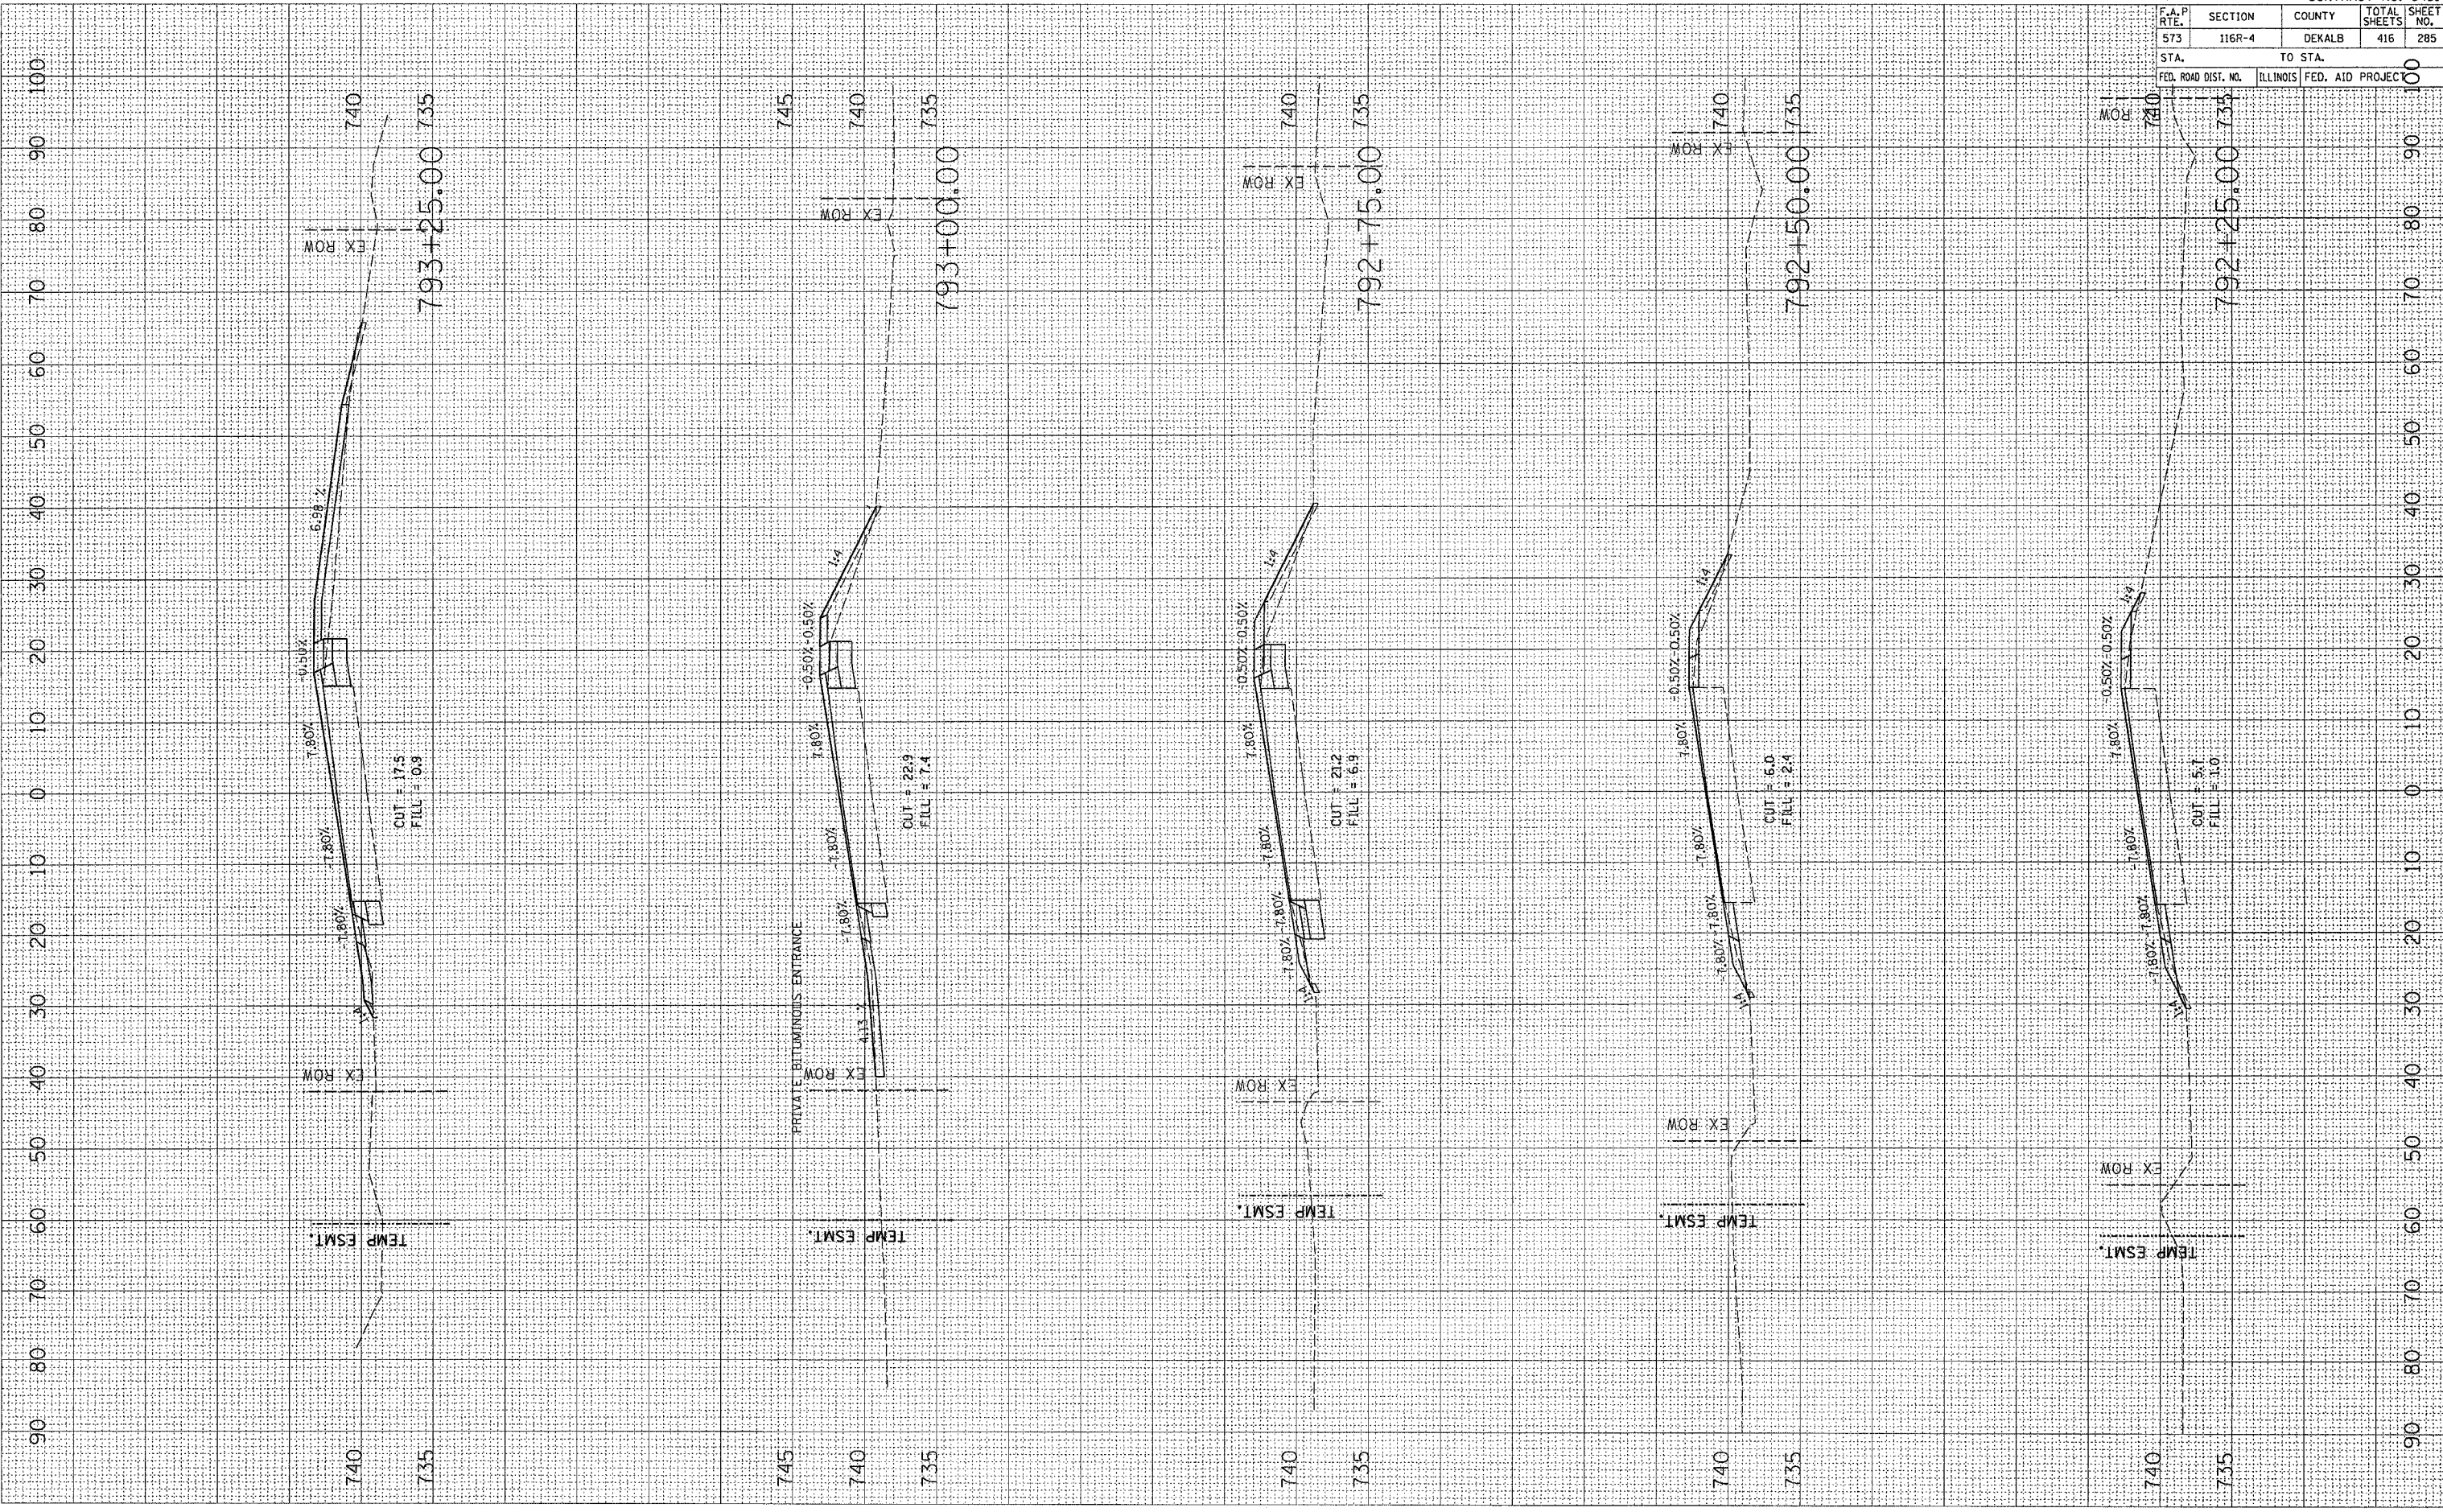

CONTRACT NO. 64517				
F.A.P. RTE.	SECTION	COUNTY	TOTAL SHEETS	SHEET NO.
573	116R-4	DEKALB	416	285
STA.		TO STA.		100
FED. ROAD DIST. NO.		ILLINOIS	FED. AID PROJECT	