
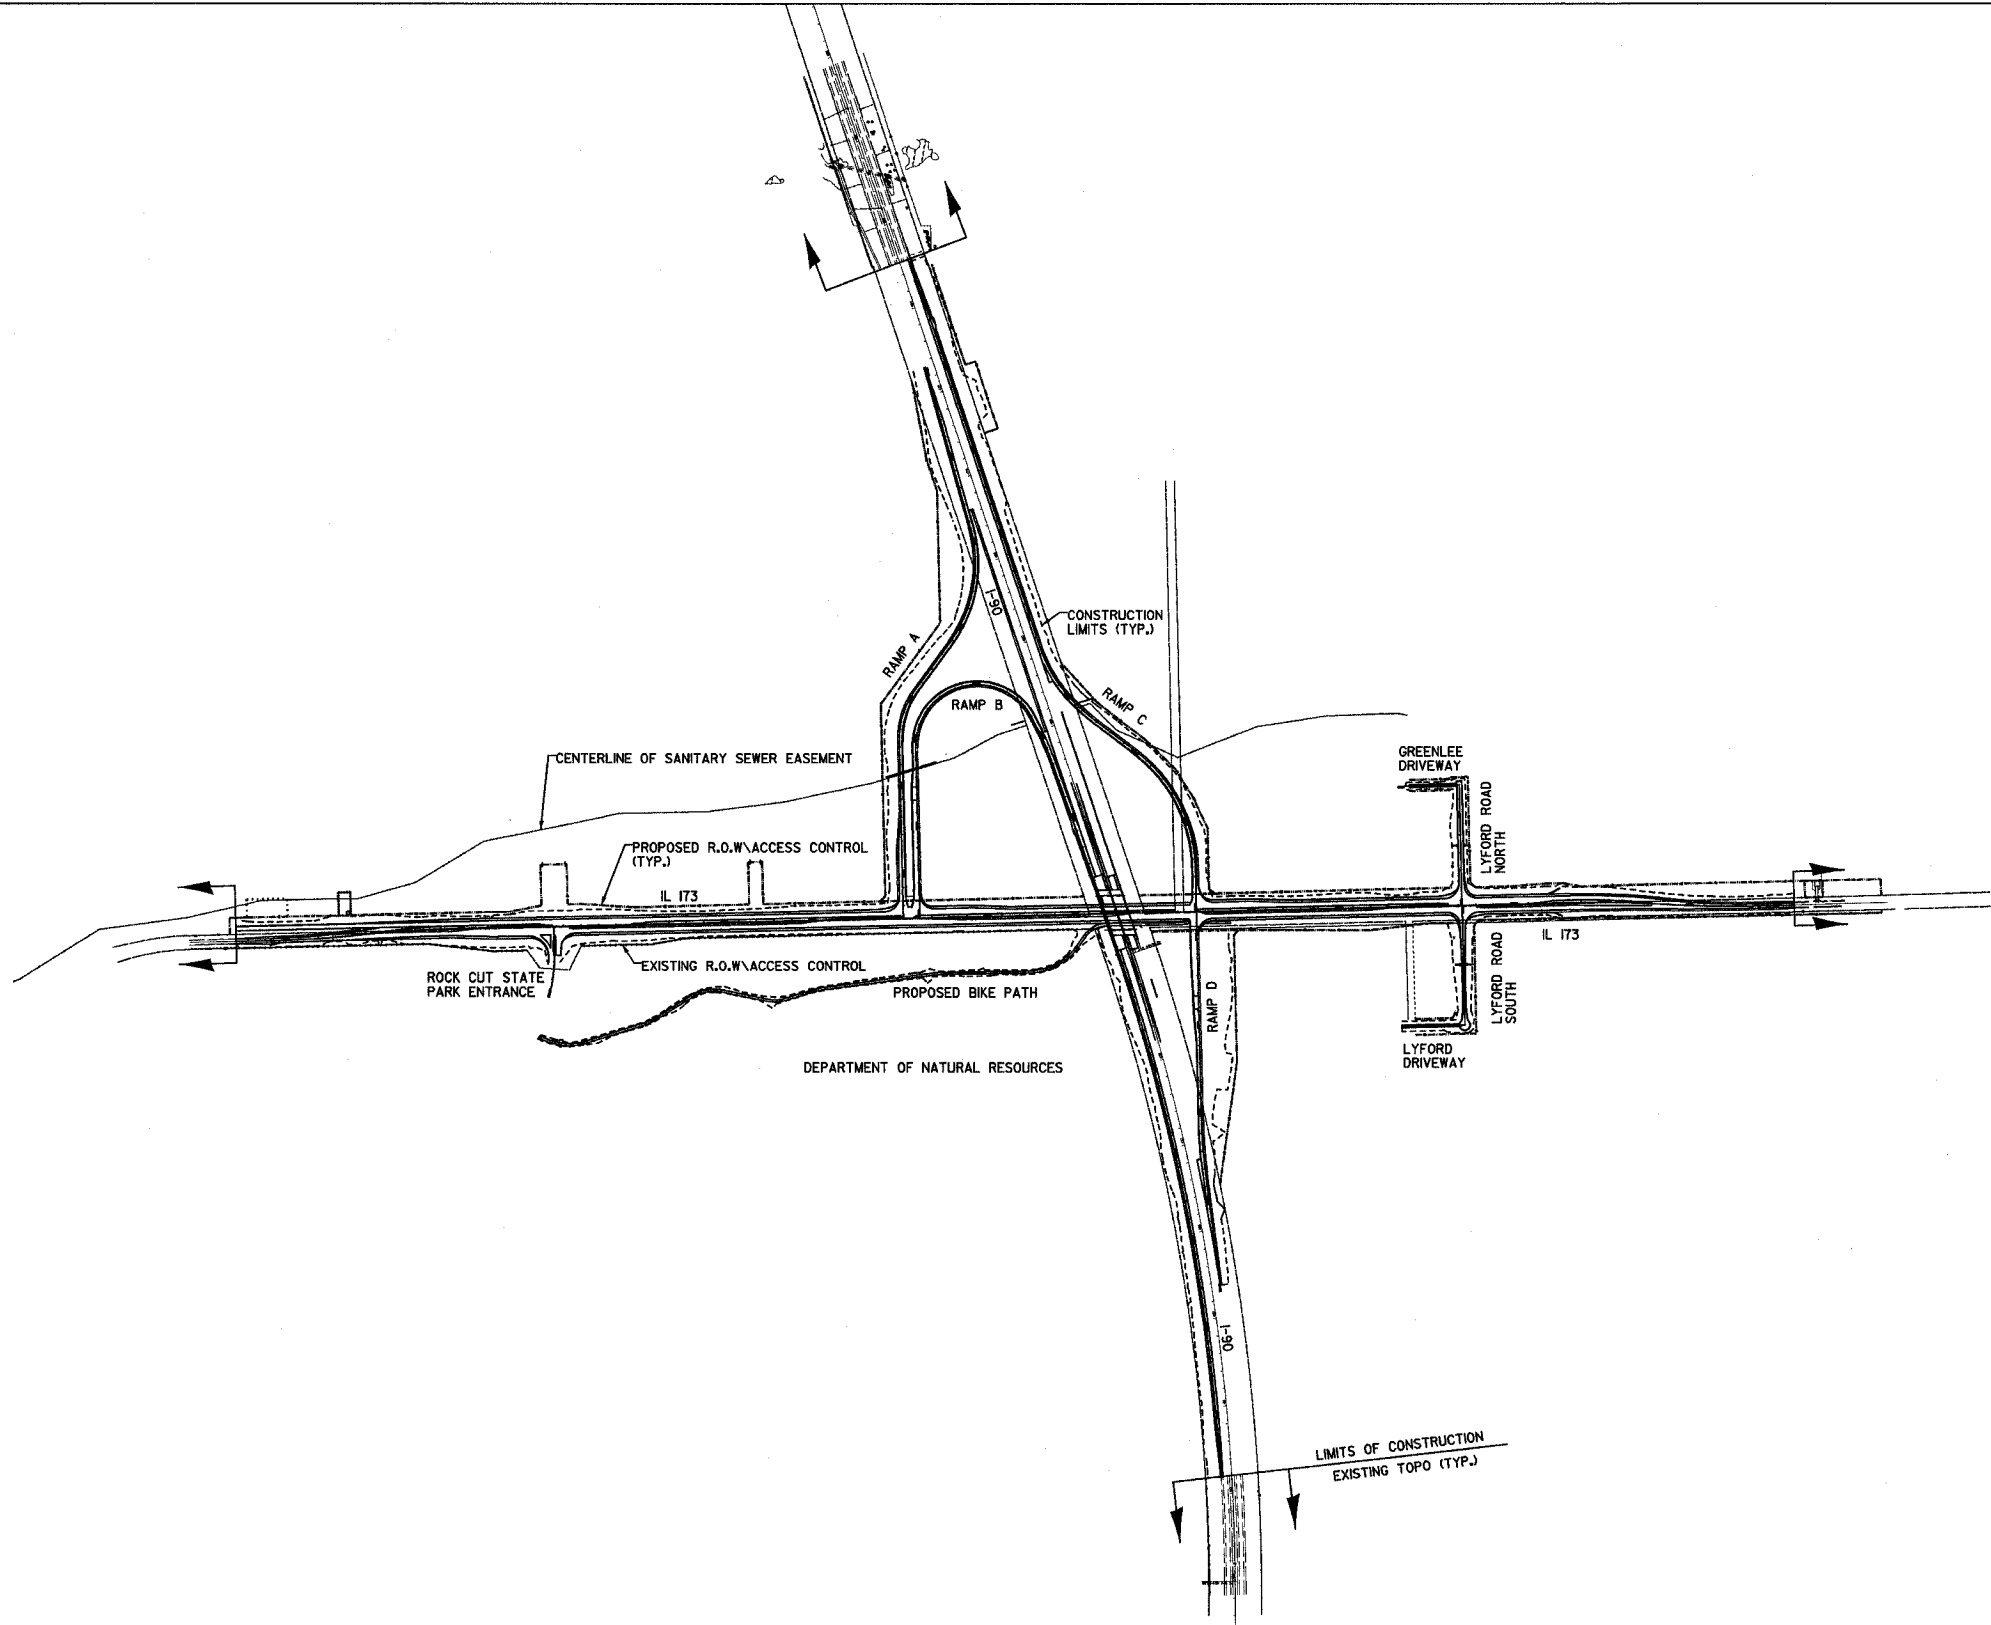


F.A.P. RTE.	SECTION	COUNTY	TOTAL SHEETS	SHEET NO.
303	I29K	WINNEBAGO	585	7
STA.		TO STA.		
FED. ROAD DIST. NO.	ILLINOIS	FED. AID PROJECT		

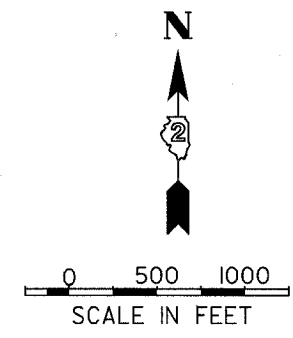

REVISIONS		ILLINOIS DEPARTMENT OF TRANSPORTATION
NAME	DATE	
		OVERALL INTERCHANGE IMPROVEMENT PLAN
SCALE:	VERT. NA HORIZ. NA	DRAWN BY BSL
DATE	SEPTEMBER 14, 2005	CHECKED BY PDS

OVERALL INTERCHANGE IMPROVEMENT PLAN