


F.A.P. RTE.	SECTION	COUNTY	TOTAL SHEETS	SHEET NO.
303	129K	WINNEBAGO	585	70
STA. 142+32.87		TO STA. 156+00		
FED. ROAD DIST. NO.	ILLINOIS	FED. AID PROJECT		


DONALD D. GREENLEE AND BARBARA A. GREENLEE

T 44 N - R 2 E - SECTION 14

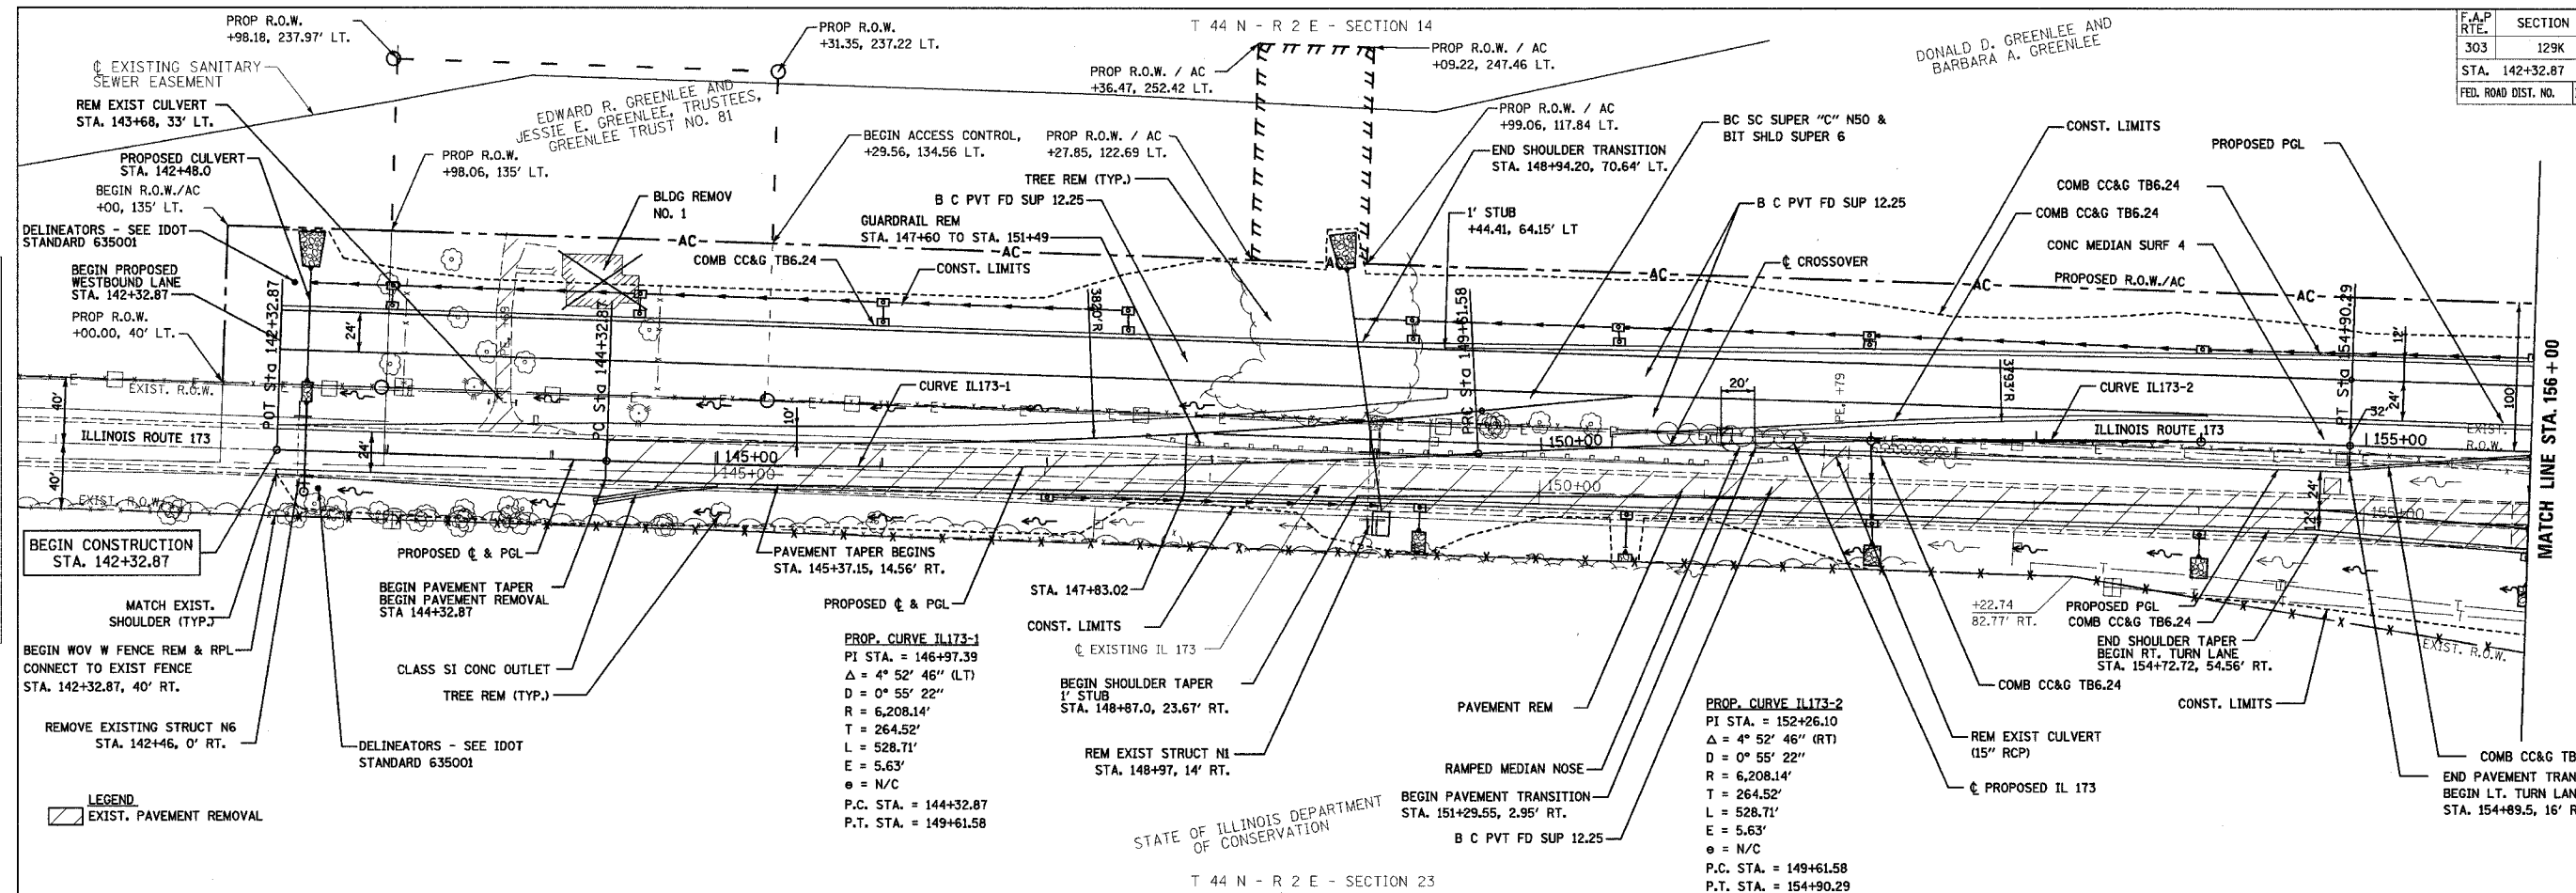


STATE OF ILLINOIS DEPARTMENT OF CONSERVATION

T 44 N - R 2 E - SECTION 23

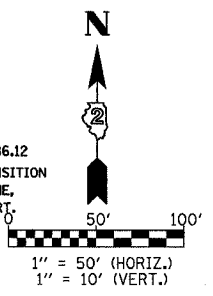

PLAN	SURVEYED	DATE
NOTE BOOK	ALIGNED	
NO.	CHECKED	
	BY	
	DATE	

PROFILE	SURVEYED	DATE
NOTE BOOK	GRADES CHECKED	
NO.	BY	
	DATE	

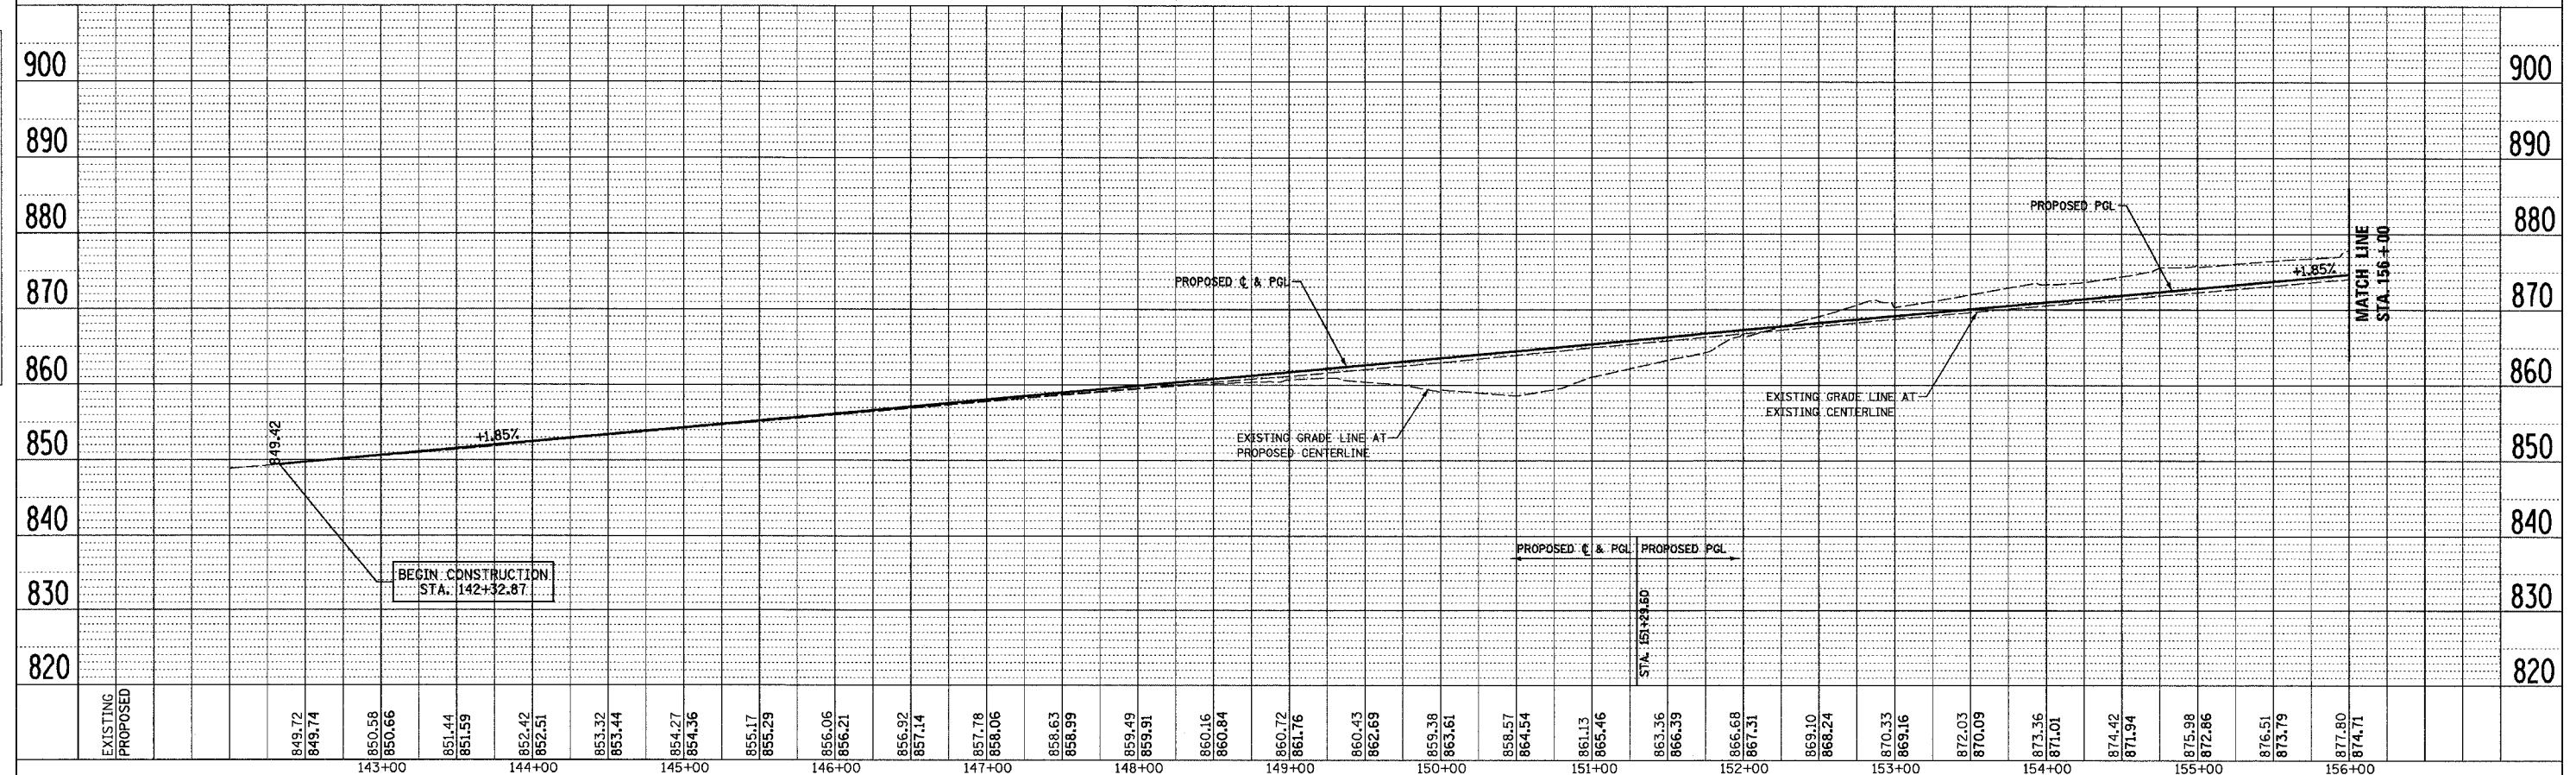

McClure Engineering Associates, Inc. PLAN & PROFILE, ILLINOIS ROUTE 173, STA. 142+32.87 TO STA. 156+00