


F.A.P. RTE.	SECTION	COUNTY	TOTAL SHEETS	SHEET NO.
303	129K	WINNEBAGO	585	71
STA. 156+00		TO STA. 170+00		
FED. ROAD DIST. NO.		ILLINOIS FED. AID PROJECT		

T 44 N - R 2 E - SECTION 14

DENNIS M. GRAEFF AND GARY L. GRAEFF, TRUSTEES TRUST NO. 030294

DATE	
BY	
PLAN	
SURVEYED	
NOTE BOOK	
ALIGNED	
CHECKED	
FILE NAME	
NO.	

DATE	
BY	
PROFILE	
SURVEYED	
GRADES CHECKED	
NOTE BOOK	
ALIGNED	
CHECKED	
FILE NAME	
NO.	

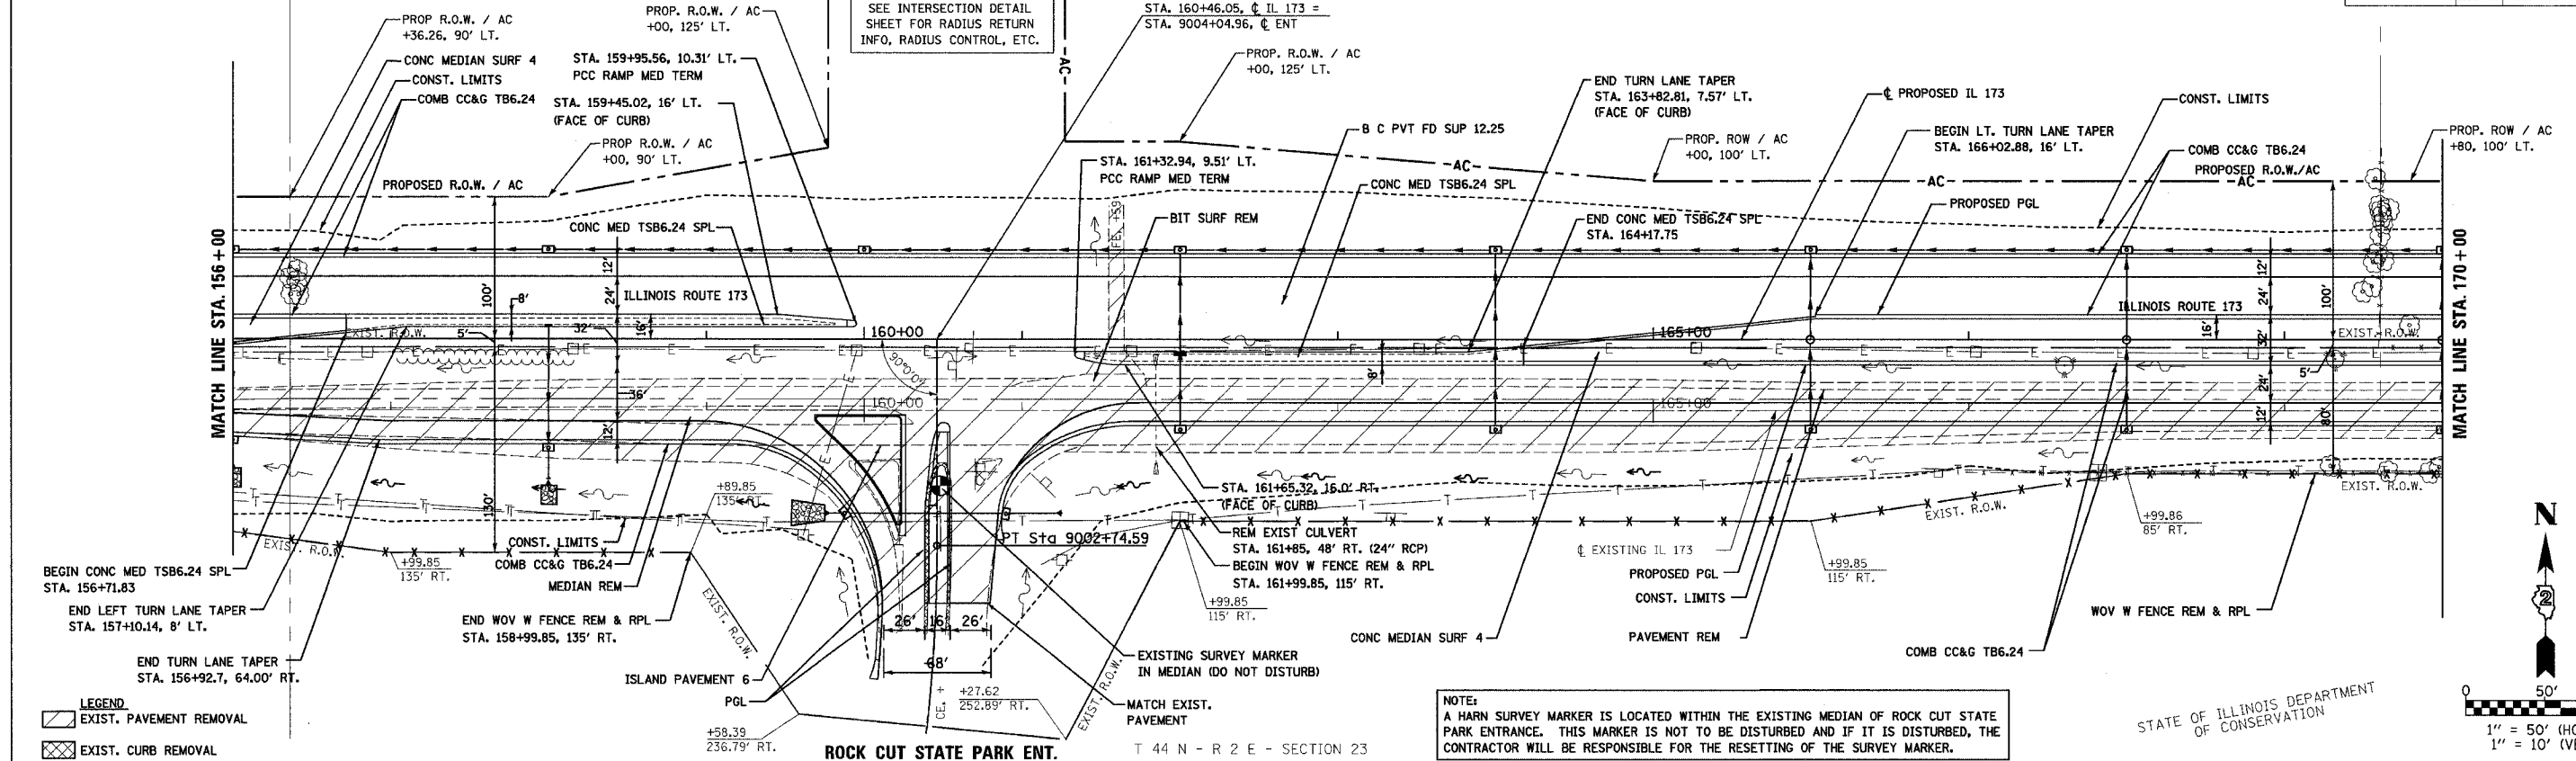

NOTE:
A HARN SURVEY MARKER IS LOCATED WITHIN THE EXISTING MEDIAN OF ROCK CUT STATE PARK ENTRANCE. THIS MARKER IS NOT TO BE DISTURBED AND IF IT IS DISTURBED, THE CONTRACTOR WILL BE RESPONSIBLE FOR THE RESETTING OF THE SURVEY MARKER.

STATE OF ILLINOIS DEPARTMENT OF CONSERVATION

