


F.A.I. RTE.	SECTION	COUNTY	TOTAL SHEET NO.
303	129K	WINNEBAGO	585 72
STA. 170+00		TO STA. 184+00	
FED. ROAD DIST. NO.		ILLINOIS	FED. AID PROJECT

ROBERT D. PICKEN,  
STEPHEN PICKEN  
AND PENNY PICKEN

T 44 N - R 2 E - SECTION 14


SEE INTERSECTION DETAIL SHEET FOR RADIUS RETURN INFO, RADIUS CONTROL, ETC.

PLAN	DATE
SURVEYED	
ALLOTTMENT CHECKED	
NOTE BOOK	
NO.	

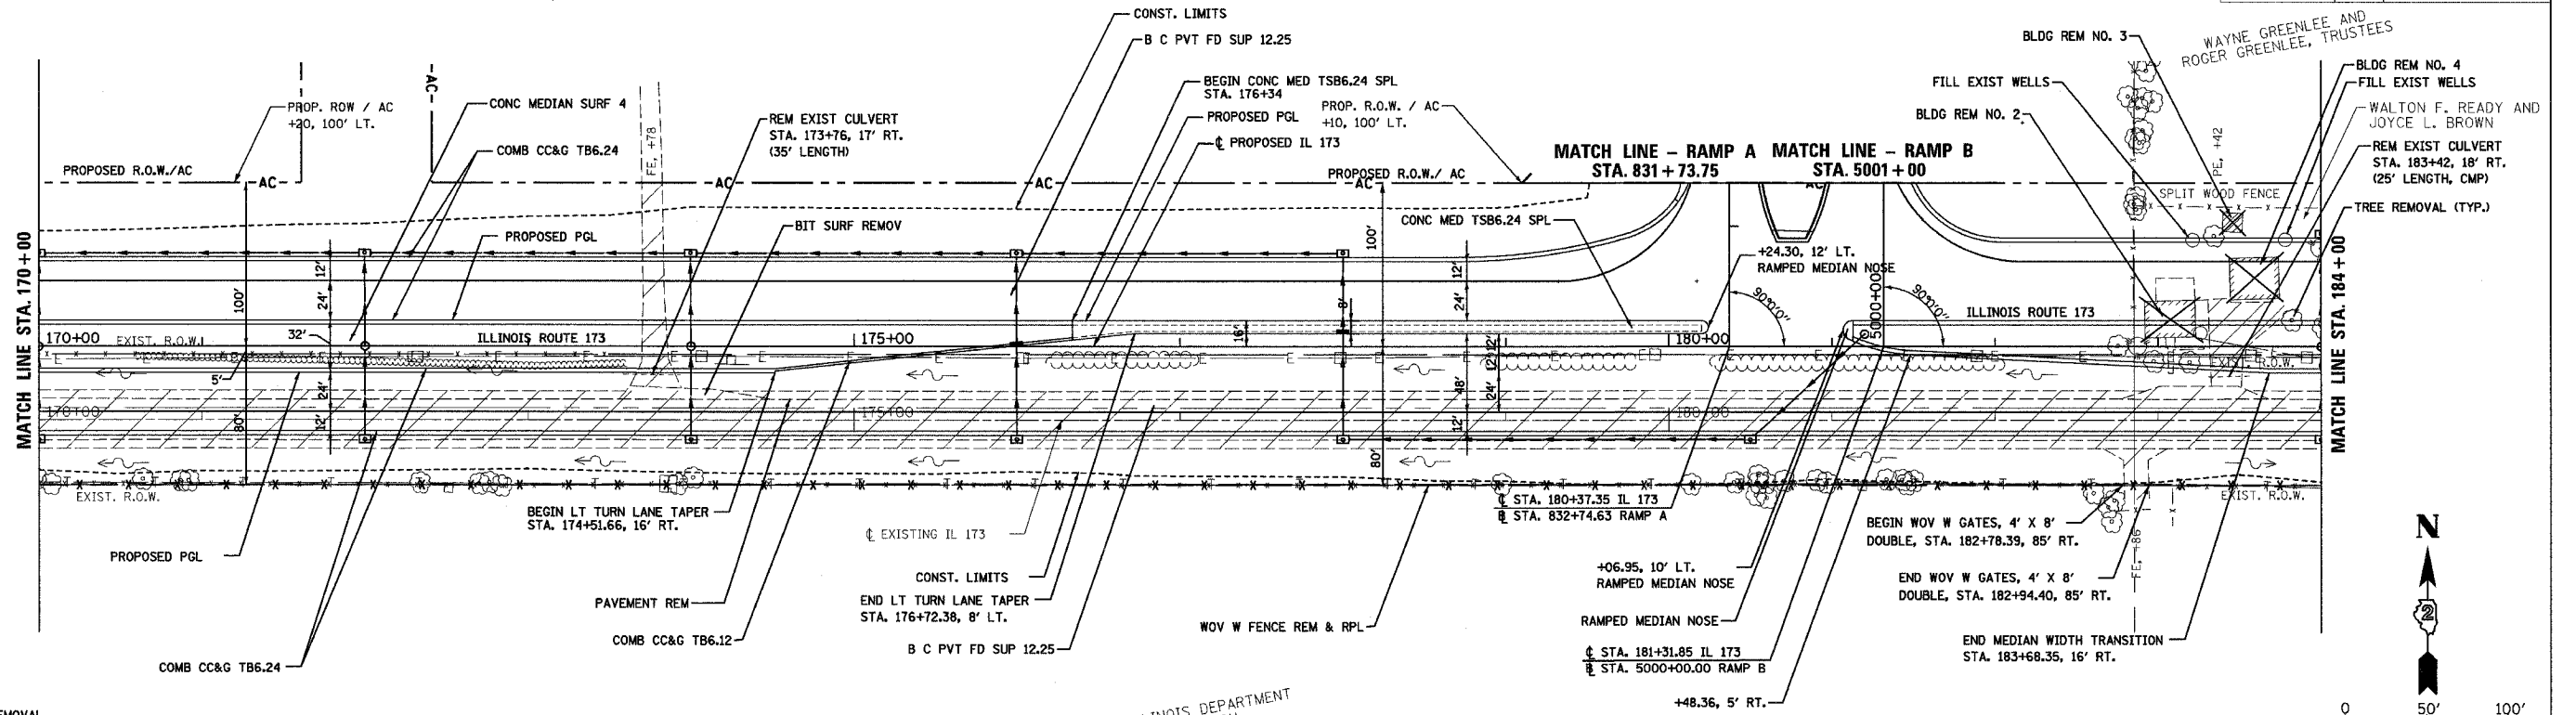


LEGEND  
EXIST. PAVEMENT REMOVAL

STATE OF ILLINOIS DEPARTMENT OF CONSERVATION

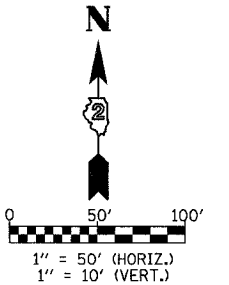

T 44 N - R 2 E - SECTION 23

PROFILE	DATE
SURVEYED	
GRADES CHECKED	
NOTE BOOK	
NO.	

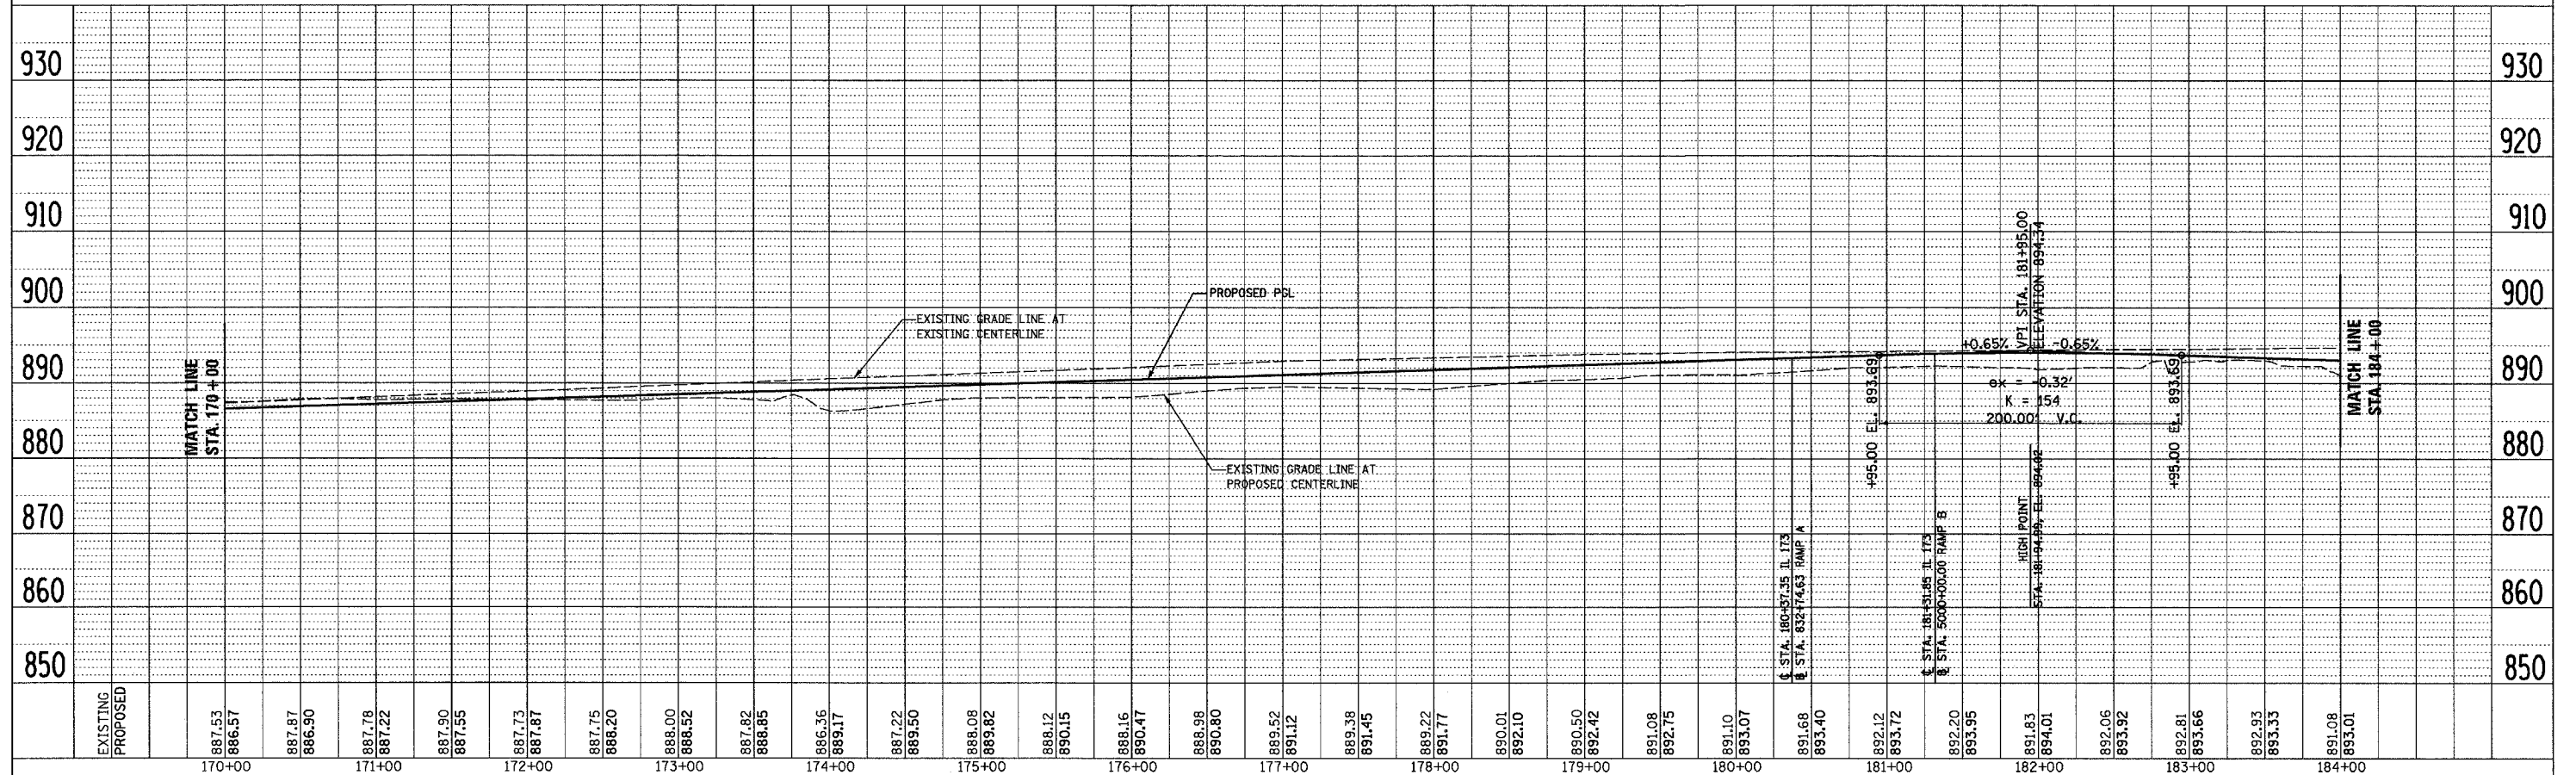

McClure Engineering Associates, Inc. PLAN & PROFILE, ILLINOIS ROUTE 173 STA. 170+00 TO STA. 184+00