


| F.A.I. RTE. | SECTION | COUNTY | TOTAL SHEETS | SHEET NO. |
|----------------------------|---------|---|--------------|-----------|
| 303 | 129K | WINNEBAGO | 585 | 73 |
| STA. 184+00 TO STA. 198+00 | | FED. ROAD DIST. NO. ILLINOIS FED. AID PROJECT | | |


T 44 N - R 2 E - SECTION 14

WAYNE GREENLEE AND ROGER GREENLEE, TRUSTEES

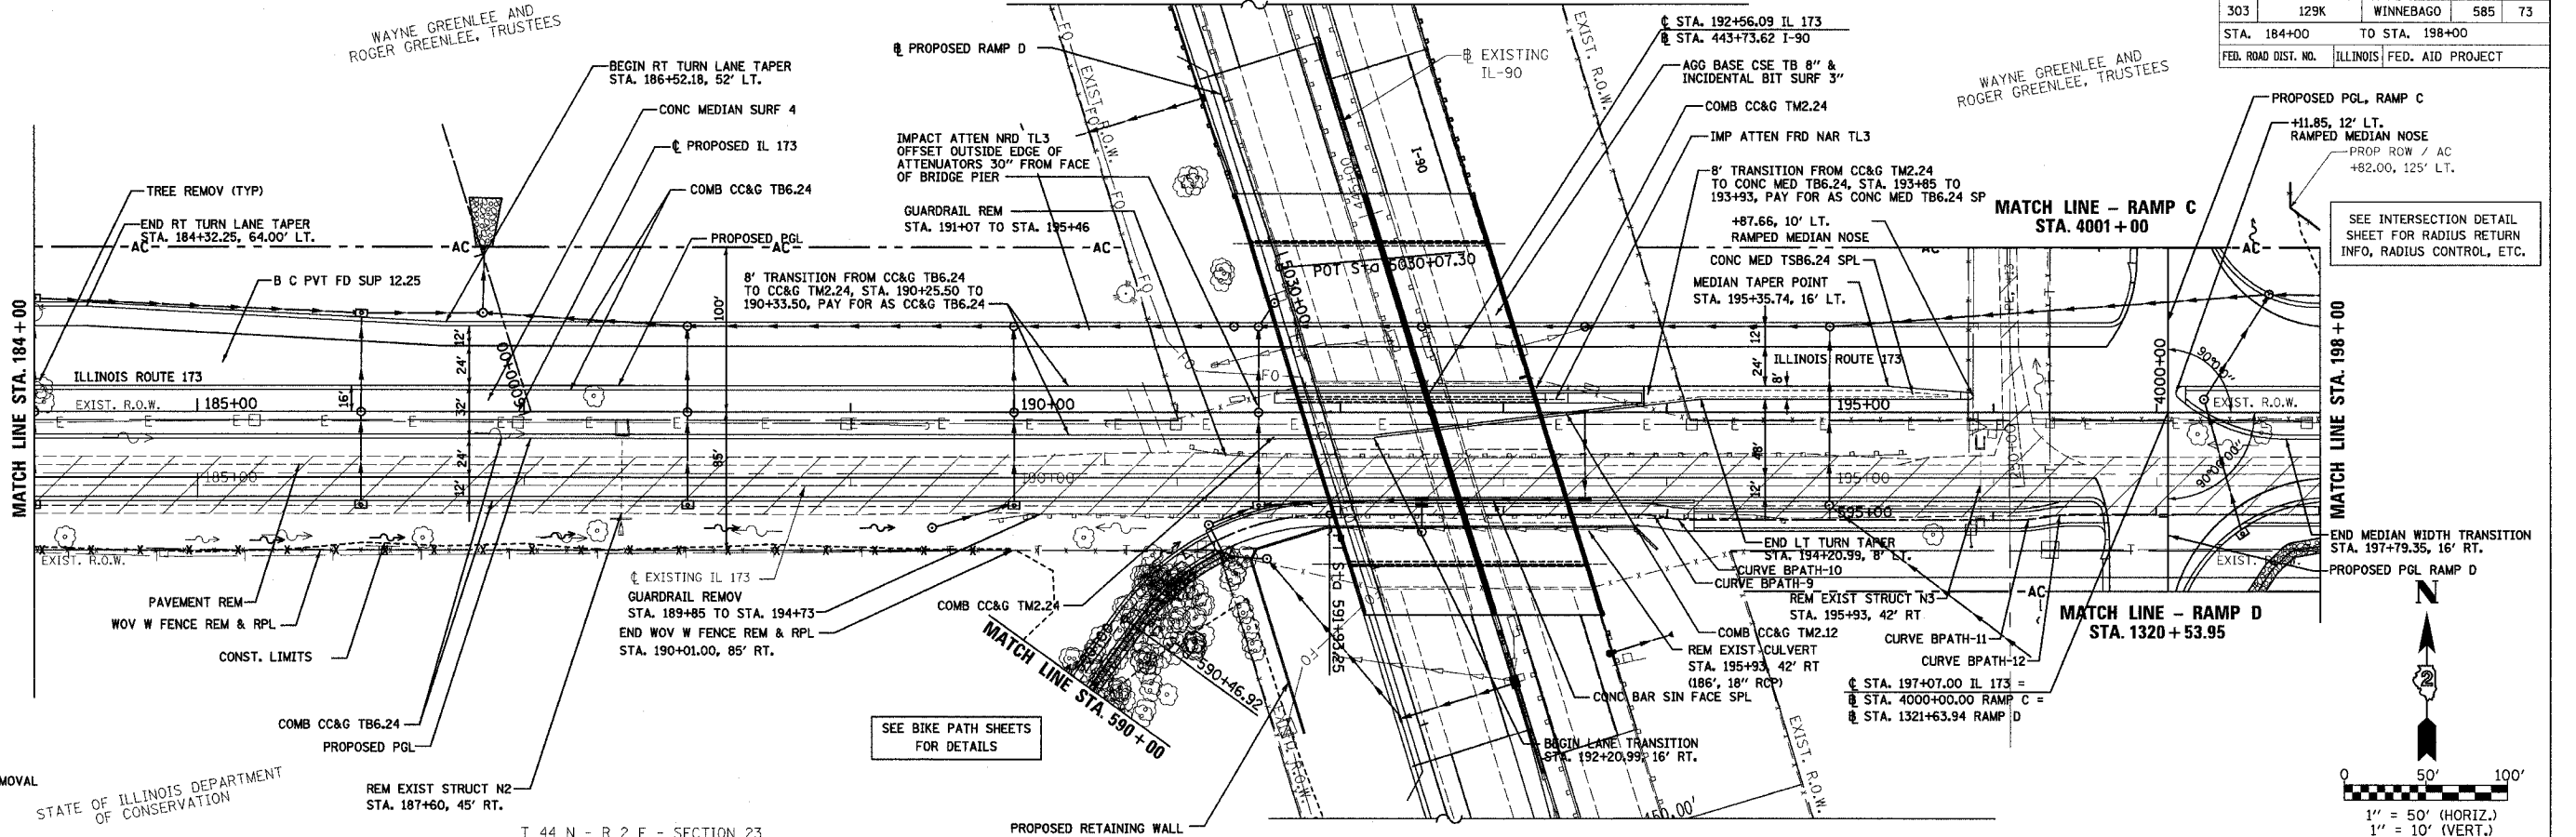


T 44 N - R 2 E - SECTION 23

PROPOSED RETAINING WALL

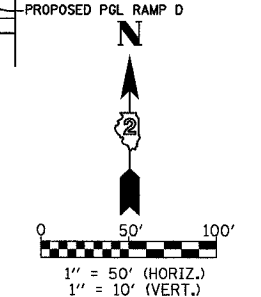

| DATE | BY |
|------|----|
| | |
| | |
| | |
| | |

| DATE | BY |
|------|----|
| | |
| | |
| | |
| | |

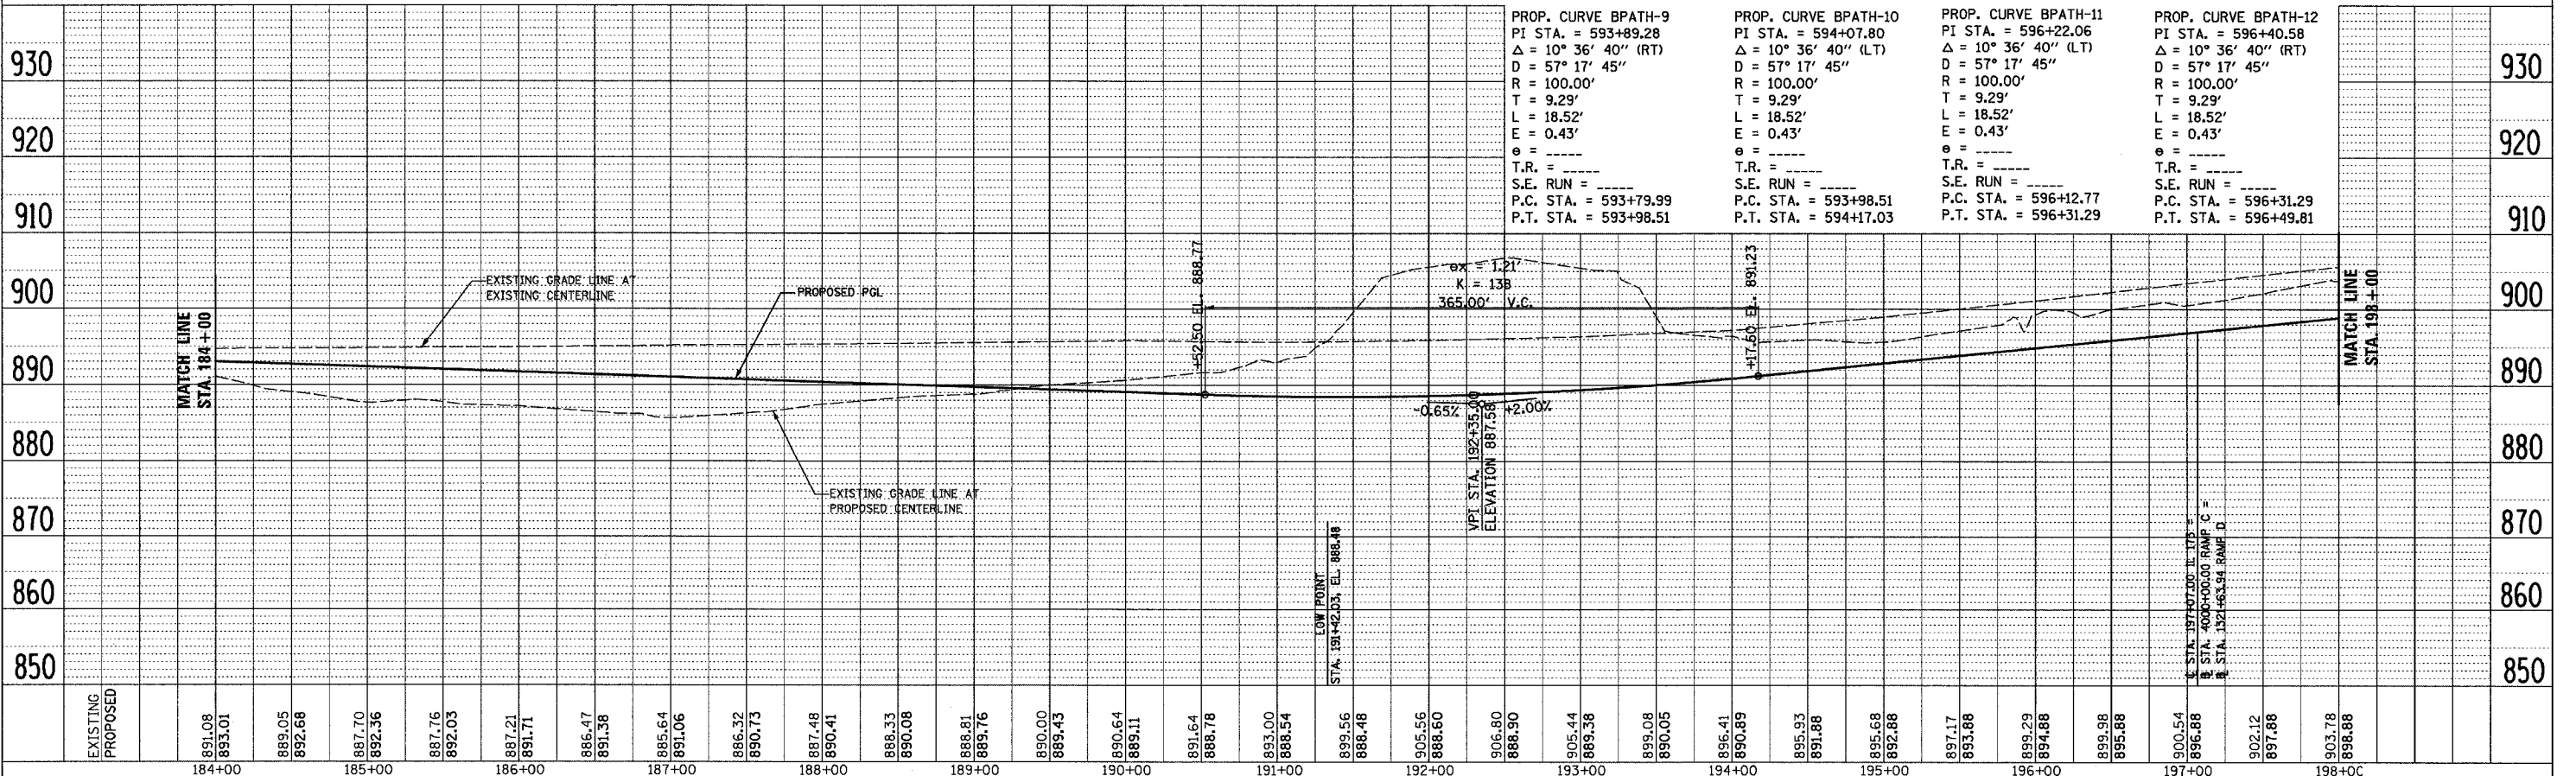

| PROP. CURVE BPATH-9 | PROP. CURVE BPATH-10 | PROP. CURVE BPATH-11 | PROP. CURVE BPATH-12 |
|-----------------------------------|-----------------------------------|-----------------------------------|-----------------------------------|
| PI STA. = 593+89.28 | PI STA. = 594+07.80 | PI STA. = 596+22.06 | PI STA. = 596+40.58 |
| $\Delta = 10^\circ 36' 40''$ (RT) | $\Delta = 10^\circ 36' 40''$ (LT) | $\Delta = 10^\circ 36' 40''$ (LT) | $\Delta = 10^\circ 36' 40''$ (RT) |
| D = 57' 17' 45" | D = 57' 17' 45" | D = 57' 17' 45" | D = 57' 17' 45" |
| R = 100.00' | R = 100.00' | R = 100.00' | R = 100.00' |
| T = 9.29' | T = 9.29' | T = 9.29' | T = 9.29' |
| L = 18.52' | L = 18.52' | L = 18.52' | L = 18.52' |
| E = 0.43' | E = 0.43' | E = 0.43' | E = 0.43' |
| $\theta = \text{---}$ | $\theta = \text{---}$ | $\theta = \text{---}$ | $\theta = \text{---}$ |
| T.R. = --- | T.R. = --- | T.R. = --- | T.R. = --- |
| S.E. RUN = --- | S.E. RUN = --- | S.E. RUN = --- | S.E. RUN = --- |
| P.C. STA. = 593+79.99 | P.C. STA. = 593+98.51 | P.C. STA. = 596+12.77 | P.C. STA. = 596+31.29 |
| P.T. STA. = 593+98.51 | P.T. STA. = 594+17.03 | P.T. STA. = 596+31.29 | P.T. STA. = 596+49.81 |