



| F.A.P. RTE. | SECTION | COUNTY | TOTAL SHEETS | SHEET NO. |
|---------------------|---------|-------------------|------------------|-----------|
| 303 | 129K | WINNEBAGO | 585 | 85 |
| STA. 800+00.00 | | TO STA. 808+50.00 | | |
| FED. ROAD DIST. NO. | | ILLINOIS | FED. AID PROJECT | |

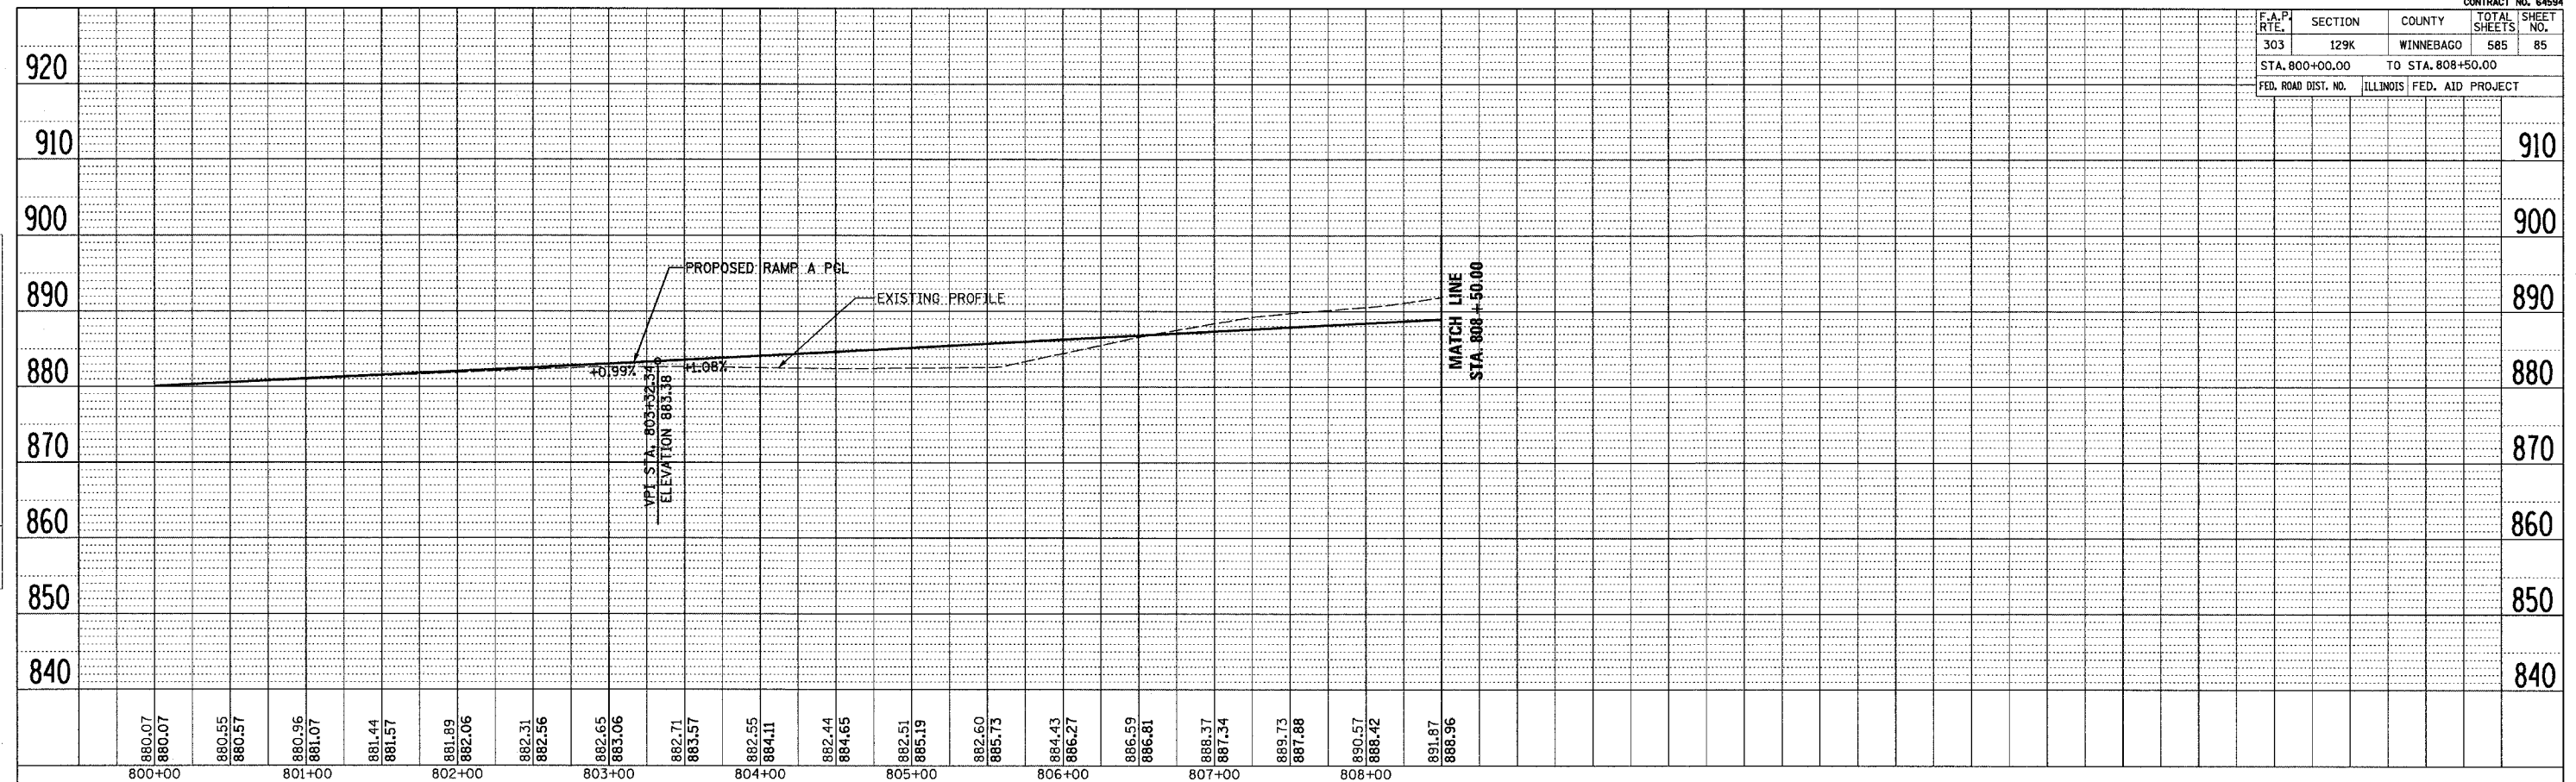

PROFILE, RAMP A
STA. 800+00.00 TO STA. 808+50.00

| F.A.P. RTE. | SECTION | COUNTY | TOTAL SHEETS | SHEET NO. |
|---------------------|---------|-------------------|------------------|-----------|
| 303 | 129K | WINNEBAGO | 585 | 85 |
| STA. 818+00.00 | | TO STA. 832+73.75 | | |
| FED. ROAD DIST. NO. | | ILLINOIS | FED. AID PROJECT | |

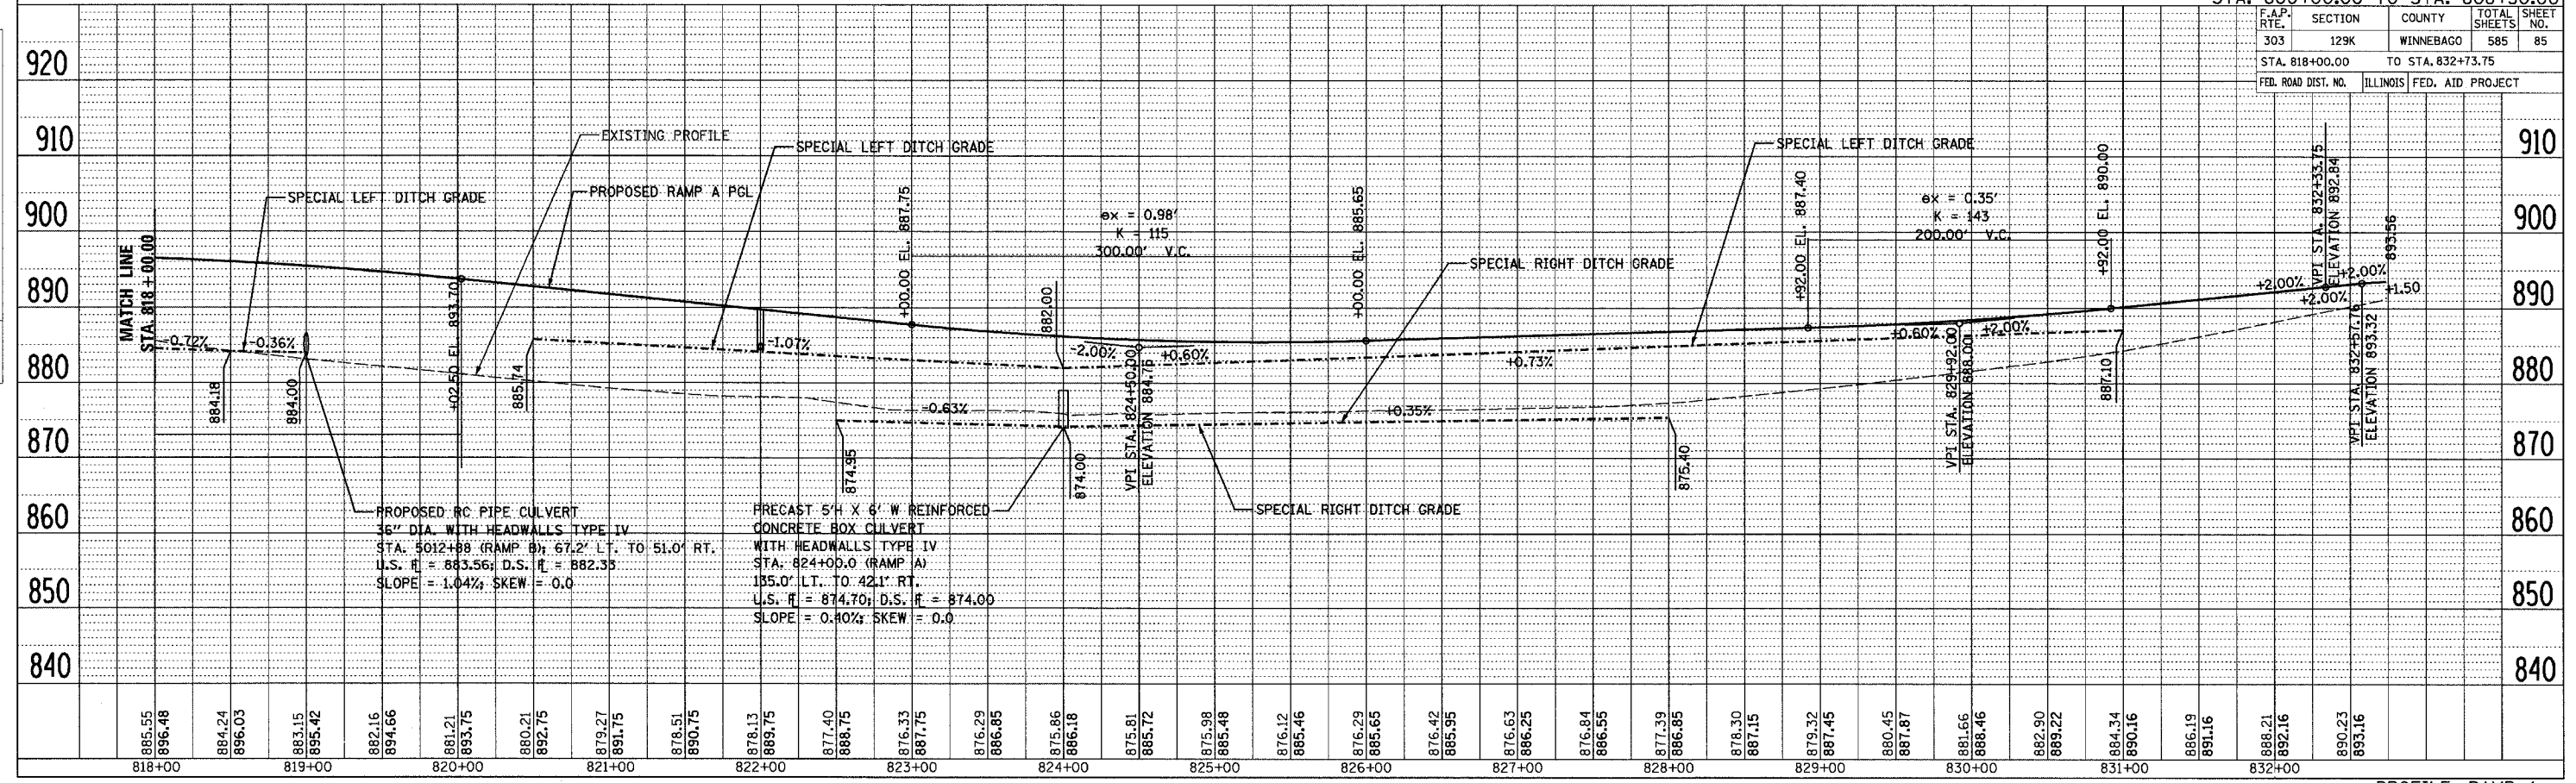

PROFILE, RAMP A
STA. 818+00.00 TO STA. 832+73.75

PLAN SURVEYED BY DATE
CHECKED BY DATE
NOTE BOOK NO.
DATE FILED

PROFILE SURVEYED BY DATE
CHECKED BY DATE
NOTE BOOK NO.
DATE FILED