



F.A.P. RTE.	SECTION	COUNTY	TOTAL SHEETS	SHEET NO.
303	129K	WINNEBAGO	585	86
STA. 5000+00.00		TO STA. 5015+00.00		
FED. ROAD DIST. NO.	ILLINOIS	FED. AID PROJECT		

PLAN	SURVEYED	BY	DATE
NO.	NO.		
NOTE BOOK	ALIGNED	CHECKED	
		FILED	
		FILE NAME	

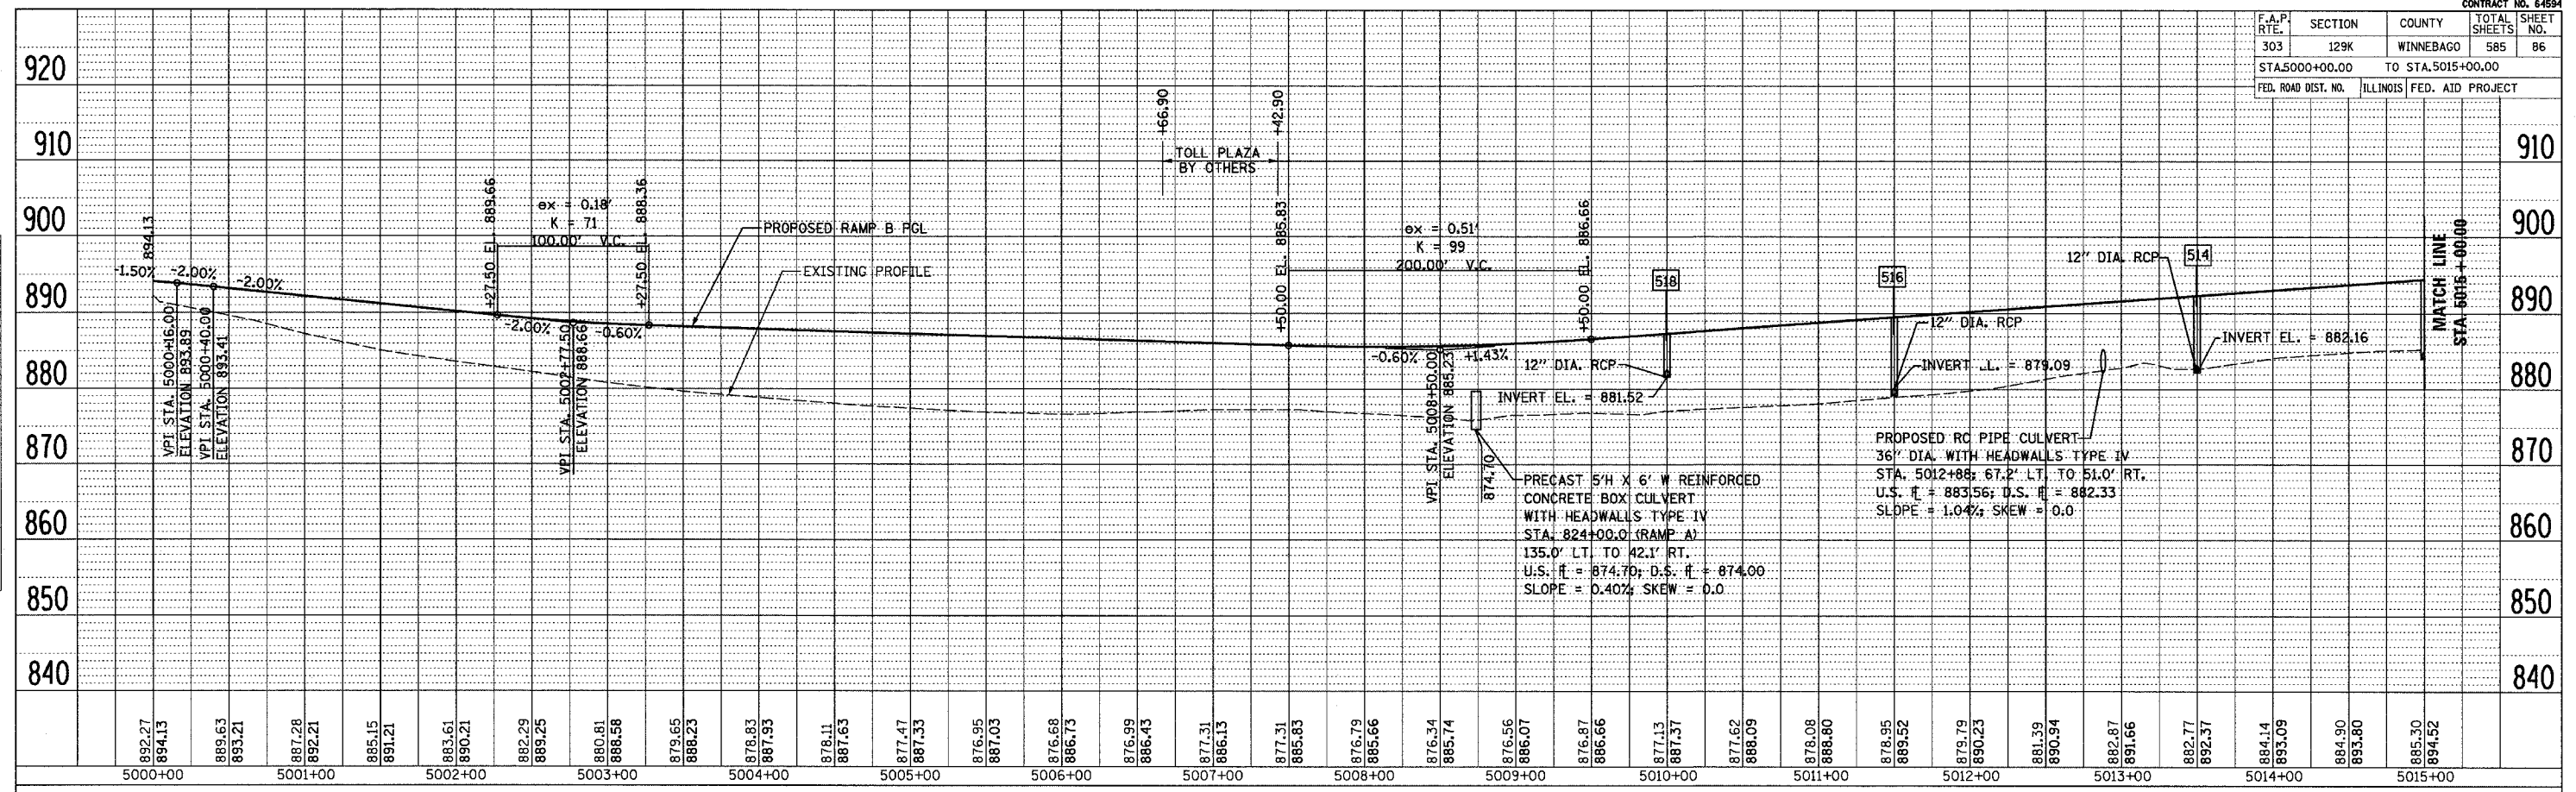

PROFILE, RAMP B
STA. 5000+00.00 TO STA. 5015+00.00

PROFILE	SURVEYED	BY	DATE
NO.	NO.		
NOTE BOOK	GRADES CHECKED	FILED	
		STATUS	
		STATUS	

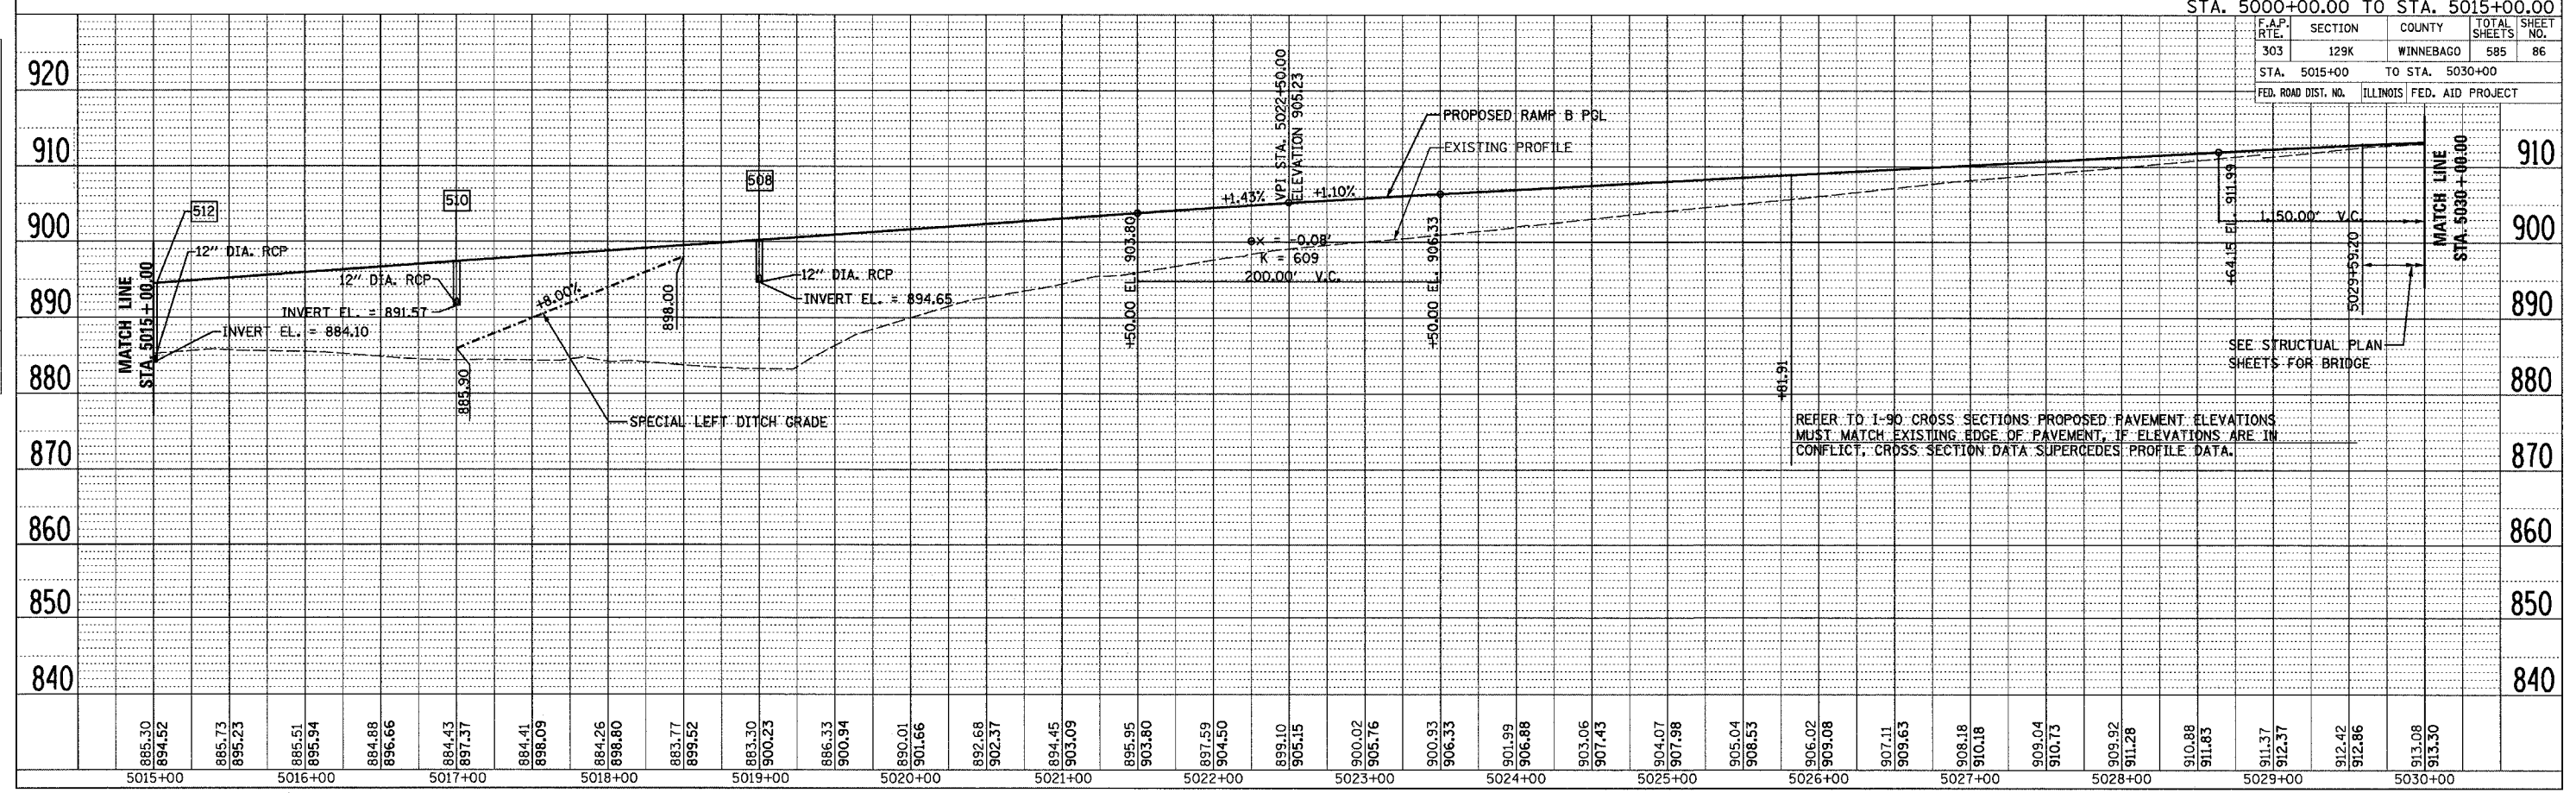

PROFILE, RAMP B
STA. 5015+00.00 TO STA. 5030+00.00