



| F.A.P. RTE. | SECTION | COUNTY | TOTAL SHEETS | SHEET NO. |
|---|---------|-----------|--------------|-----------|
| 303 | 129K | WINNEBAGO | 585 | 87 |
| STA. 5030+00.00 TO STA. 5045+00.00 | | | | |
| FED. ROAD DIST. NO. ILLINOIS FED. AID PROJECT | | | | |

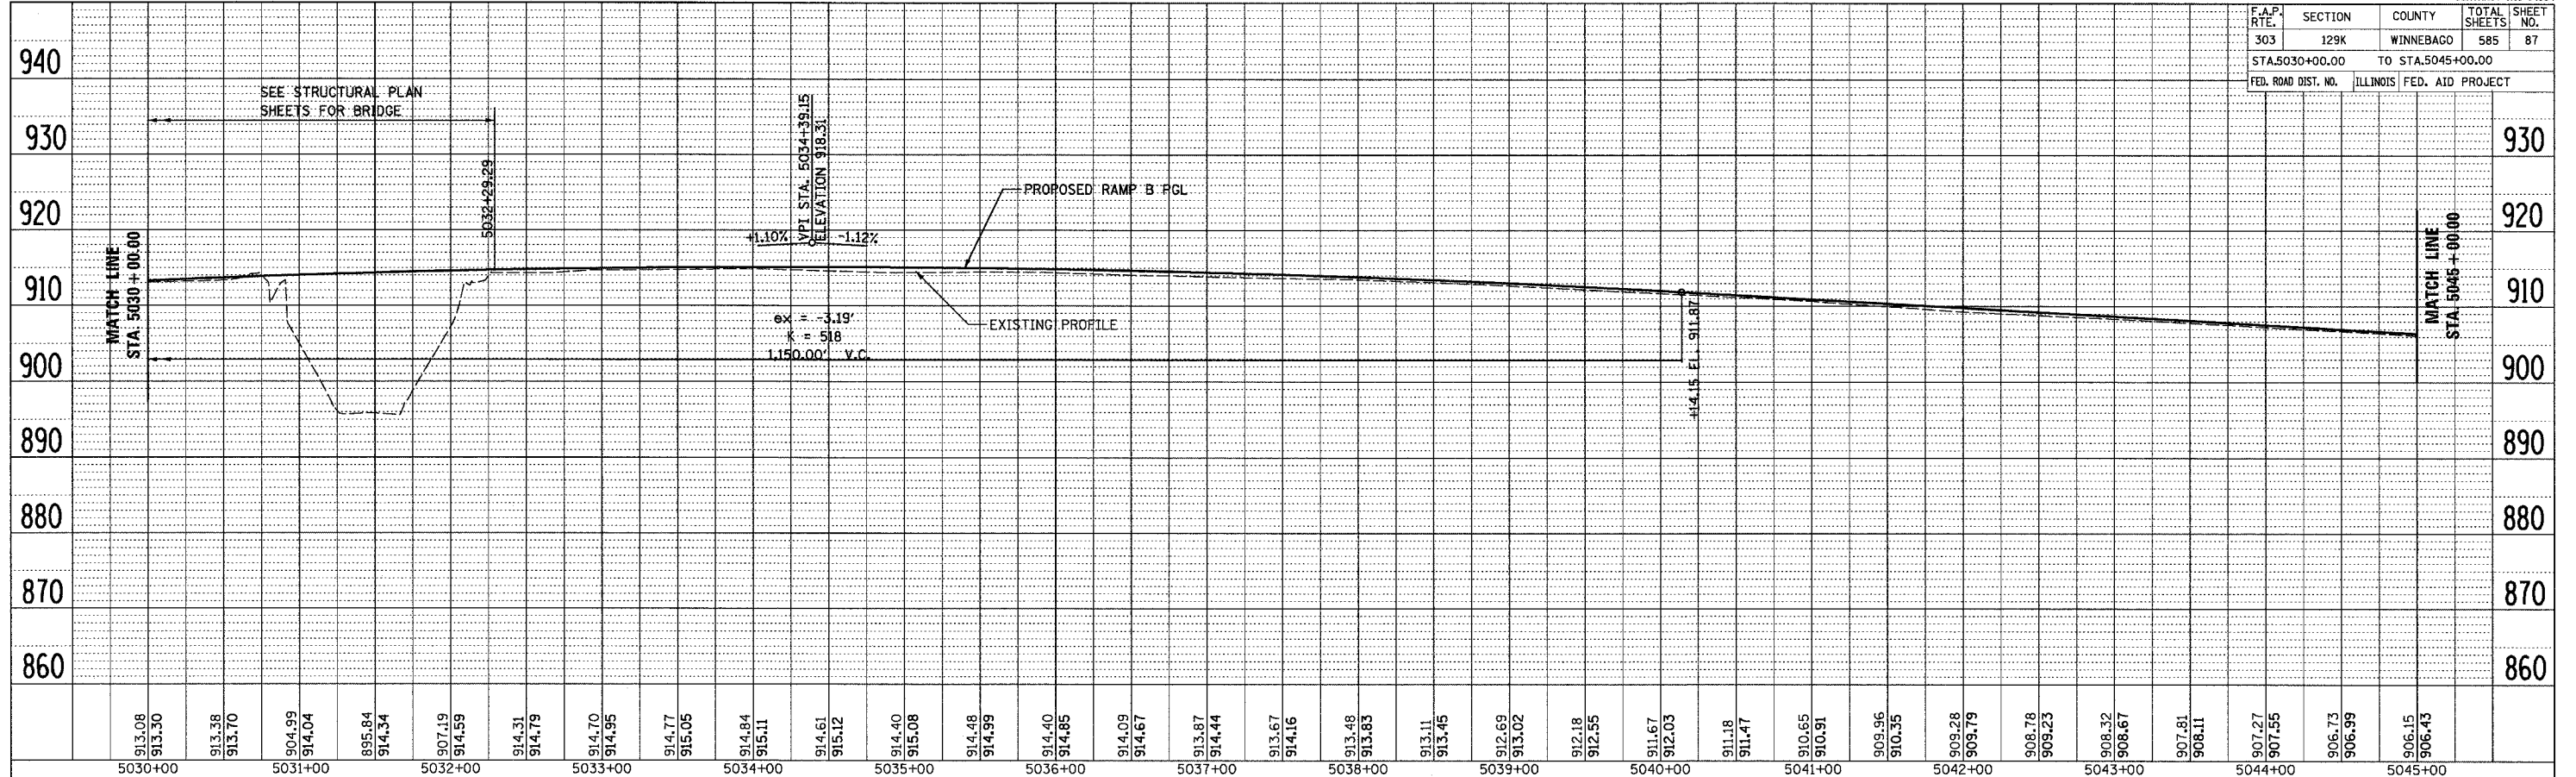

| PLAN | DATE |
|----------|------|
| SURVEYED | |
| ALIGNED | |
| CHECKED | |
| BY | |
| NO. 1 | |
| NO. 2 | |
| NO. 3 | |
| NO. 4 | |
| NO. 5 | |
| NO. 6 | |
| NO. 7 | |
| NO. 8 | |
| NO. 9 | |
| NO. 10 | |

PROFILE, RAMP B
STA. 5030+00.00 TO STA. 5045+00.00

| F.A.P. RTE. | SECTION | COUNTY | TOTAL SHEETS | SHEET NO. |
|---|---------|-----------|--------------|-----------|
| 303 | 129K | WINNEBAGO | 585 | 87 |
| STA. 5045+00 TO STA. 5060+00 | | | | |
| FED. ROAD DIST. NO. ILLINOIS FED. AID PROJECT | | | | |

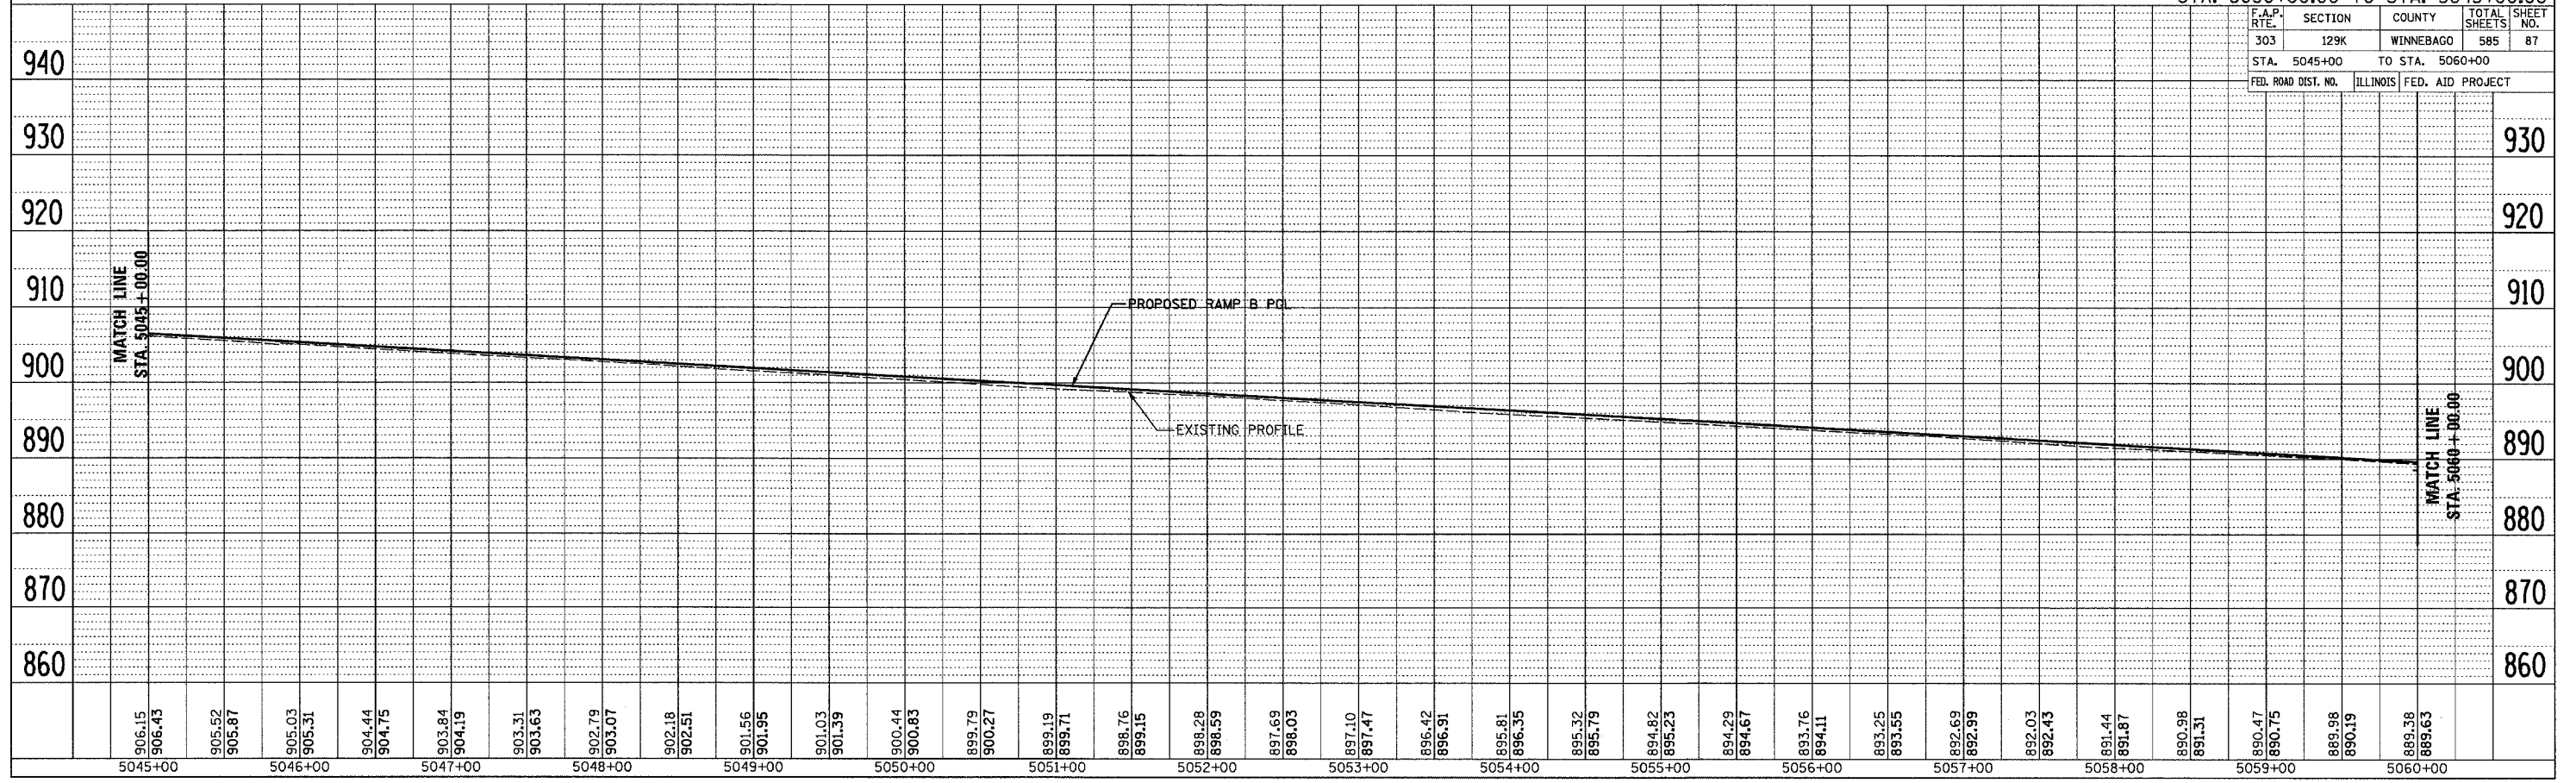

| PROFILE | DATE |
|----------------|------|
| SURVEYED | |
| GRADES CHECKED | |
| BY | |
| NO. 1 | |
| NO. 2 | |
| NO. 3 | |
| NO. 4 | |
| NO. 5 | |
| NO. 6 | |
| NO. 7 | |
| NO. 8 | |
| NO. 9 | |
| NO. 10 | |

PROFILE, RAMP B
STA. 5045+00.00 TO STA. 5060+00