


F.A.P. RTE.	SECTION	COUNTY	TOTAL SHEETS	SHEET NO.
303	129K	WINNEBAGO	585	92
STA. 1300+00.00		TO STA. 1308+00.00		
FED. ROAD DIST. NO.	ILLINOIS	FED. AID PROJECT		

WK-P-RAMPD-2

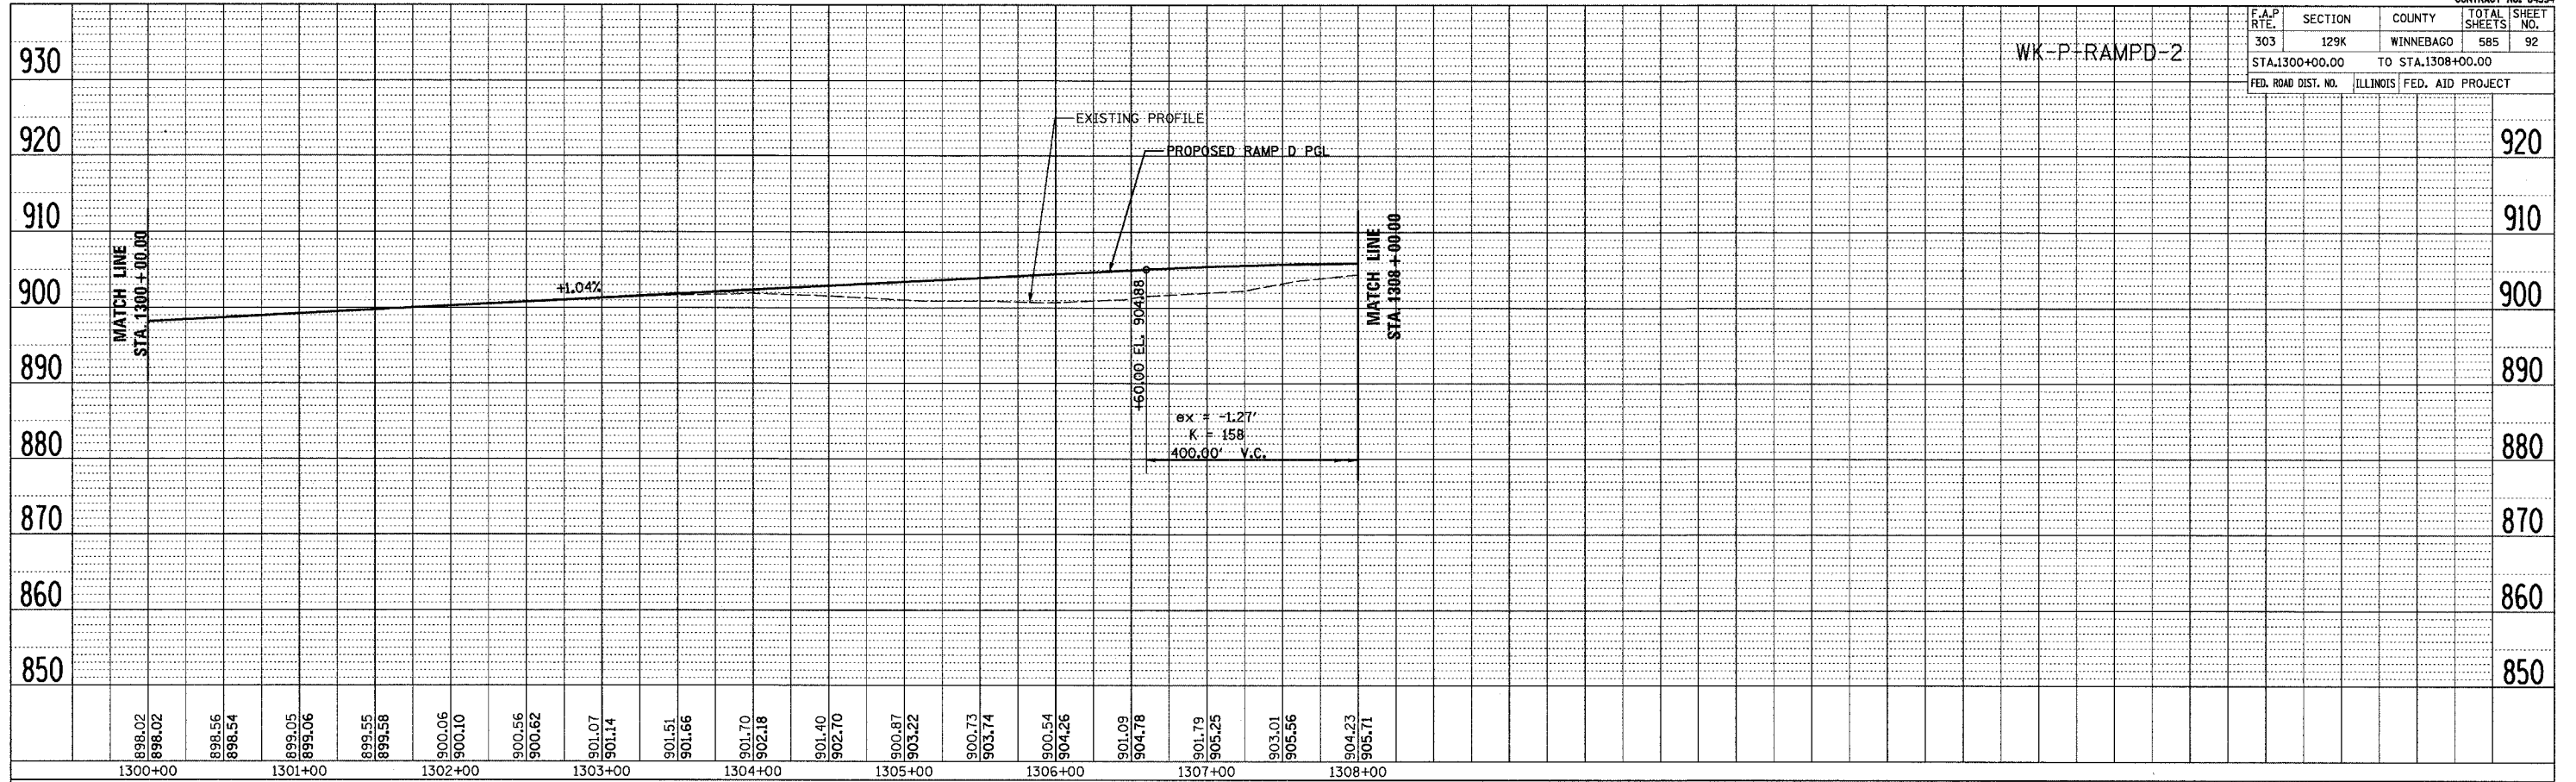

PROFILE, RAMP D
STA. 1300+00.00 TO STA. 1308+00.00

F.A.P. RTE.	SECTION	COUNTY	TOTAL SHEETS	SHEET NO.
303	129K	WINNEBAGO	585	92
STA. 1300+00.00		TO STA. 1308+00.00		
FED. ROAD DIST. NO.	ILLINOIS	FED. AID PROJECT		

PLAN
 REVIEWED: _____
 CHECKED: _____
 DATE: _____
 BY: _____
 NO. _____

PROFILE
 REVIEWED: _____
 CHECKED: _____
 DATE: _____
 BY: _____
 NO. _____