

F.A.P. RTE.	SECTION	COUNTY	TOTAL SHEETS	SHEET NO.
303	129K	WINNEBAGO	585	98
STA. 585+00 TO STA. 592+00				
FED. ROAD DIST. NO.			ILLINOIS	FED. AID PROJECT


T 44 N - R 2 E - SECTION 23

PROP. CURVE BPATH-7  
 PI STA. = 588+30.57  
 $\Delta = 54^\circ 25' 18''$  (LT)  
 $D = 16^\circ 22' 13''$   
 $R = 350.00'$   
 $T = 179.96'$   
 $L = 332.44'$   
 $E = 43.55'$   
 $\theta = N/A$   
 $T.R. = N/A$   
 $S.E. RUN = N/A$   
 $P.C. STA. = 586+50.61$   
 $P.T. STA. = 589+83.05$

PROP. CURVE BPATH-8  
 PI STA. = 591+26.05  
 $\Delta = 54^\circ 05' 29''$  (RT)  
 $D = 36^\circ 57' 54''$   
 $R = 155.00'$   
 $T = 79.13'$   
 $L = 146.33'$   
 $E = 19.03'$   
 $\theta = N/A$   
 $T.R. = N/A$   
 $S.E. RUN = N/A$   
 $P.C. STA. = 590+46.92$   
 $P.T. STA. = 591+93.25$

PLAN	DATE
SURVEYED	
ALIGNED	
CHECKED	
BY	
NO.	

PROFILE	DATE
SURVEYED	
GRADES CHECKED	
BY	
NO.	

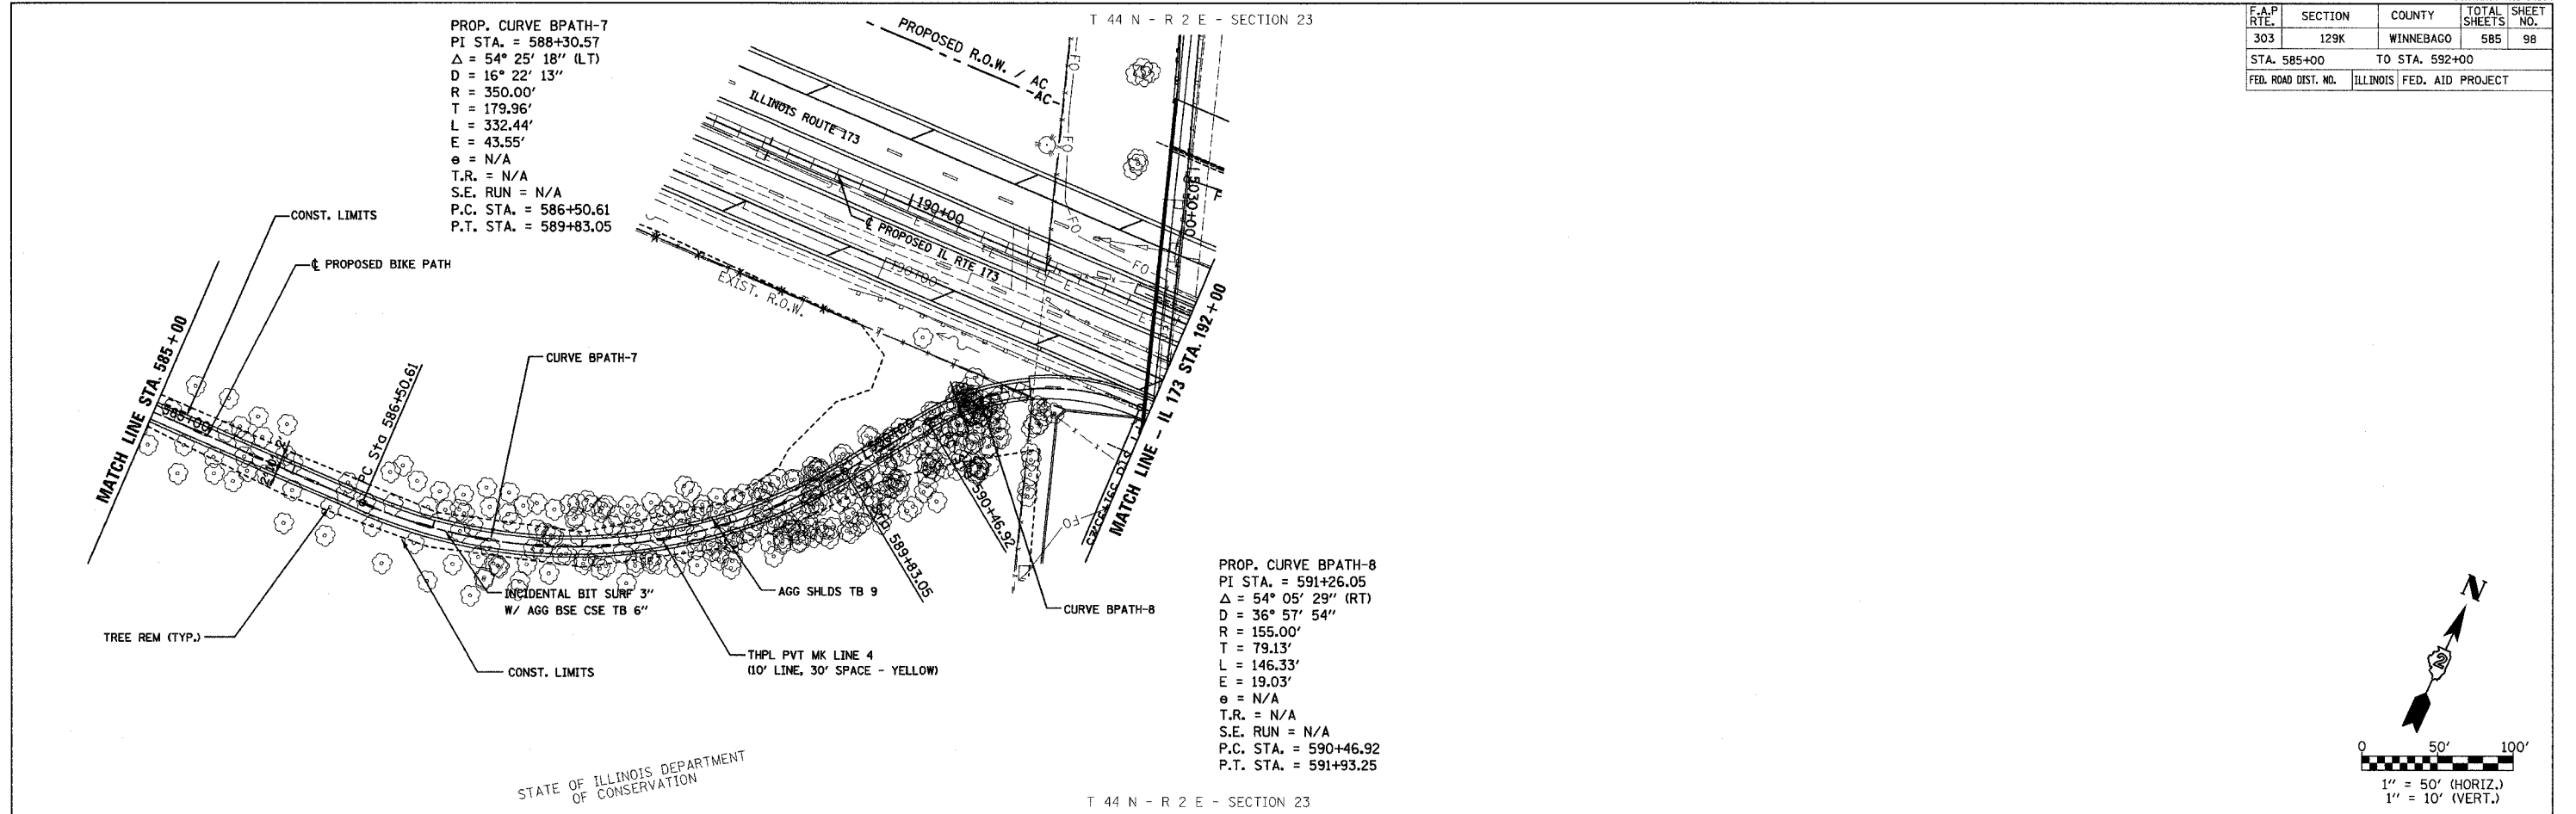

STATE OF ILLINOIS DEPARTMENT OF CONSERVATION

T 44 N - R 2 E - SECTION 23

