

F.A.P. RTE.	SECTION	COUNTY	TOTAL SHEETS	SHEET NO.
303	I29K	WINNEBAGO	585	99
STA.		TO STA.		
FED. ROAD DIST. NO.		ILLINOIS	FED. AID PROJECT	

DETOUR SIGNING

①


EASTBOUND
IL RTE 173 CLOSED

②

IL RTE 173
CLOSED AT ROCK
CUT STATE PARK

STATE PARK
ENTRANCE OPEN

— MILES
AHEAD

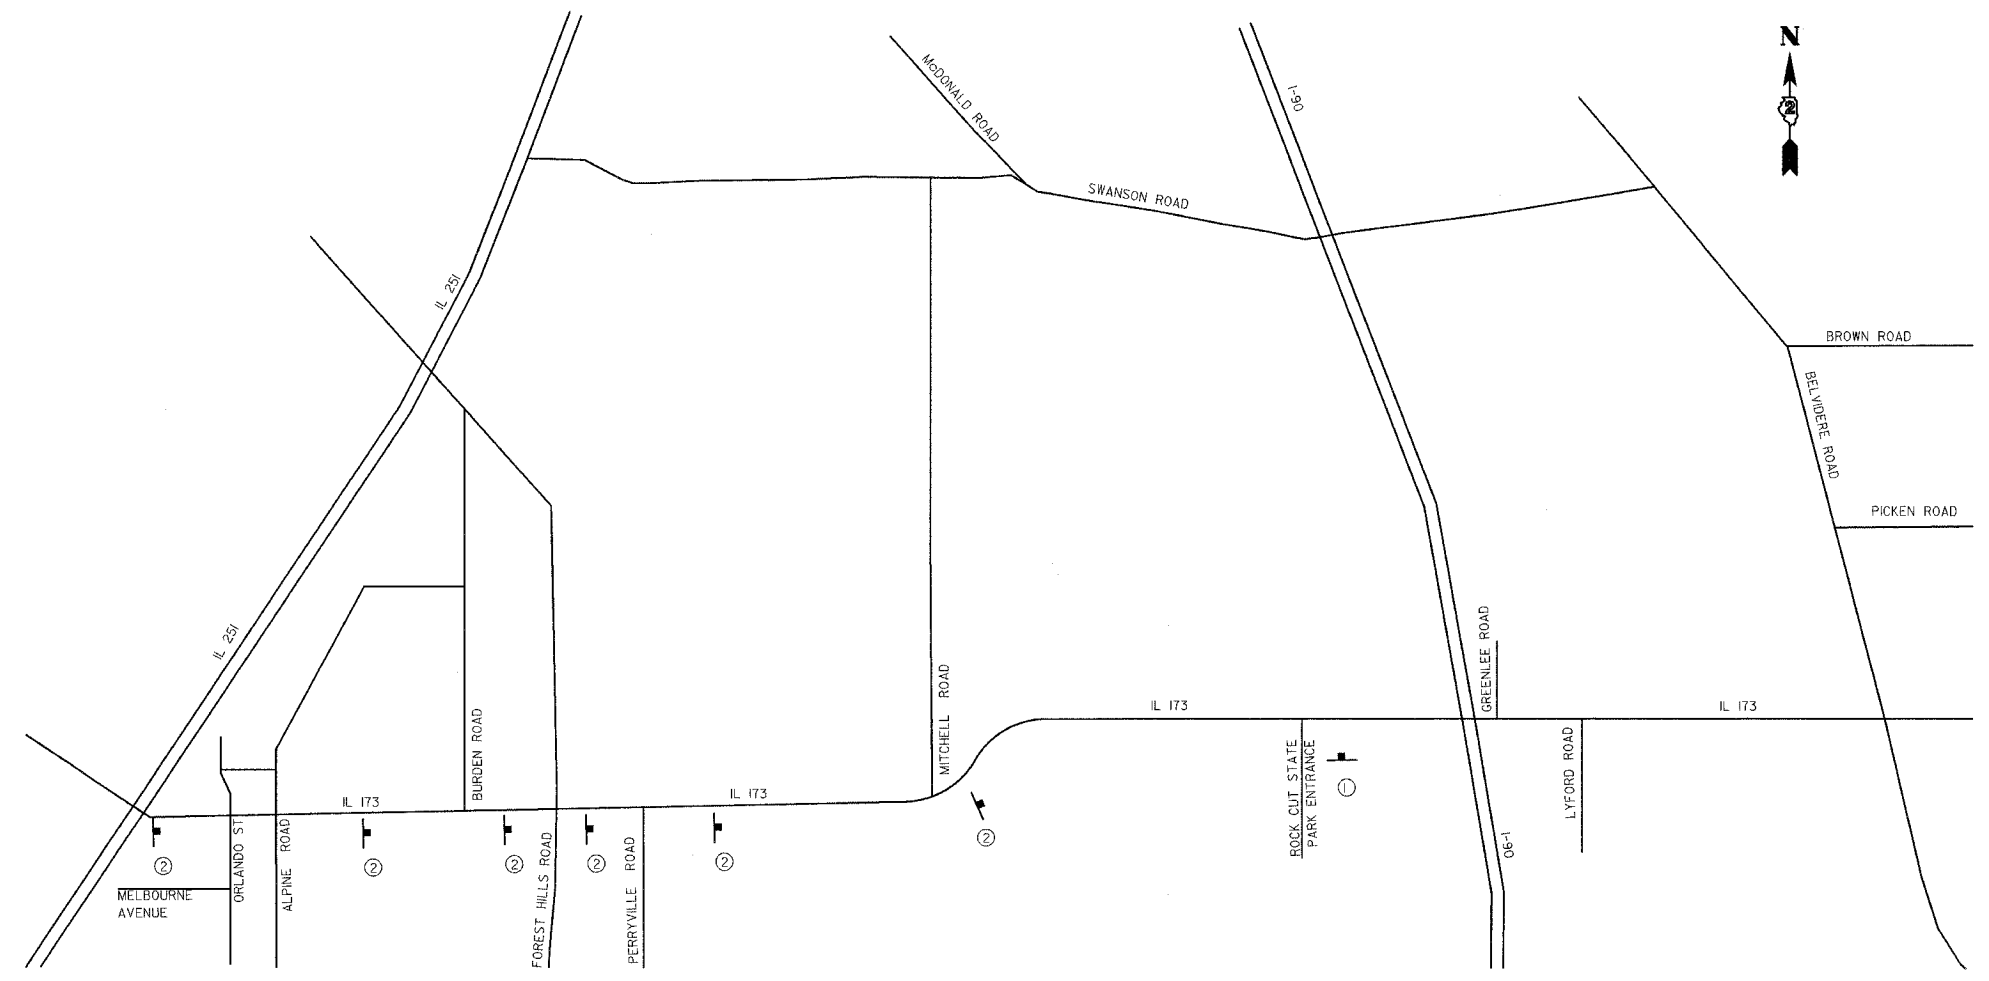

REVISIONS	
NAME	DATE

ILLINOIS DEPARTMENT OF TRANSPORTATION

DETOUR SIGNING

SCALE: VERT. N/A
 HORIZ. N/A
 DATE: SEPTEMBER 14, 2005

DRAWN BY KRL
 CHECKED BY PDS