
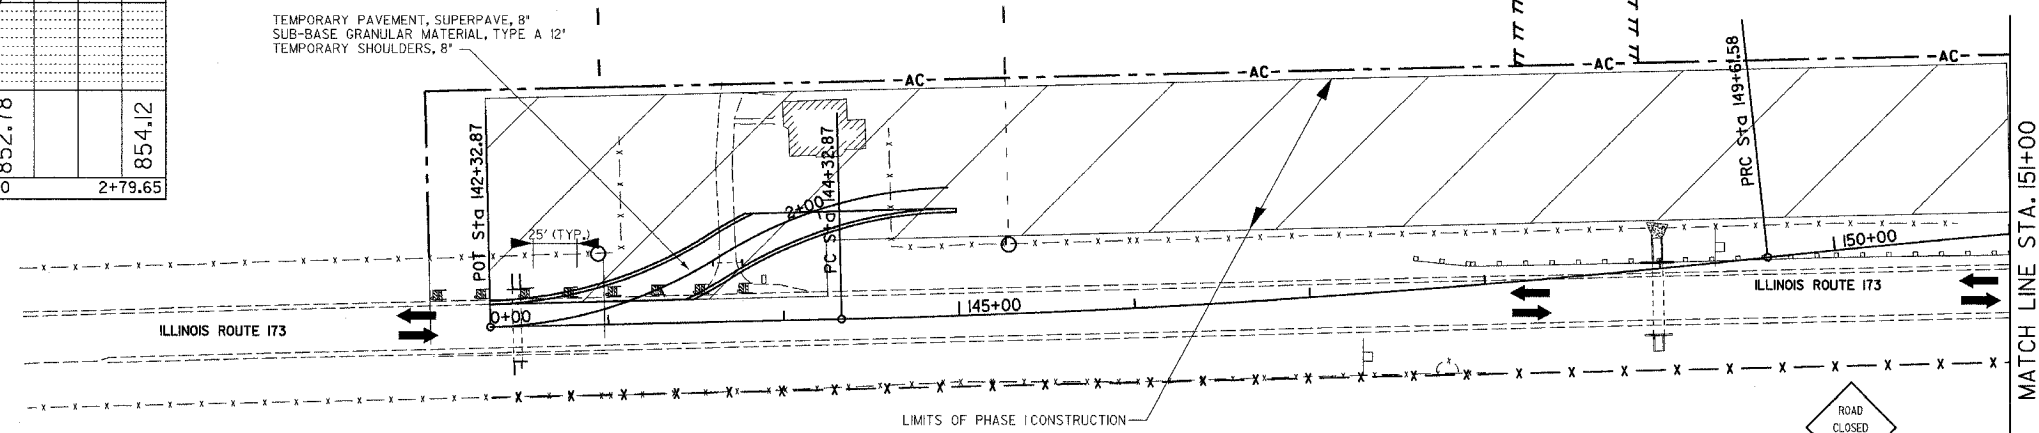


| F.A.P. RTE. | SECTION | COUNTY | TOTAL SHEETS | SHEET NO. |
|---------------------|---------|---------------------------|--------------|-----------|
| 303 | I29K | WINNEBAGO | 585 | 102 |
| STA. | | TO STA. | | |
| FED. ROAD DIST. NO. | | ILLINOIS FED. AID PROJECT | | |

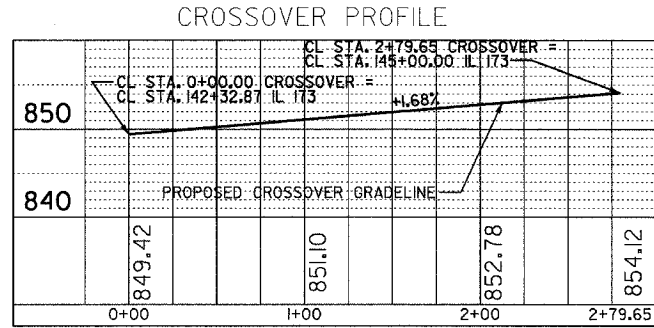


- WORK TO BE PERFORMED IN PHASE I:
- BEGIN CONSTRUCTION EAST OF ROCK CUT STATE PARK ENTRANCE.
 - CONSTRUCT WESTBOUND LANES WEST OF ROCK CUT STATE PARK ENTRANCE.
 - CONSTRUCT TEMPORARY CROSSOVER AT WEST END OF PROJECT.
 - REMOVE EAST ISLAND AT ROCK CUT STATE PARK ENTRANCE AND PLACE TEMPORARY PAVEMENT.
 - CONSTRUCT TEMPORARY PAVEMENT IN IL 173 MEDIAN AREA AS NEEDED FOR ACCESS TO ROCK CUT STATE PARK.
 - CONSTRUCT MEDIAN AND INSIDE LANES ON ROCK CUT STATE PARK ENTRANCE.

| CURVE DATA | | CURVE DATA | |
|---------------------|---------------------|---------------------|----------------------|
| PI STA. = 0+70.30 | I = 30° 49' 31" | PI STA. = 2+07.99 | I = 31° 02' 03" (LT) |
| D = 22° 28' 08" | R = 255' | D = 22° 28' 08" | R = 255' |
| T = 70.30' | L = 137.19' | T = 70.80' | L = 138.12' |
| E = 9.51' | e = N/C | E = 9.65' | e = N/C |
| P.C. STA. = 0+00.00 | P.T. STA. = 1+37.19 | P.C. STA. = 1+37.19 | P.T. STA. = 2+75.31 |

- LEGEND:
- WORK ZONE
 - TRAFFIC MOVEMENT
 - DRUMS / TYPE II BARRICADES WITH STEADY BURN LIGHTS
 - TEMPORARY CONCRETE BARRIER
 - PRECAST BARRIER WITH "BRIDGE OUT" SIGN

ROAD CLOSED AHEAD 1 MILE AHEAD
 IL 173 CLOSED AT ROCK CUT STATE PARK ENTRANCE OPEN
 PLACE SIGN 500' WEST OF IL 173 / MITCHELL ROAD INTERSECTION

ROAD CLOSED AHEAD
 STA. 140+00

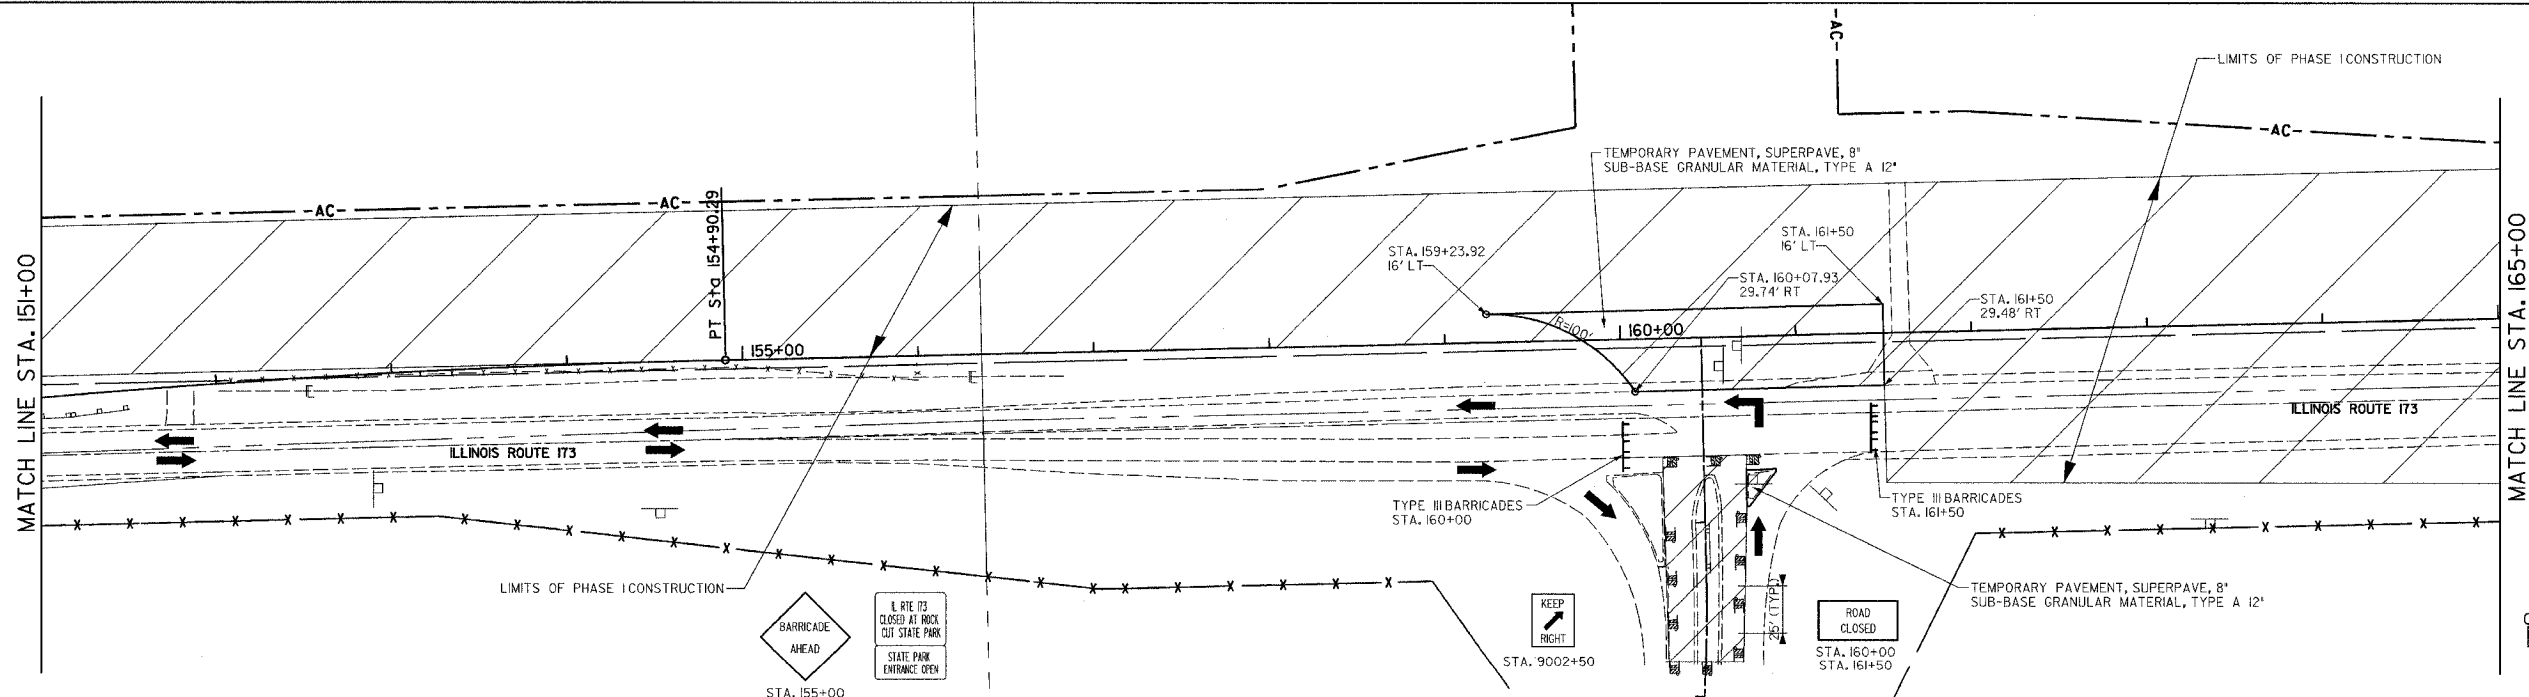

- LEGEND:
- WORK ZONE
 - TRAFFIC MOVEMENT
 - DRUMS / TYPE II BARRICADES WITH STEADY BURN LIGHTS
 - TEMPORARY CONCRETE BARRIER
 - PRECAST BARRIER WITH "BRIDGE OUT" SIGN

| REVISIONS | |
|-----------|------|
| NAME | DATE |
| | |
| | |
| | |
| | |
| | |
| | |
| | |
| | |
| | |
| | |

ILLINOIS DEPARTMENT OF TRANSPORTATION
**MAINTENANCE OF TRAFFIC
 IL 173
 PHASE 1**
 SCALE: VERT. N/A
 HORIZ. 1" = 50'
 DATE: SEPTEMBER 14, 2005
 DRAWN BY: KRL
 CHECKED BY: PDS