
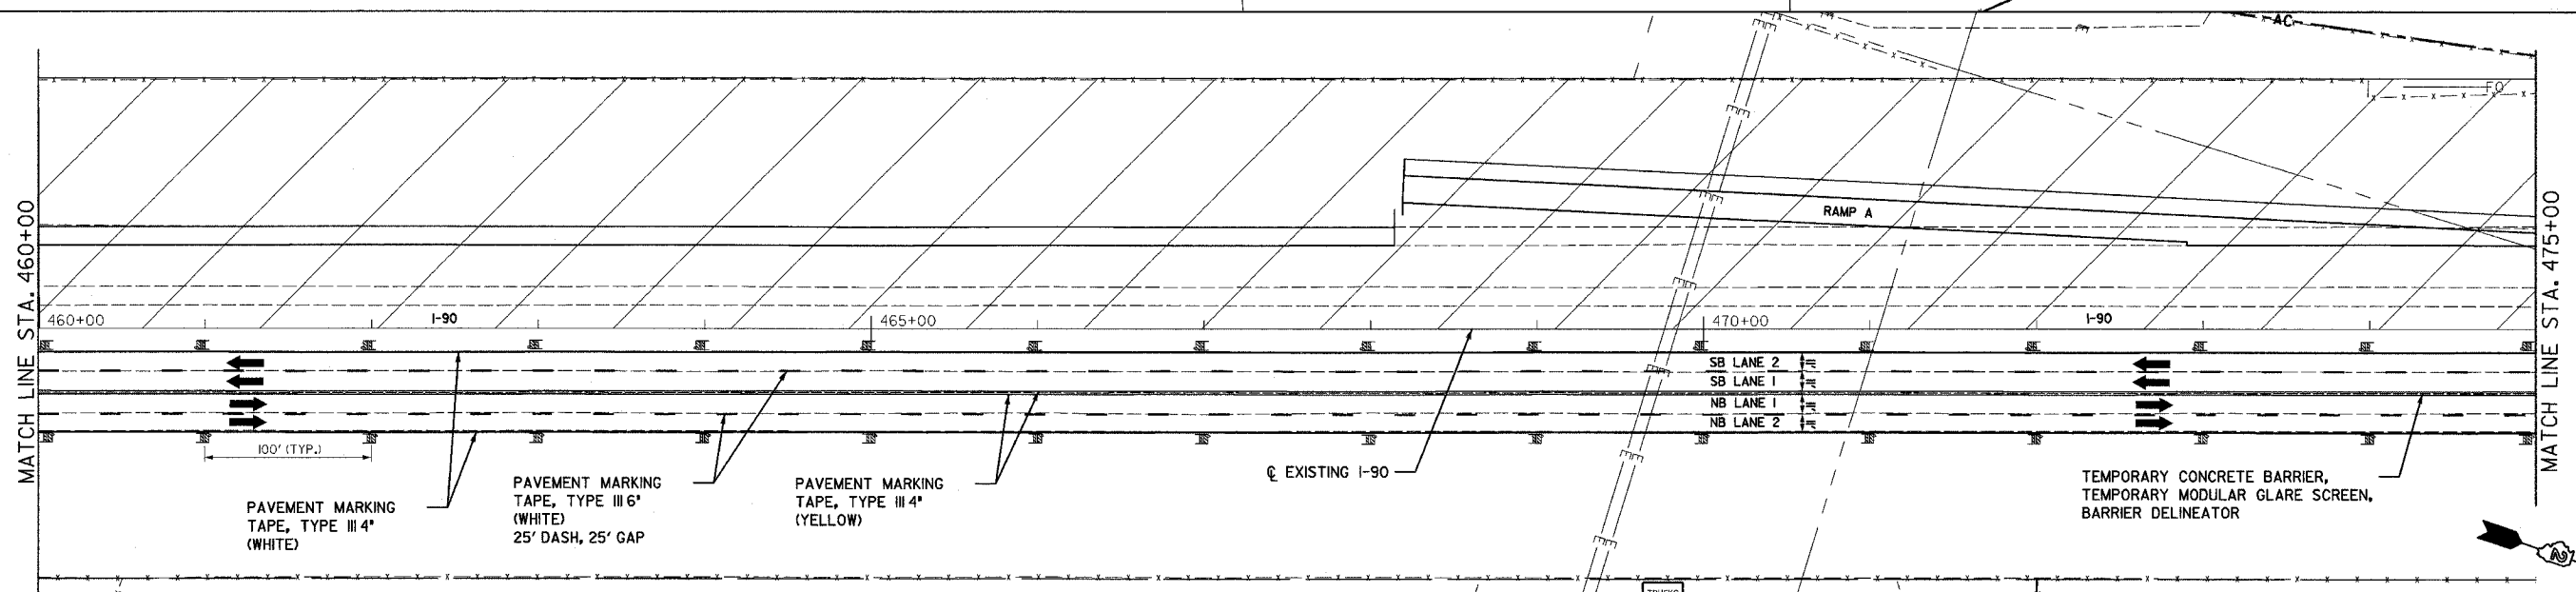


F.A.P. RTE.	SECTION	COUNTY	TOTAL SHEETS	SHEET NO.
303	I29K	WINNEBAGO	585	107
STA.		TO STA.		
FED. ROAD DIST. NO.		ILLINOIS	FED. AID PROJECT	

- LEGEND:**
- WORK ZONE
 - TRAFFIC MOVEMENT
 - DRUMS / TYPE II BARRICADES WITH STEADY BURN LIGHTS
 - TEMPORARY CONCRETE BARRIER
 - PRECAST BARRIER WITH 'BRIDGE OUT' SIGN
 - TEMP. INERTIAL CRASH CUSHION SYSTEM PER STD. SD 03-108 9 MODULES FOR 45 MPH POSTED SPEED

BRIDGE OUT
R11-2(SPECIAL)


SB LOCATION
ON EACH PRECAST BARRIER
PLACED LATERALLY FOR THE
PURPOSE OF BLOCKING THE BRIDGE

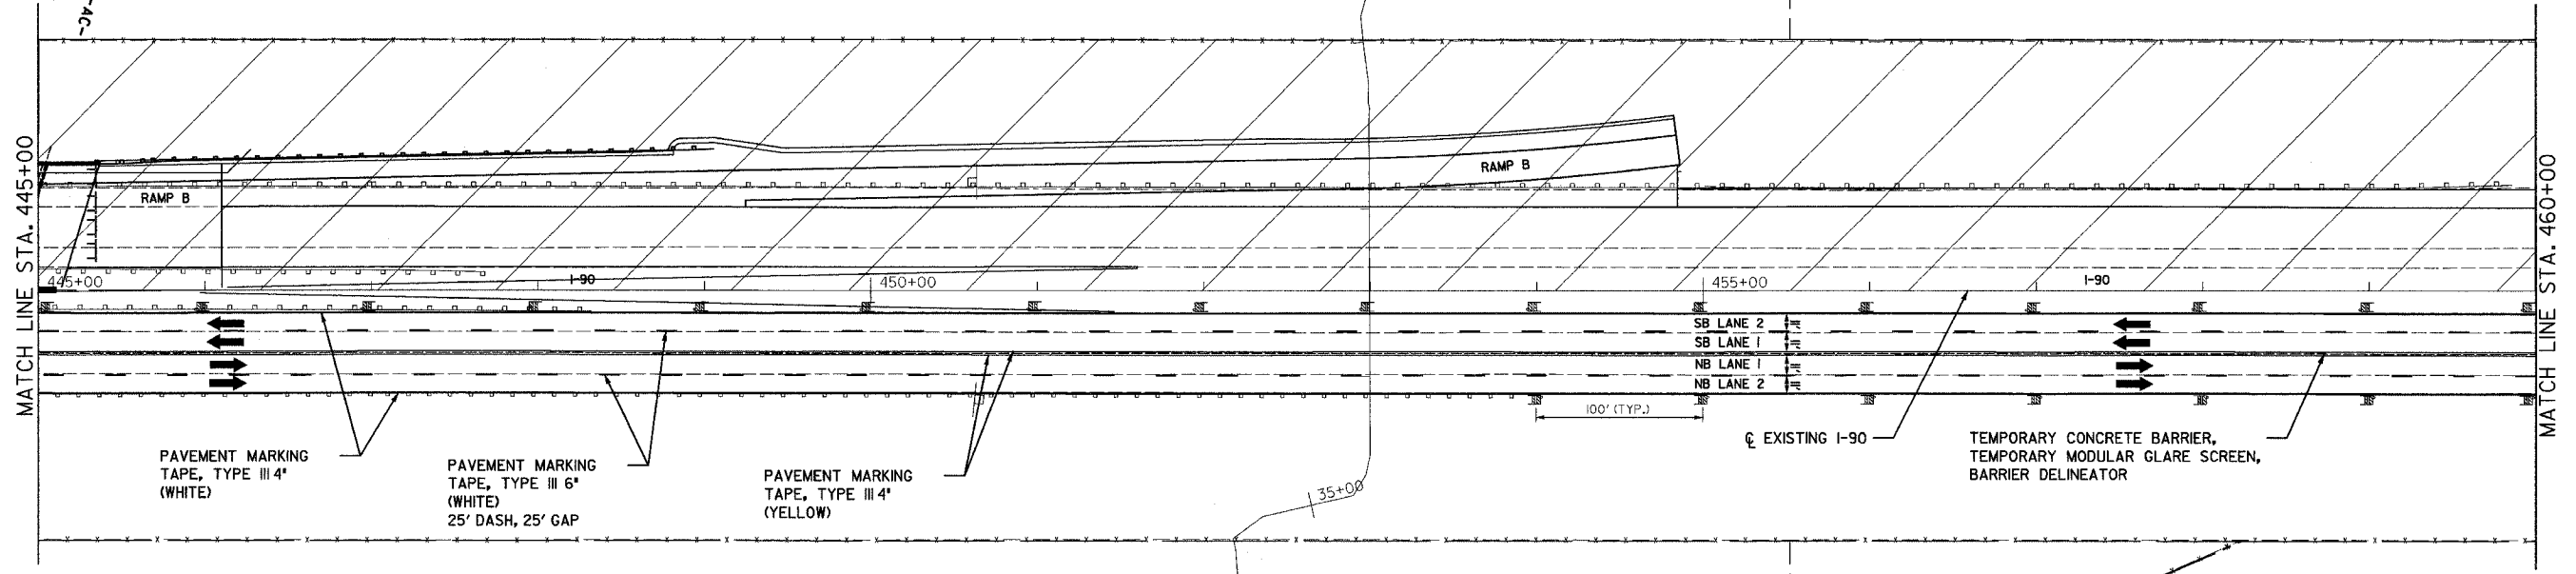

TRUCKS USE LEFT LANE
R4-5 (SPECIAL)

NB LOCATION
STA 470+00 LT&RT

SB LOCATION
STA 470+00 LT&RT

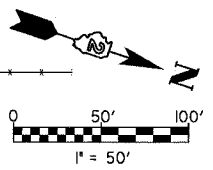

REVISIONS	
NAME	DATE

ILLINOIS DEPARTMENT OF TRANSPORTATION

**MAINTENANCE OF TRAFFIC
I-90
PHASE 1**

SCALE: VERT. N/A
HORIZ. 1" = 50'
DATE: SEPTEMBER 14, 2005

DRAWN BY: KRL
CHECKED BY: PDS