
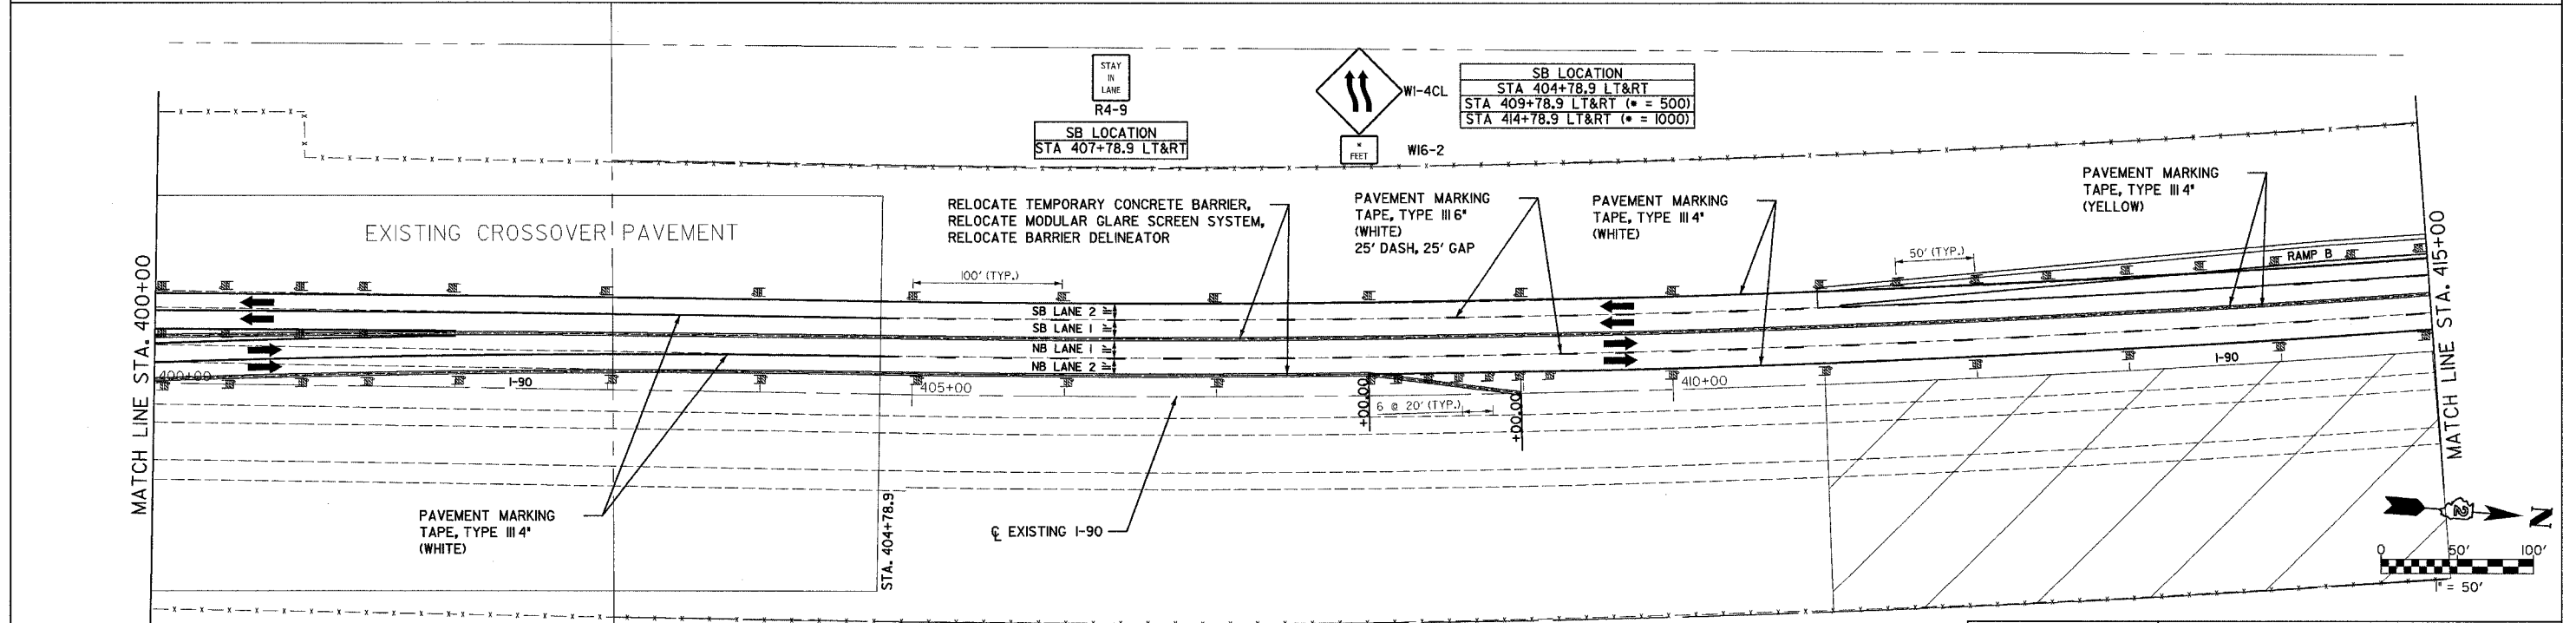


| | | | | |
|---------------------|---------|---------------------------|--------------|-----------|
| F.A.P. RTE. | SECTION | COUNTY | TOTAL SHEETS | SHEET NO. |
| 303 | 129K | WINNEBAGO | 585 | 109 |
| STA. | | TO STA. | | |
| FED. ROAD DIST. NO. | | ILLINOIS FED. AID PROJECT | | |

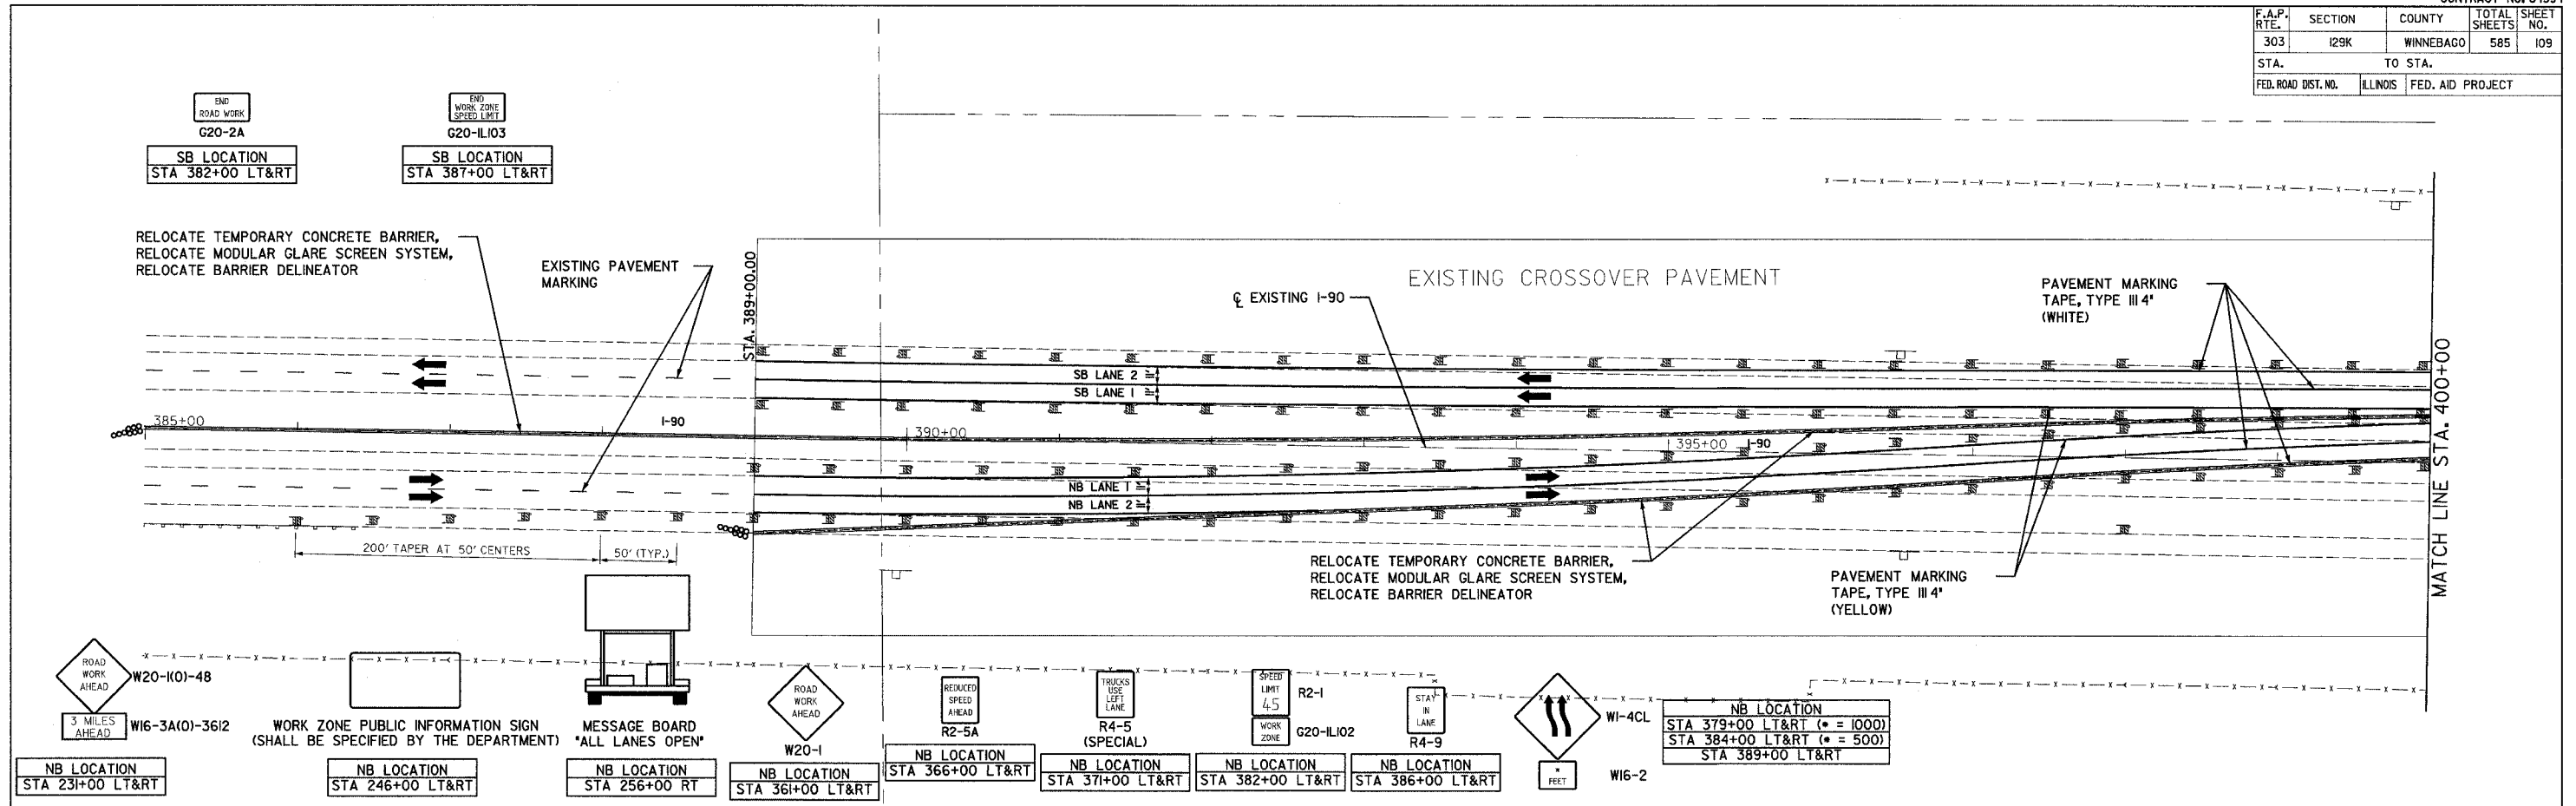

LEGEND:

- WORK ZONE
- TRAFFIC MOVEMENT
- DRUMS / TYPE II BARRICADES WITH STEADY BURN LIGHTS
- TEMPORARY CONCRETE BARRIER
- PRECAST BARRIER WITH 'BRIDGE OUT' SIGN
- TEMP. INERTIAL CRASH CUSHION SYSTEM PER STD. SD 03-108 9 MODULES FOR 45 MPH POSTED SPEED

| REVISIONS | |
|-----------|------|
| NAME | DATE |
| | |
| | |
| | |
| | |
| | |

ILLINOIS DEPARTMENT OF TRANSPORTATION

**MAINTENANCE OF TRAFFIC
I-90
PHASE 2**

SCALE: VERT. N/A
HORIZ. 1" = 50'
DATE: SEPTEMBER 14, 2005

DRAWN BY: KRL
CHECKED BY: PDS