
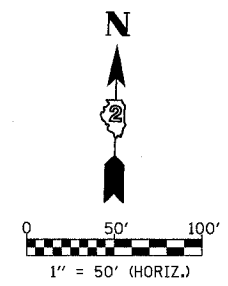


F.A.P. RTE.	SECTION	COUNTY	TOTAL SHEETS	SHEET NO.
303	129K	WINNEBAGO	585	130
STA. 142+32.87		TO STA. 156+00		
FED. ROAD DIST. NO.		ILLINOIS	FED. AID PROJECT	

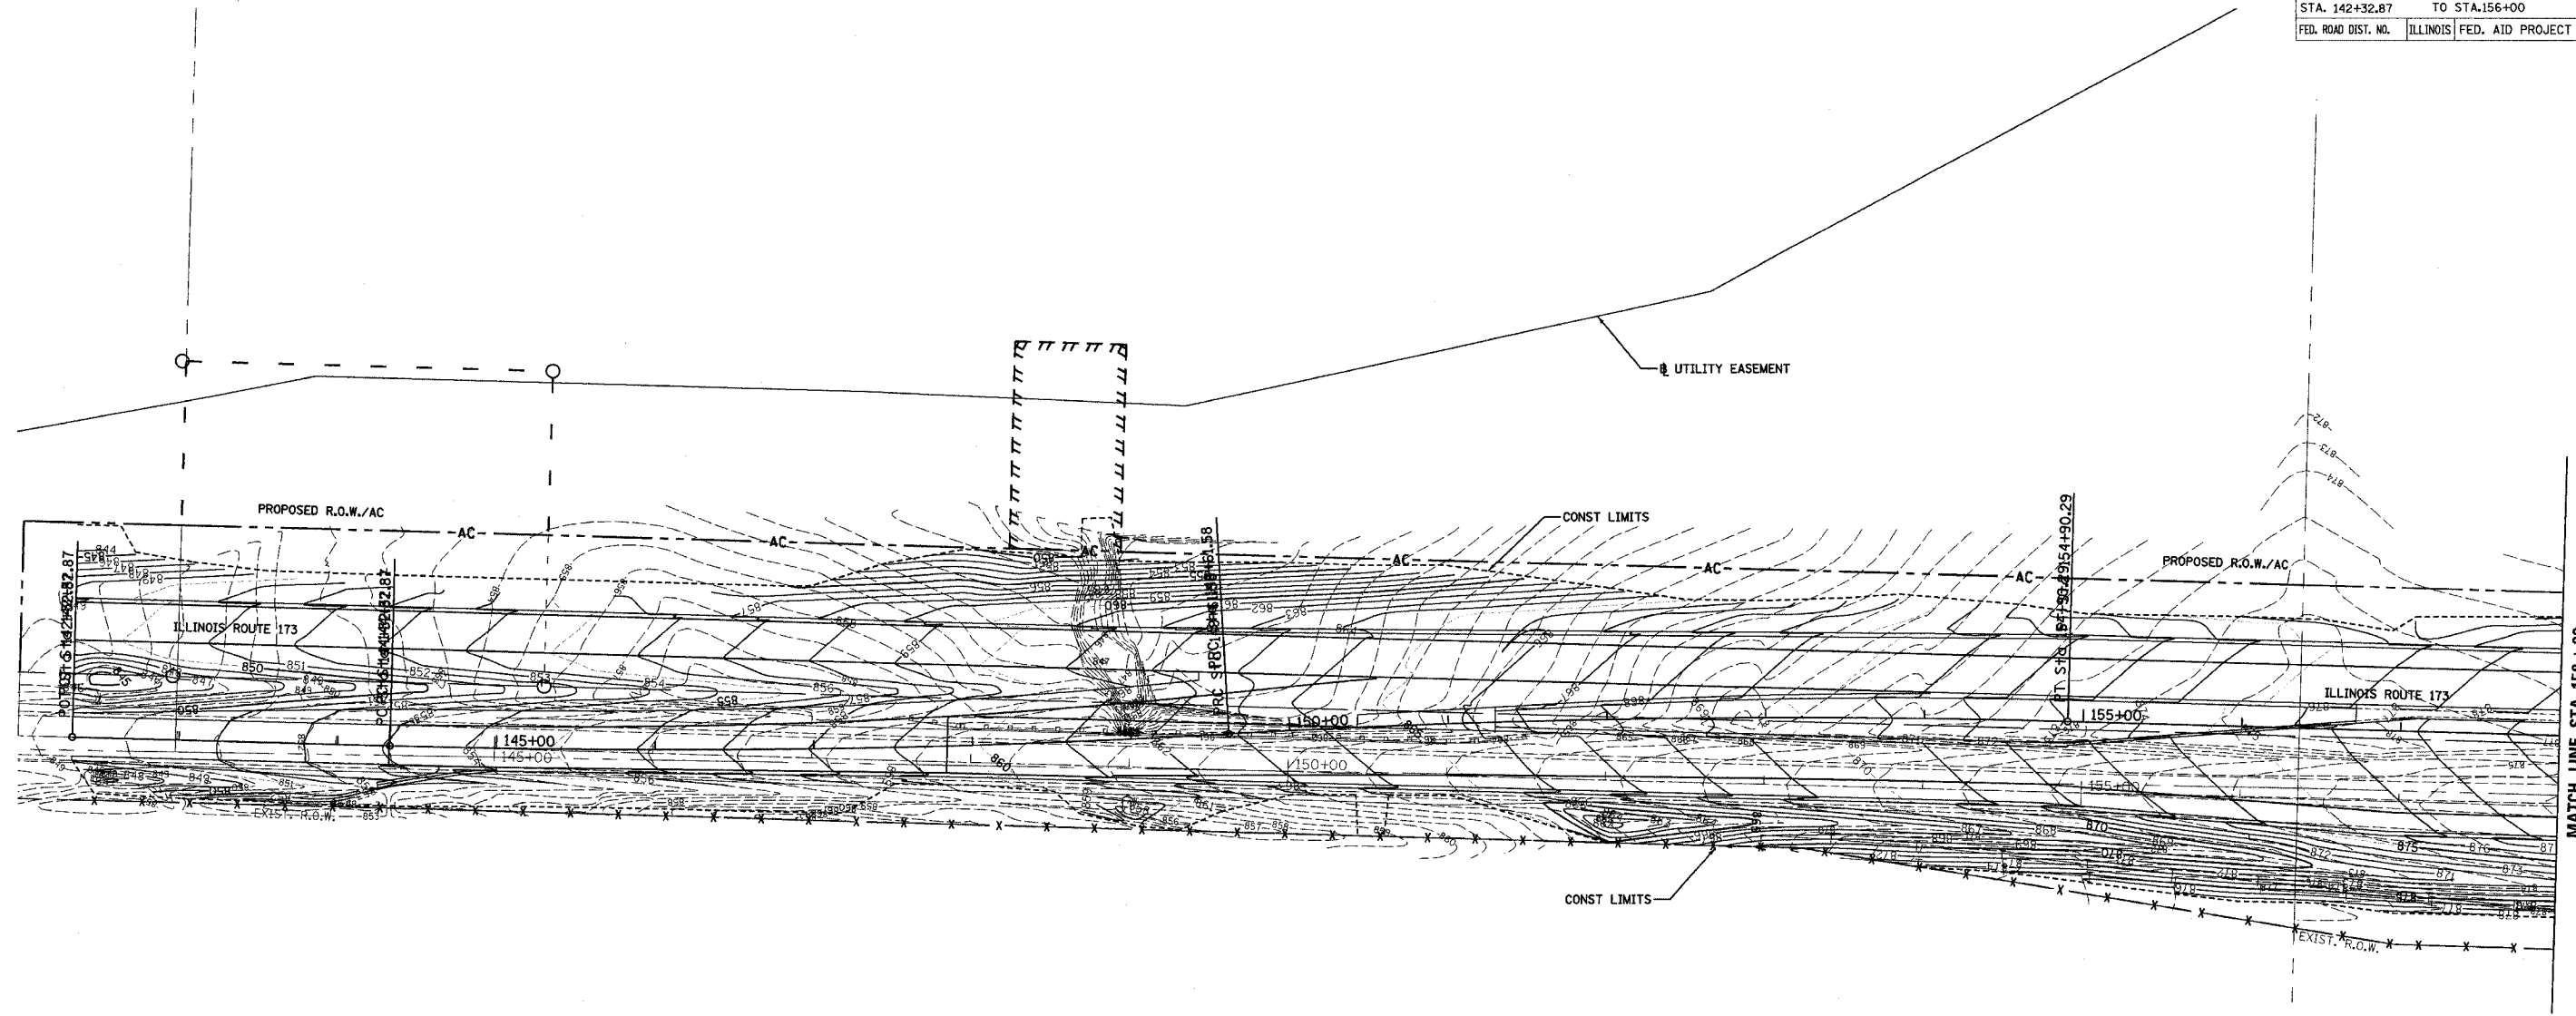

REVISIONS	
NAME	DATE

ILLINOIS DEPARTMENT OF TRANSPORTATION

**OVERALL CONTOUR PLAN
IL 173**

SCALE: VERT. _____
 HORIZ. _____

DATE 09/14/05

DRAWN BY JDU
 CHECKED BY _____

**OVERALL CONTOUR PLAN, ILLINOIS ROUTE 173,
 STA. 142+32.87 TO STA. 156+00**