
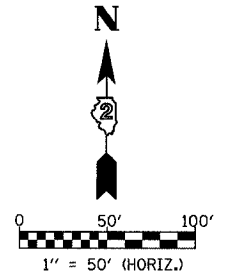


F.A.P. RTE.	SECTION	COUNTY	TOTAL SHEETS	SHEET NO.
303	129K	WINNEBAGO	585	134
STA. 206+00		TO STA. 222+00		
FED. ROAD DIST. NO.		ILLINOIS FED. AID PROJECT		

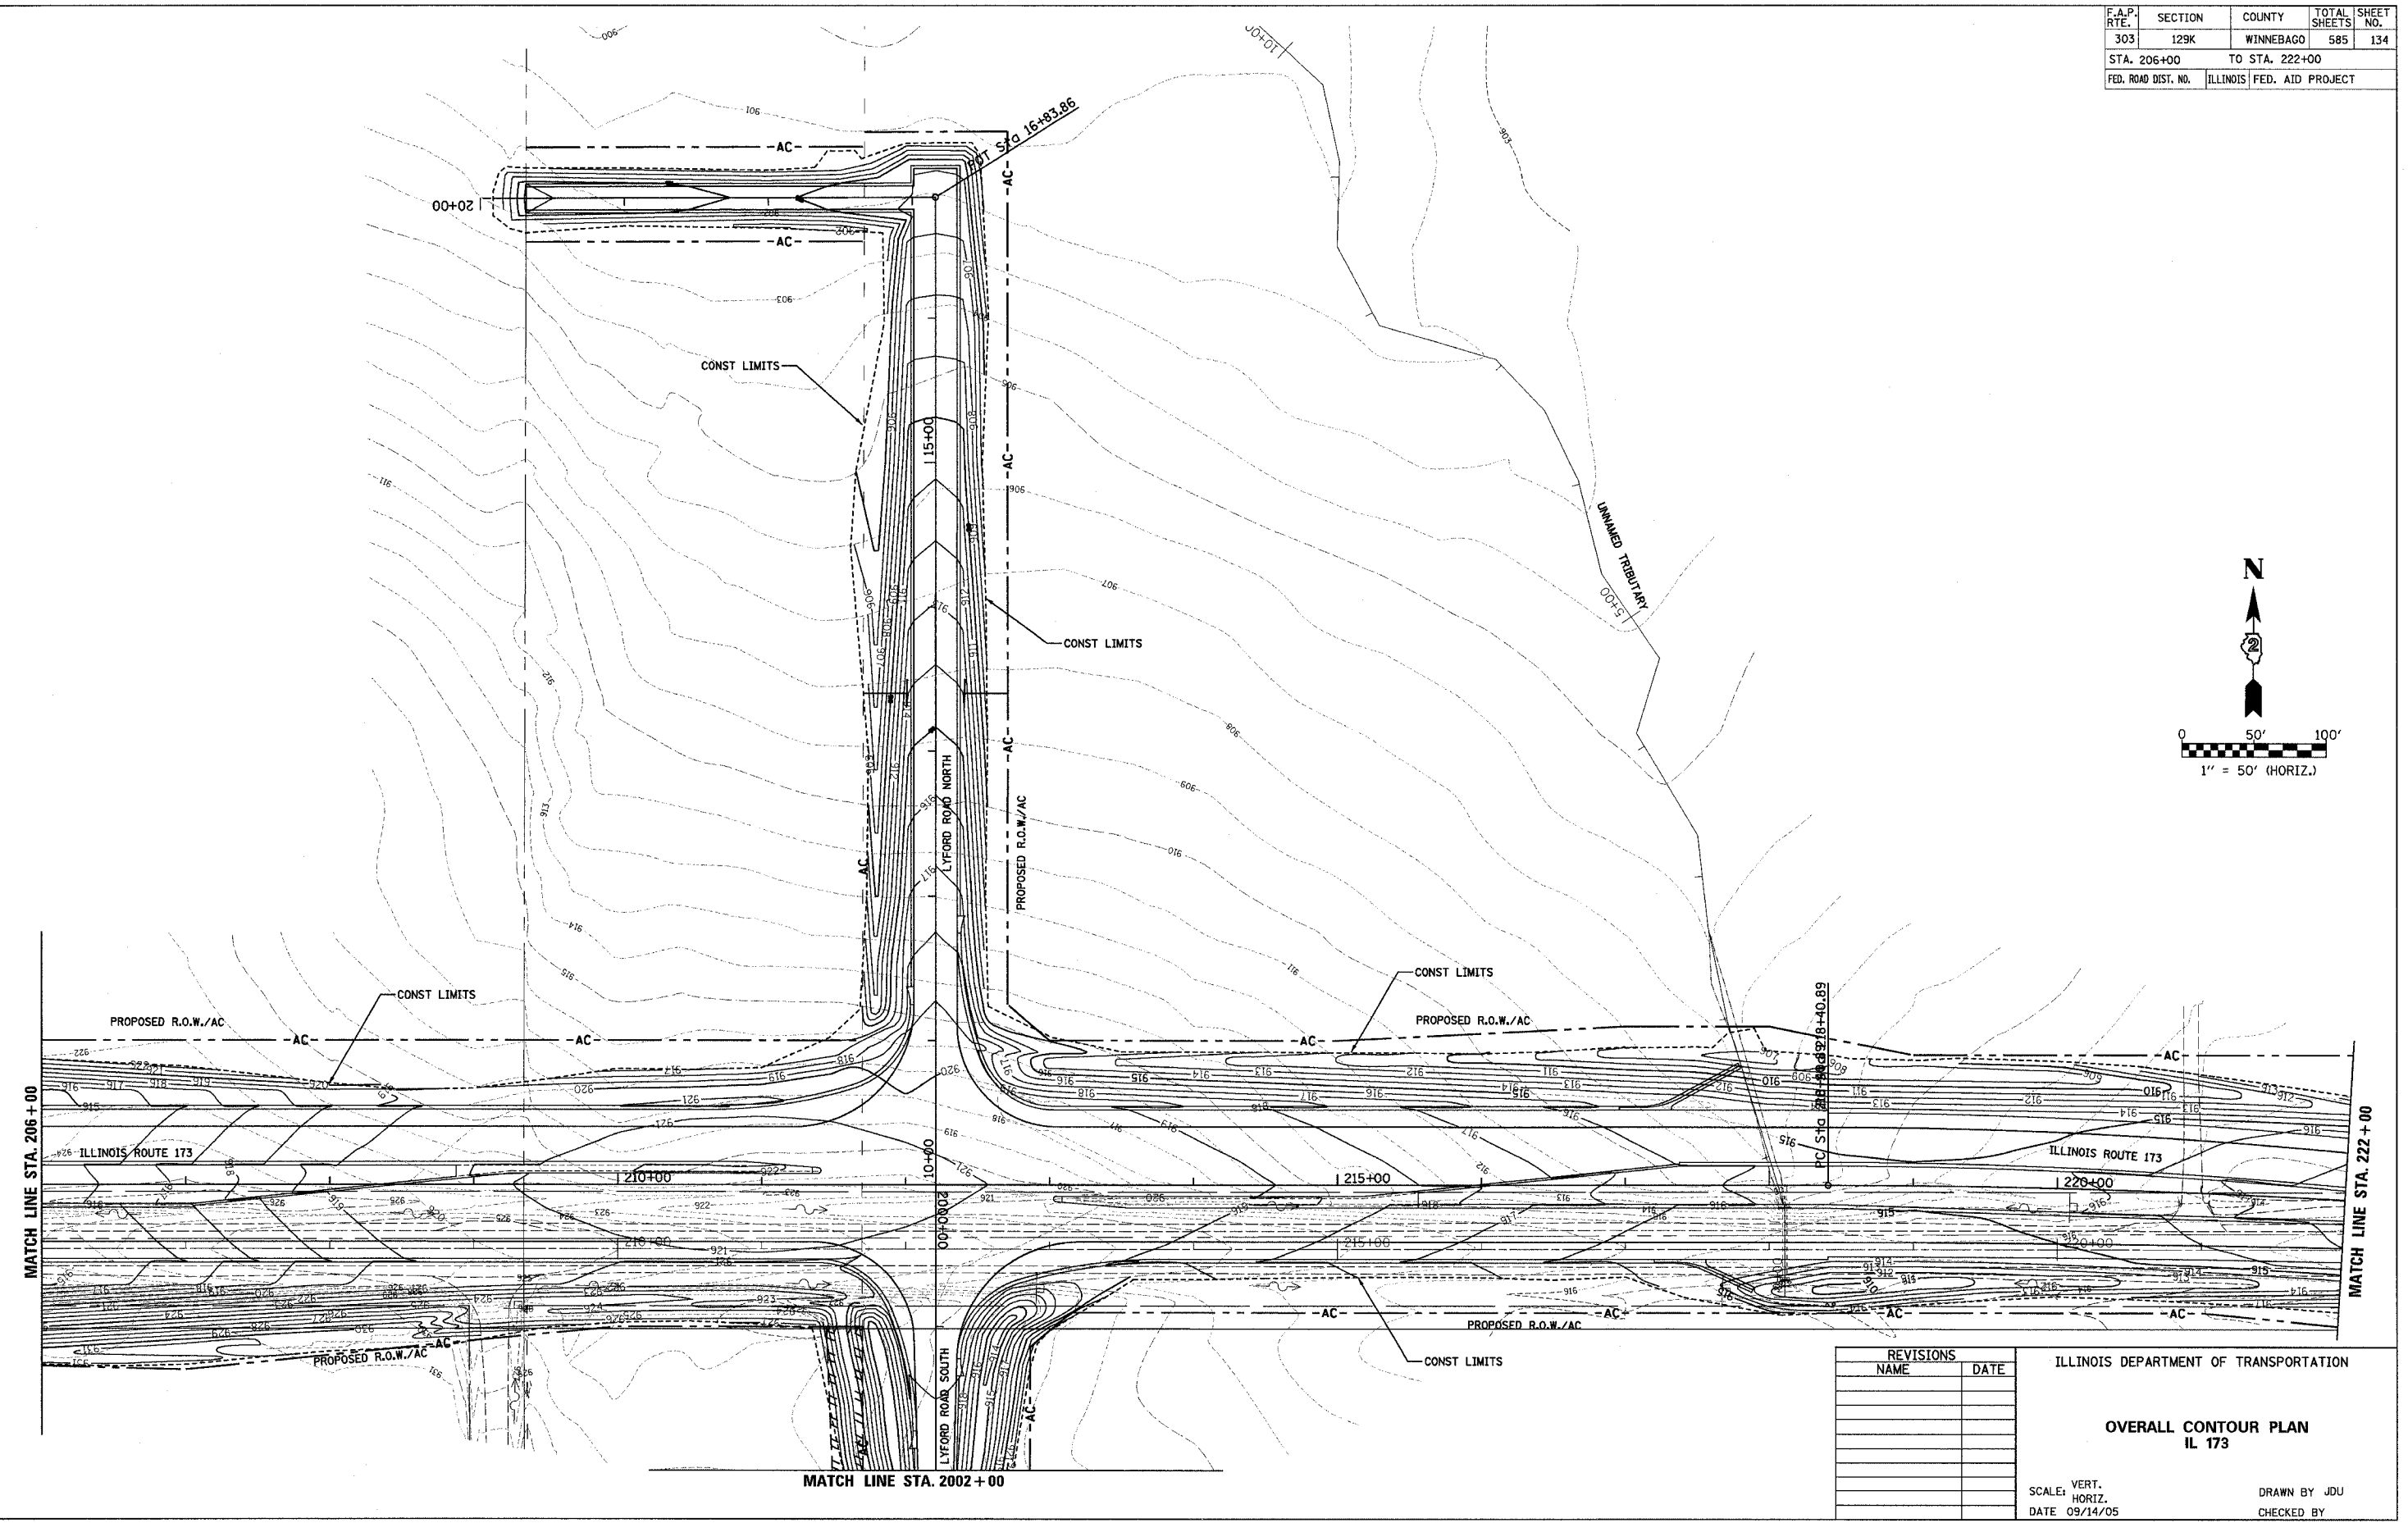

REVISIONS	
NAME	DATE

ILLINOIS DEPARTMENT OF TRANSPORTATION

**OVERALL CONTOUR PLAN
IL 173**

SCALE: VERT. _____
 HORIZ. _____
 DATE 09/14/05

DRAWN BY JDU
 CHECKED BY _____

**OVERALL CONTOUR PLAN, ILLINOIS ROUTE 173,
STA. STA. 206+00 TO 222+00**