
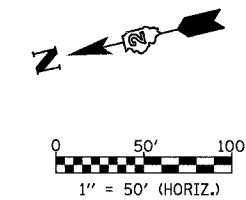


F.A.P. RTE.	SECTION	COUNTY	TOTAL SHEETS	SHEET NO.
303	129K	WINNEBAGO	585	136
STA. 222+00		TO STA. 231+14		
FED. ROAD DIST. NO.		ILLINOIS FED. AID PROJECT		

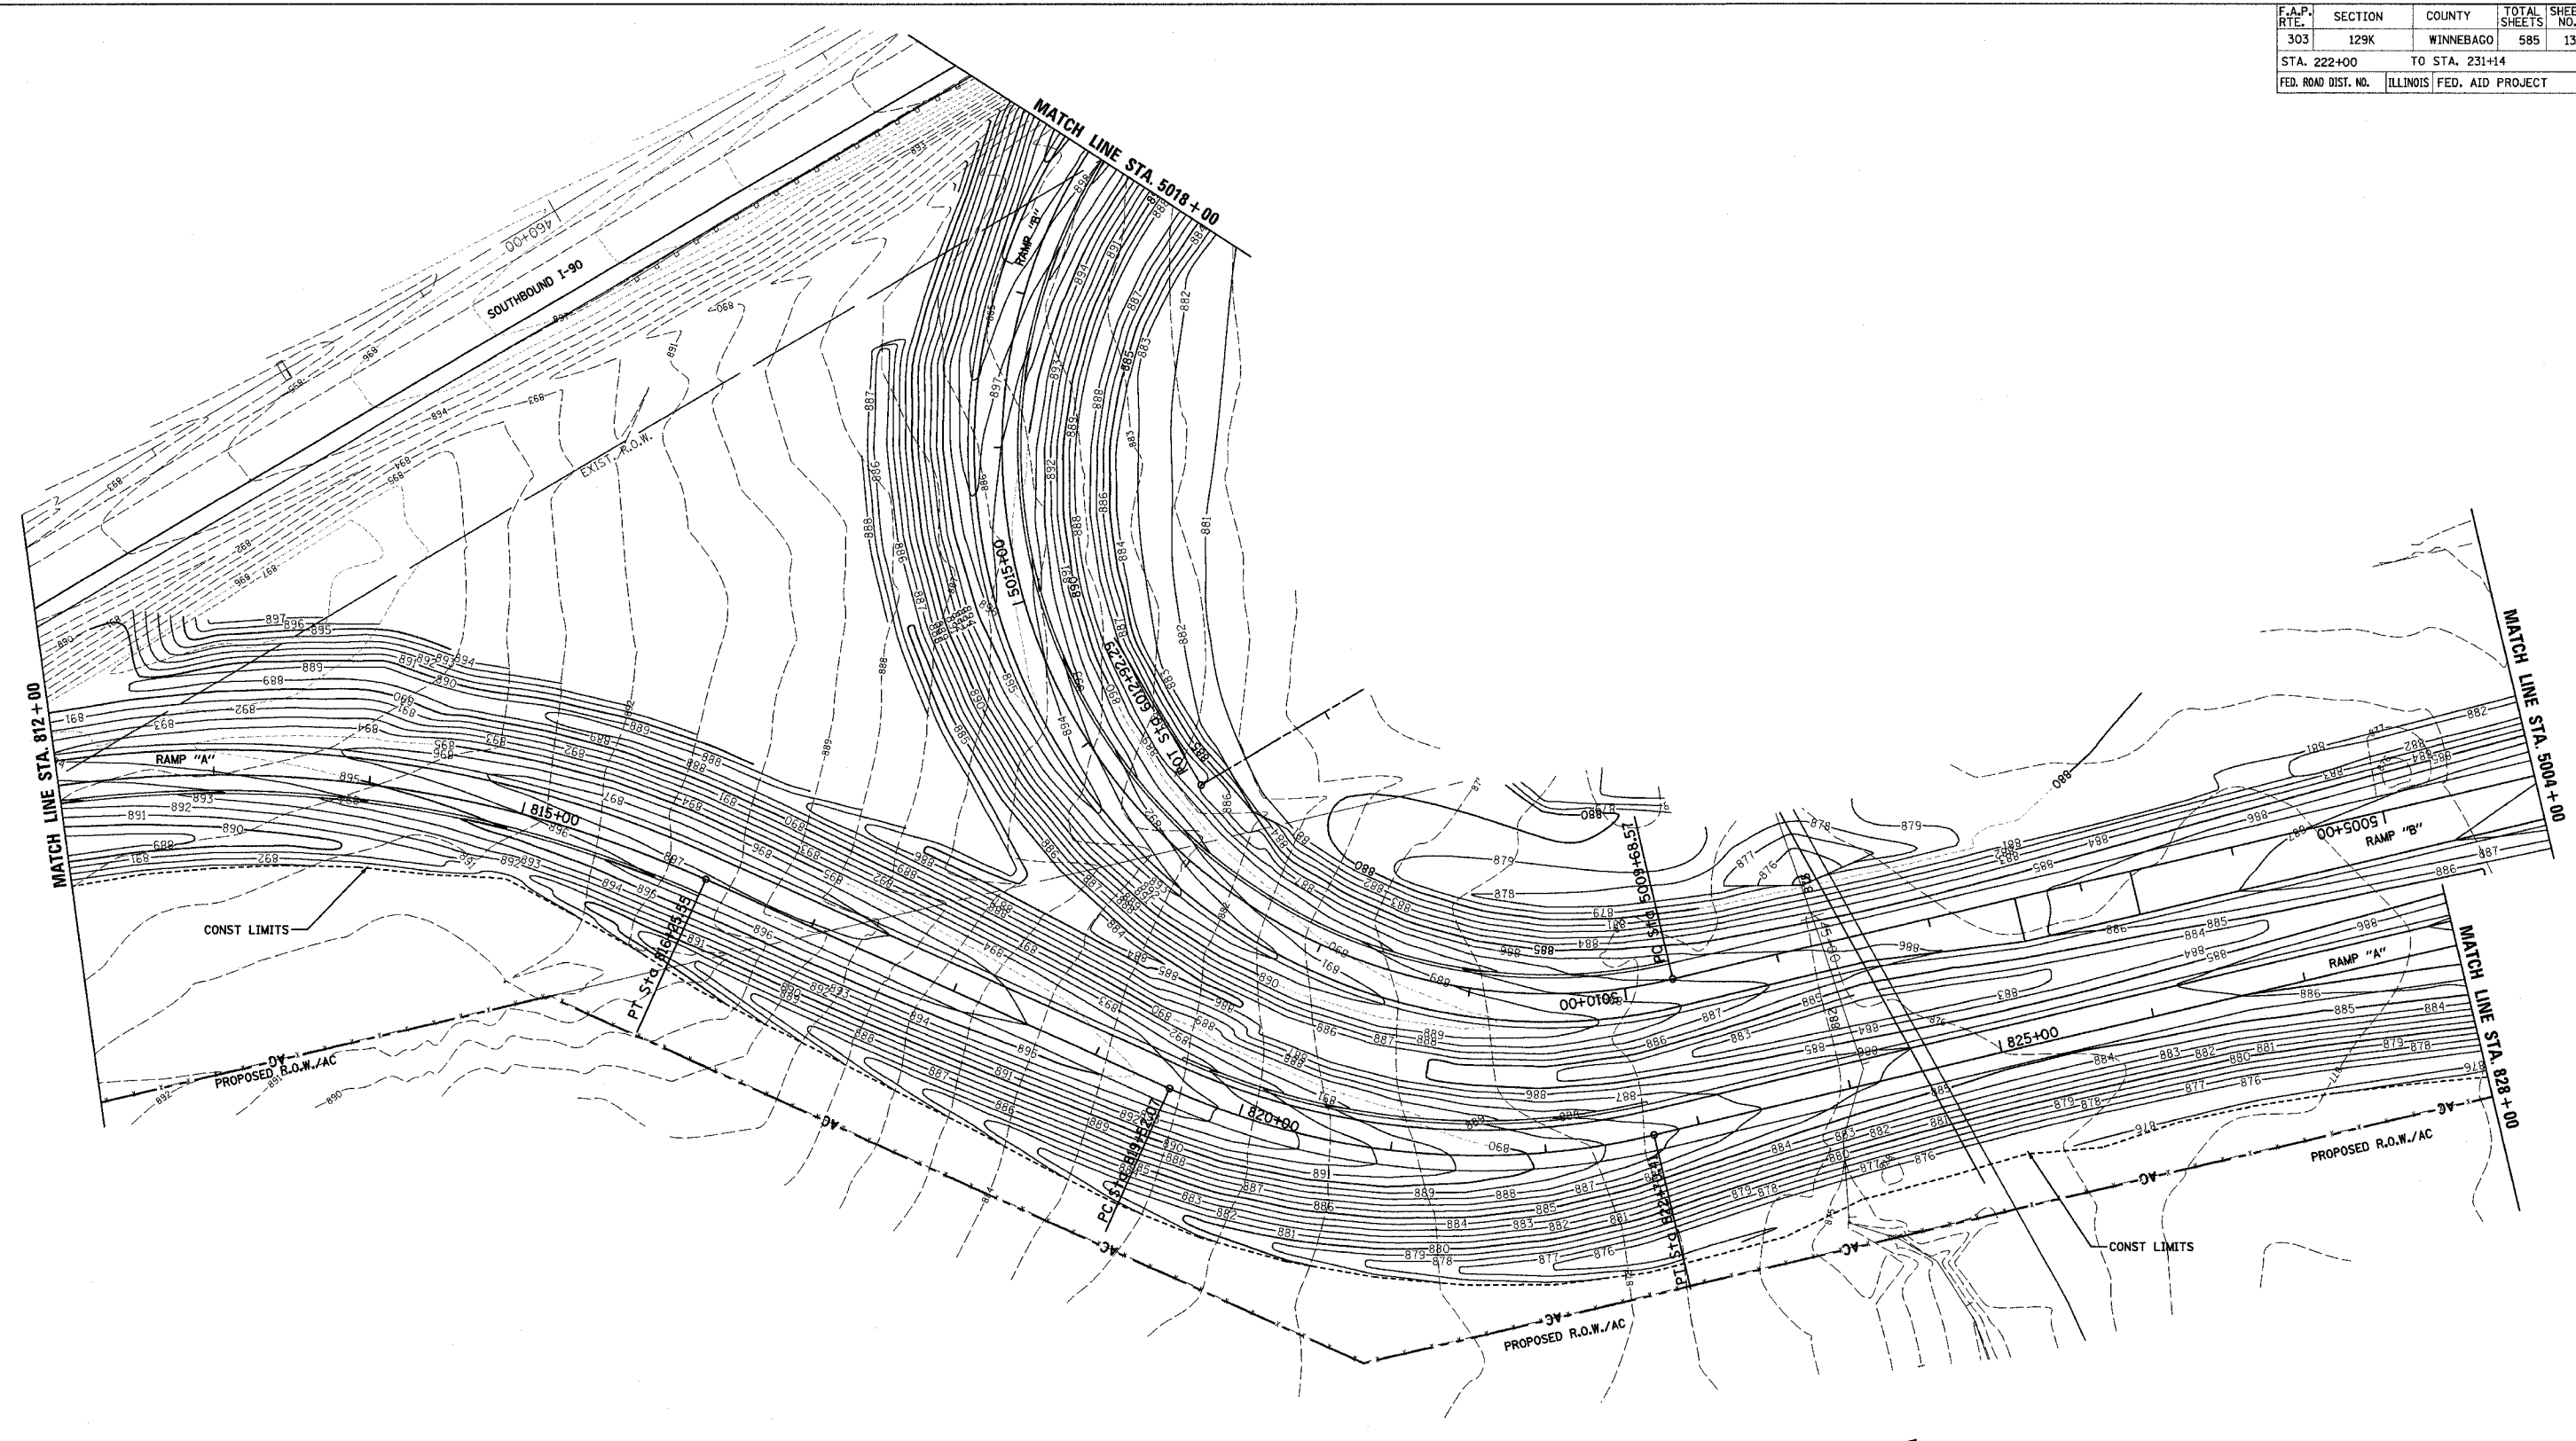

REVISIONS		ILLINOIS DEPARTMENT OF TRANSPORTATION
NAME	DATE	
		<p><b>OVERALL CONTOUR PLAN</b>  <b>RAMP "A" - STA. 812+00 TO STA. 828+00</b>  <b>RAMP "B" - STA. 5004+00 TO STA. 5018+00</b></p> <p>SCALE: VERT. _____          HORIZ. _____          DATE 09/14/05</p> <p>DRAWN BY JDU          CHECKED BY _____</p> <p><b>OVERALL CONTOUR PLAN, RAMPS "A" &amp; "B"</b>  <b>STA. 812+00 TO STA. 828+00, STA. 5004+00 TO STA. 5018+00</b></p>