


F.A.P. RTE.	SECTION	COUNTY	TOTAL SHEETS	SHEET NO.
303	129K	WINNEBAGO	585	137
STA. 800+00		TO STA. 812+00		
FED. ROAD DIST. NO.	ILLINOIS	FED. AID PROJECT		

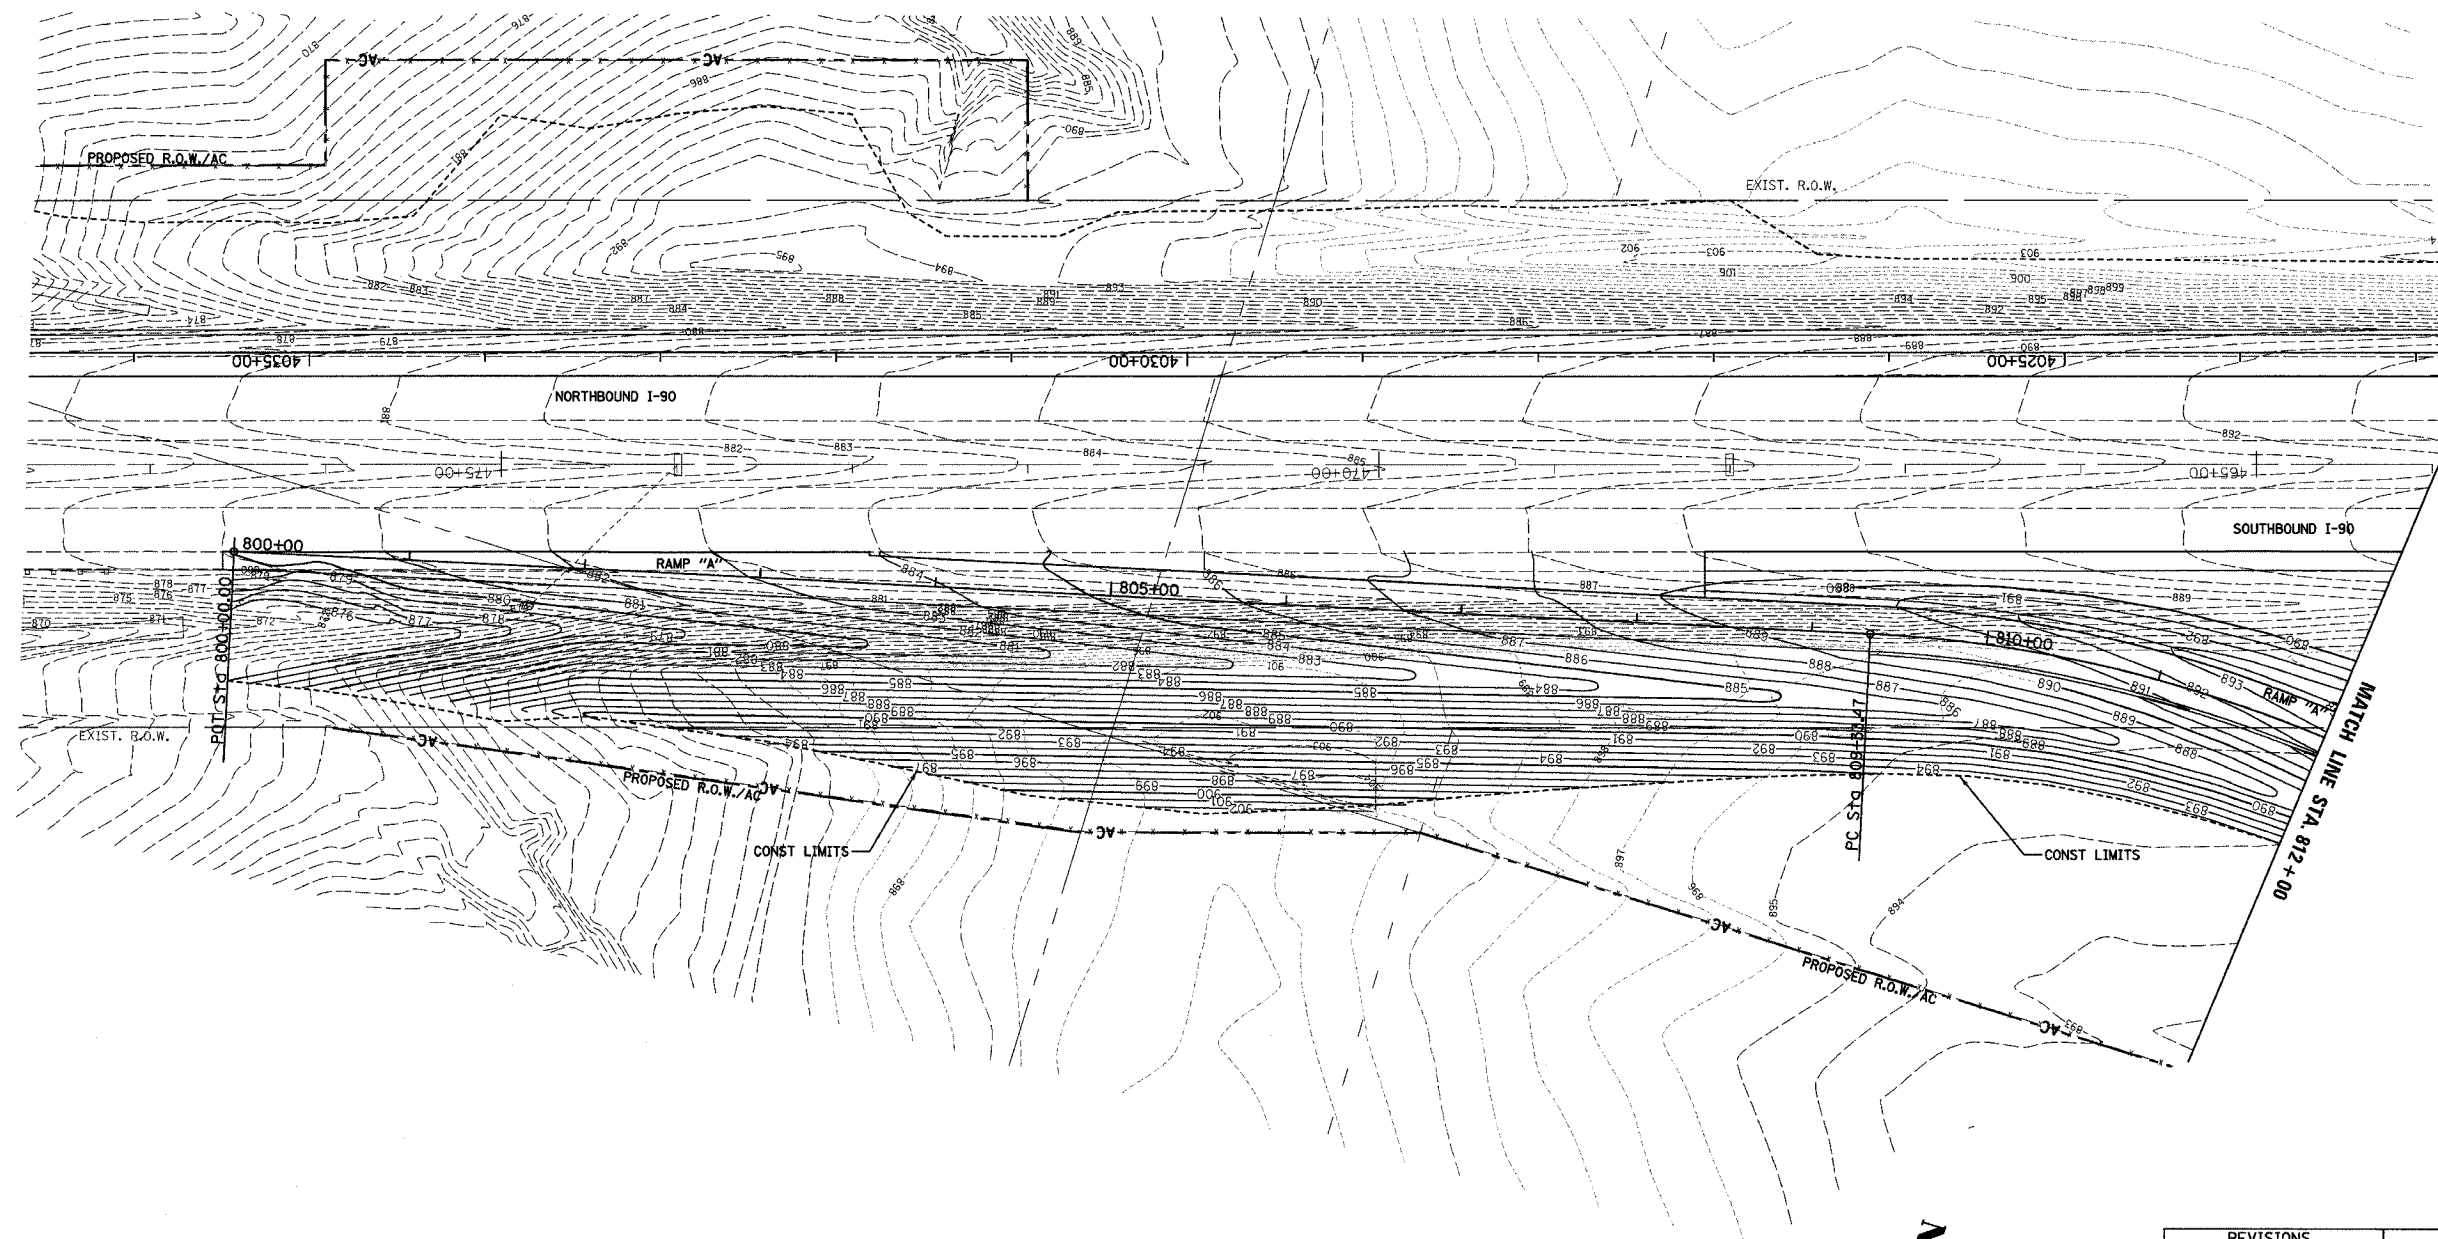

REVISIONS	
NAME	DATE

ILLINOIS DEPARTMENT OF TRANSPORTATION

OVERALL CONTOUR PLAN
RAMP "A" - STA. 800+00 TO STA. 812+00

SCALE: VERT. _____
 HORIZ. _____
 DATE 09/14/05

DRAWN BY JDU
 CHECKED BY _____

OVERALL CONTOUR PLAN, RAMP "A"
STA. 800+00 TO STA. 812+00