
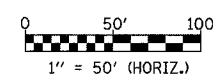


F.A.P. RTE.	SECTION	COUNTY	TOTAL SHEETS	SHEET NO.
303	129K	WINNEBAGO	585	138
STA. 5018+00		TO STA. 5027+00		
FED. ROAD DIST. NO.	ILLINOIS	FED. AID PROJECT		

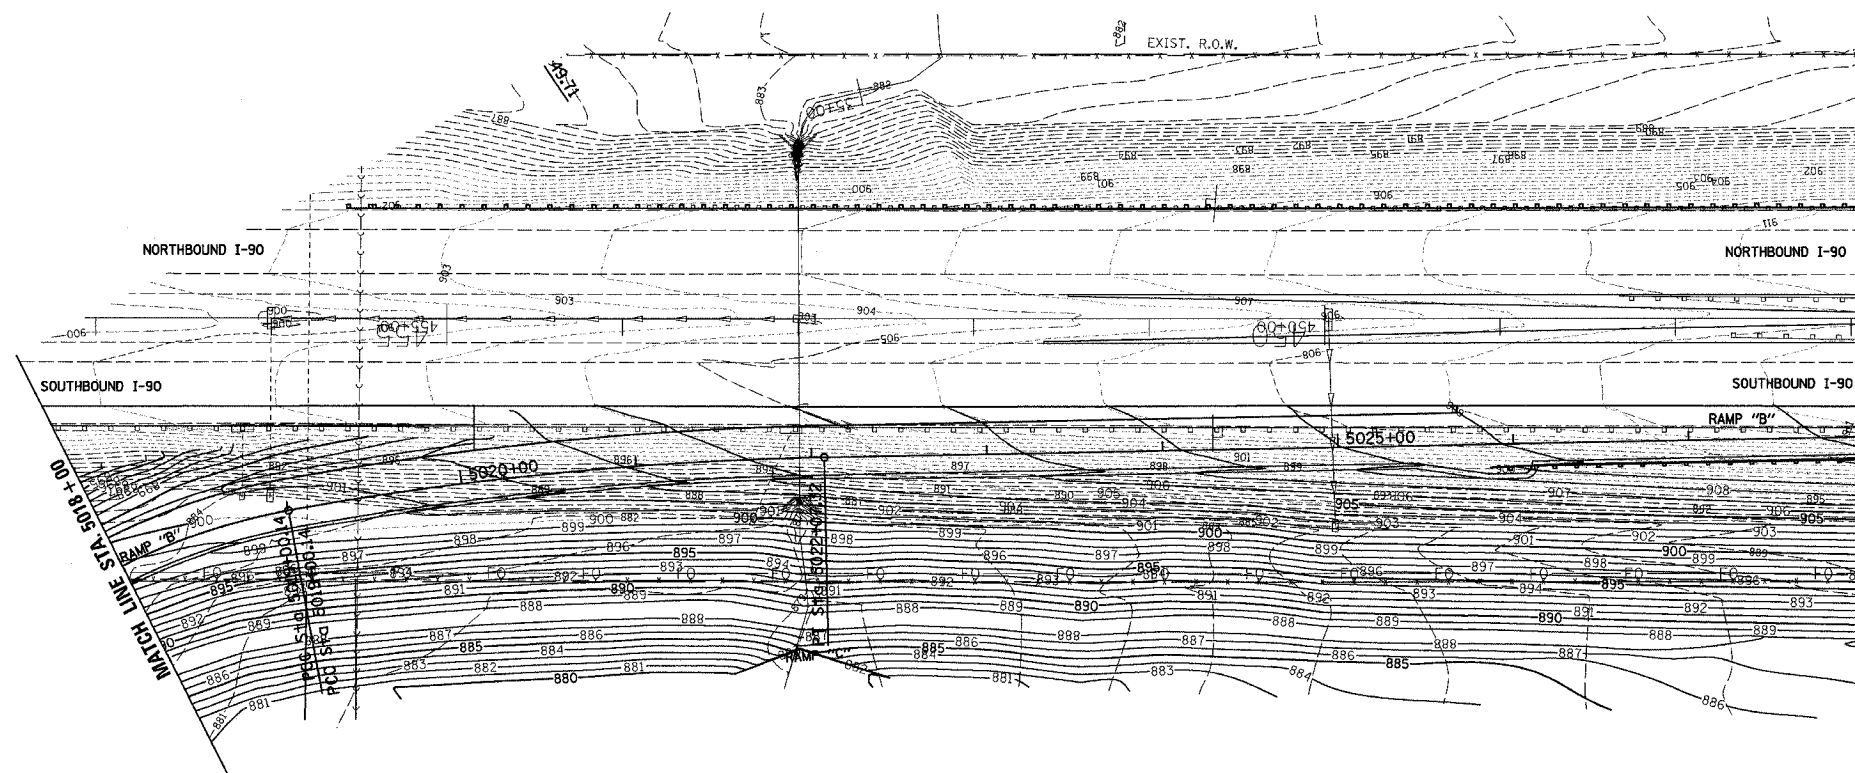

REVISIONS	
NAME	DATE

ILLINOIS DEPARTMENT OF TRANSPORTATION

OVERALL CONTOUR PLAN
RAMP "B" - STA. 5018+00 TO STA. 5027+00

SCALE: VERT. _____
 HORIZ. _____
 DATE 09/14/05

DRAWN BY JDU
 CHECKED BY _____

OVERALL CONTOUR PLAN, RAMP "B"
STA. 5018+00 TO STA. 5027+00