
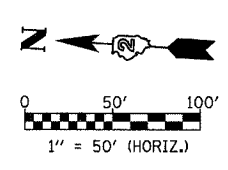


F.A.P. RTE.	SECTION	COUNTY	TOTAL SHEETS	SHEET NO.
303	129K	WINNEBAGO	585	140
STA. 5018+00		TO STA. 5027+00		
FED. ROAD DIST. NO.	ILLINOIS FED. AID PROJECT			

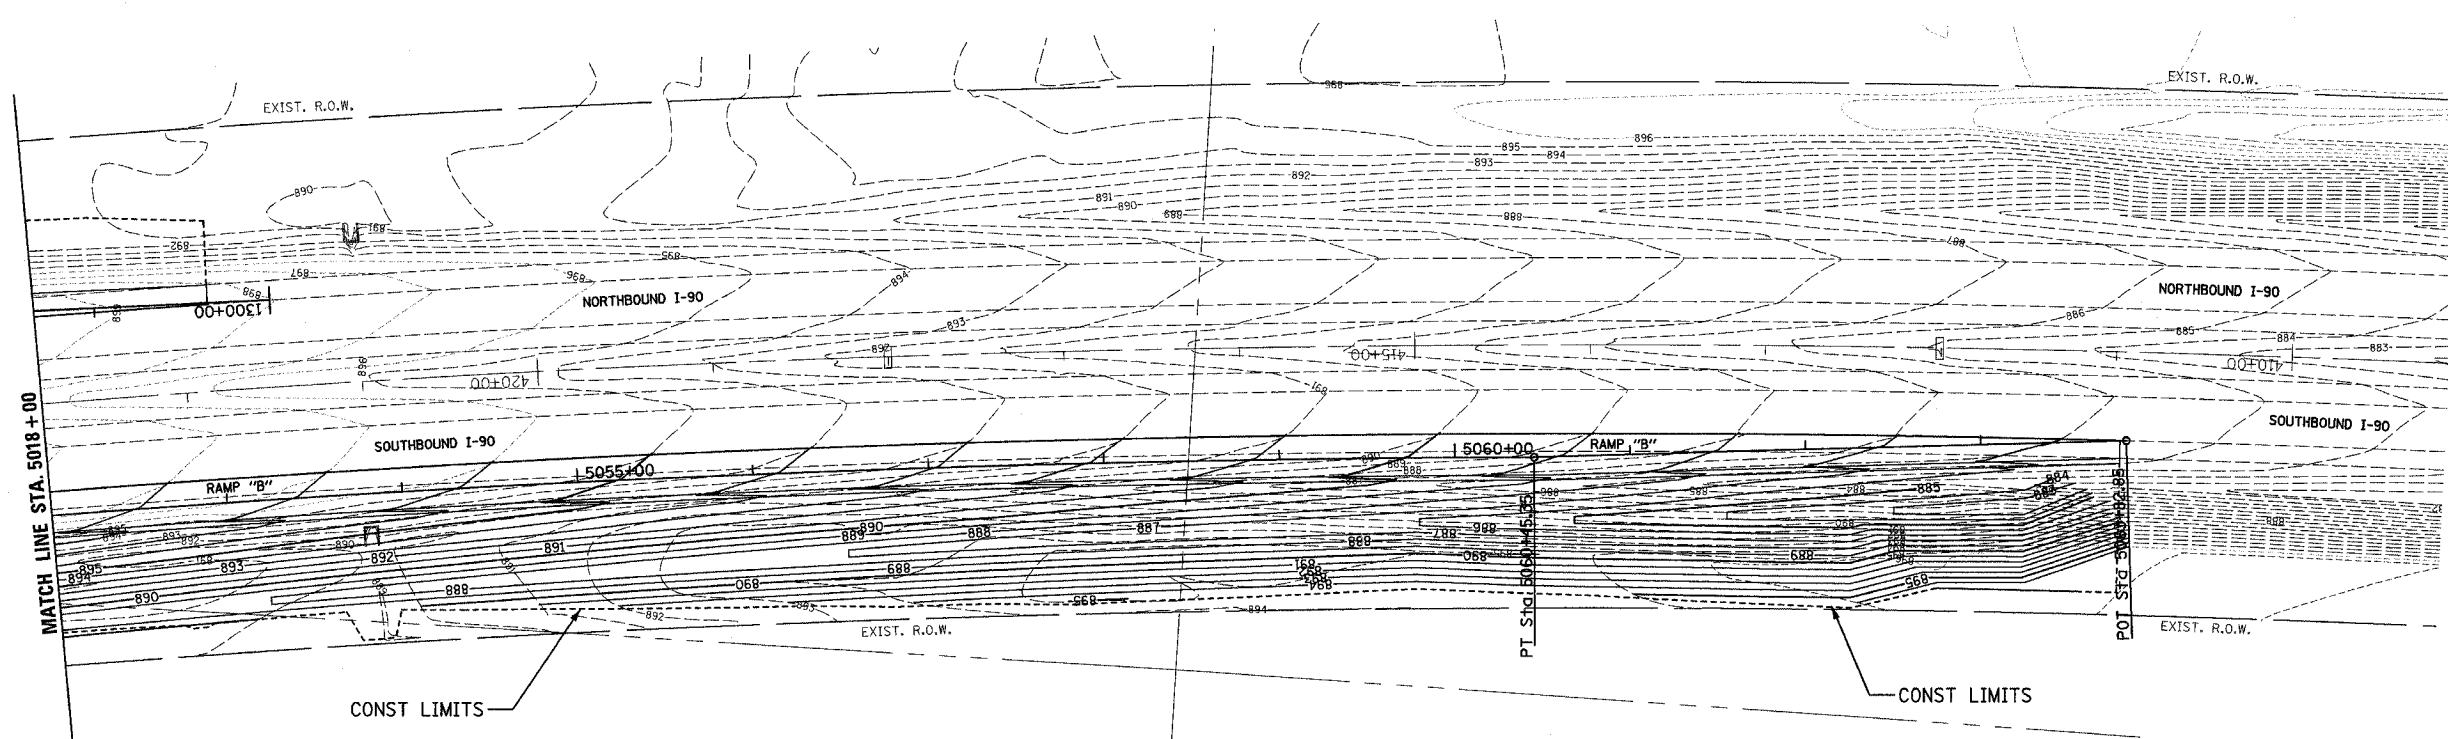

REVISIONS	
NAME	DATE

ILLINOIS DEPARTMENT OF TRANSPORTATION

OVERALL CONTOUR PLAN
RAMP "B"-STA. 5052+00 TO STA. 5063+82.85

VERT. SCALE: HORIZ. DATE 03/14/05

DRAWN BY JDU
 CHECKED BY

OVERALL CONTOUR PLAN, RAMP "B"
STA. 5052+00 TO STA. 5063+82.85