
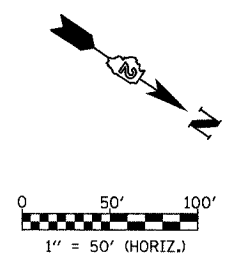


F.A.P. RTE.	SECTION	COUNTY	TOTAL SHEETS	SHEET NO.
303	129K	WINNEBAGO	585	141
STA. 4004+00		TO STA. 4018+00		
FED. ROAD DIST. NO.		ILLINOIS FED. AID PROJECT		

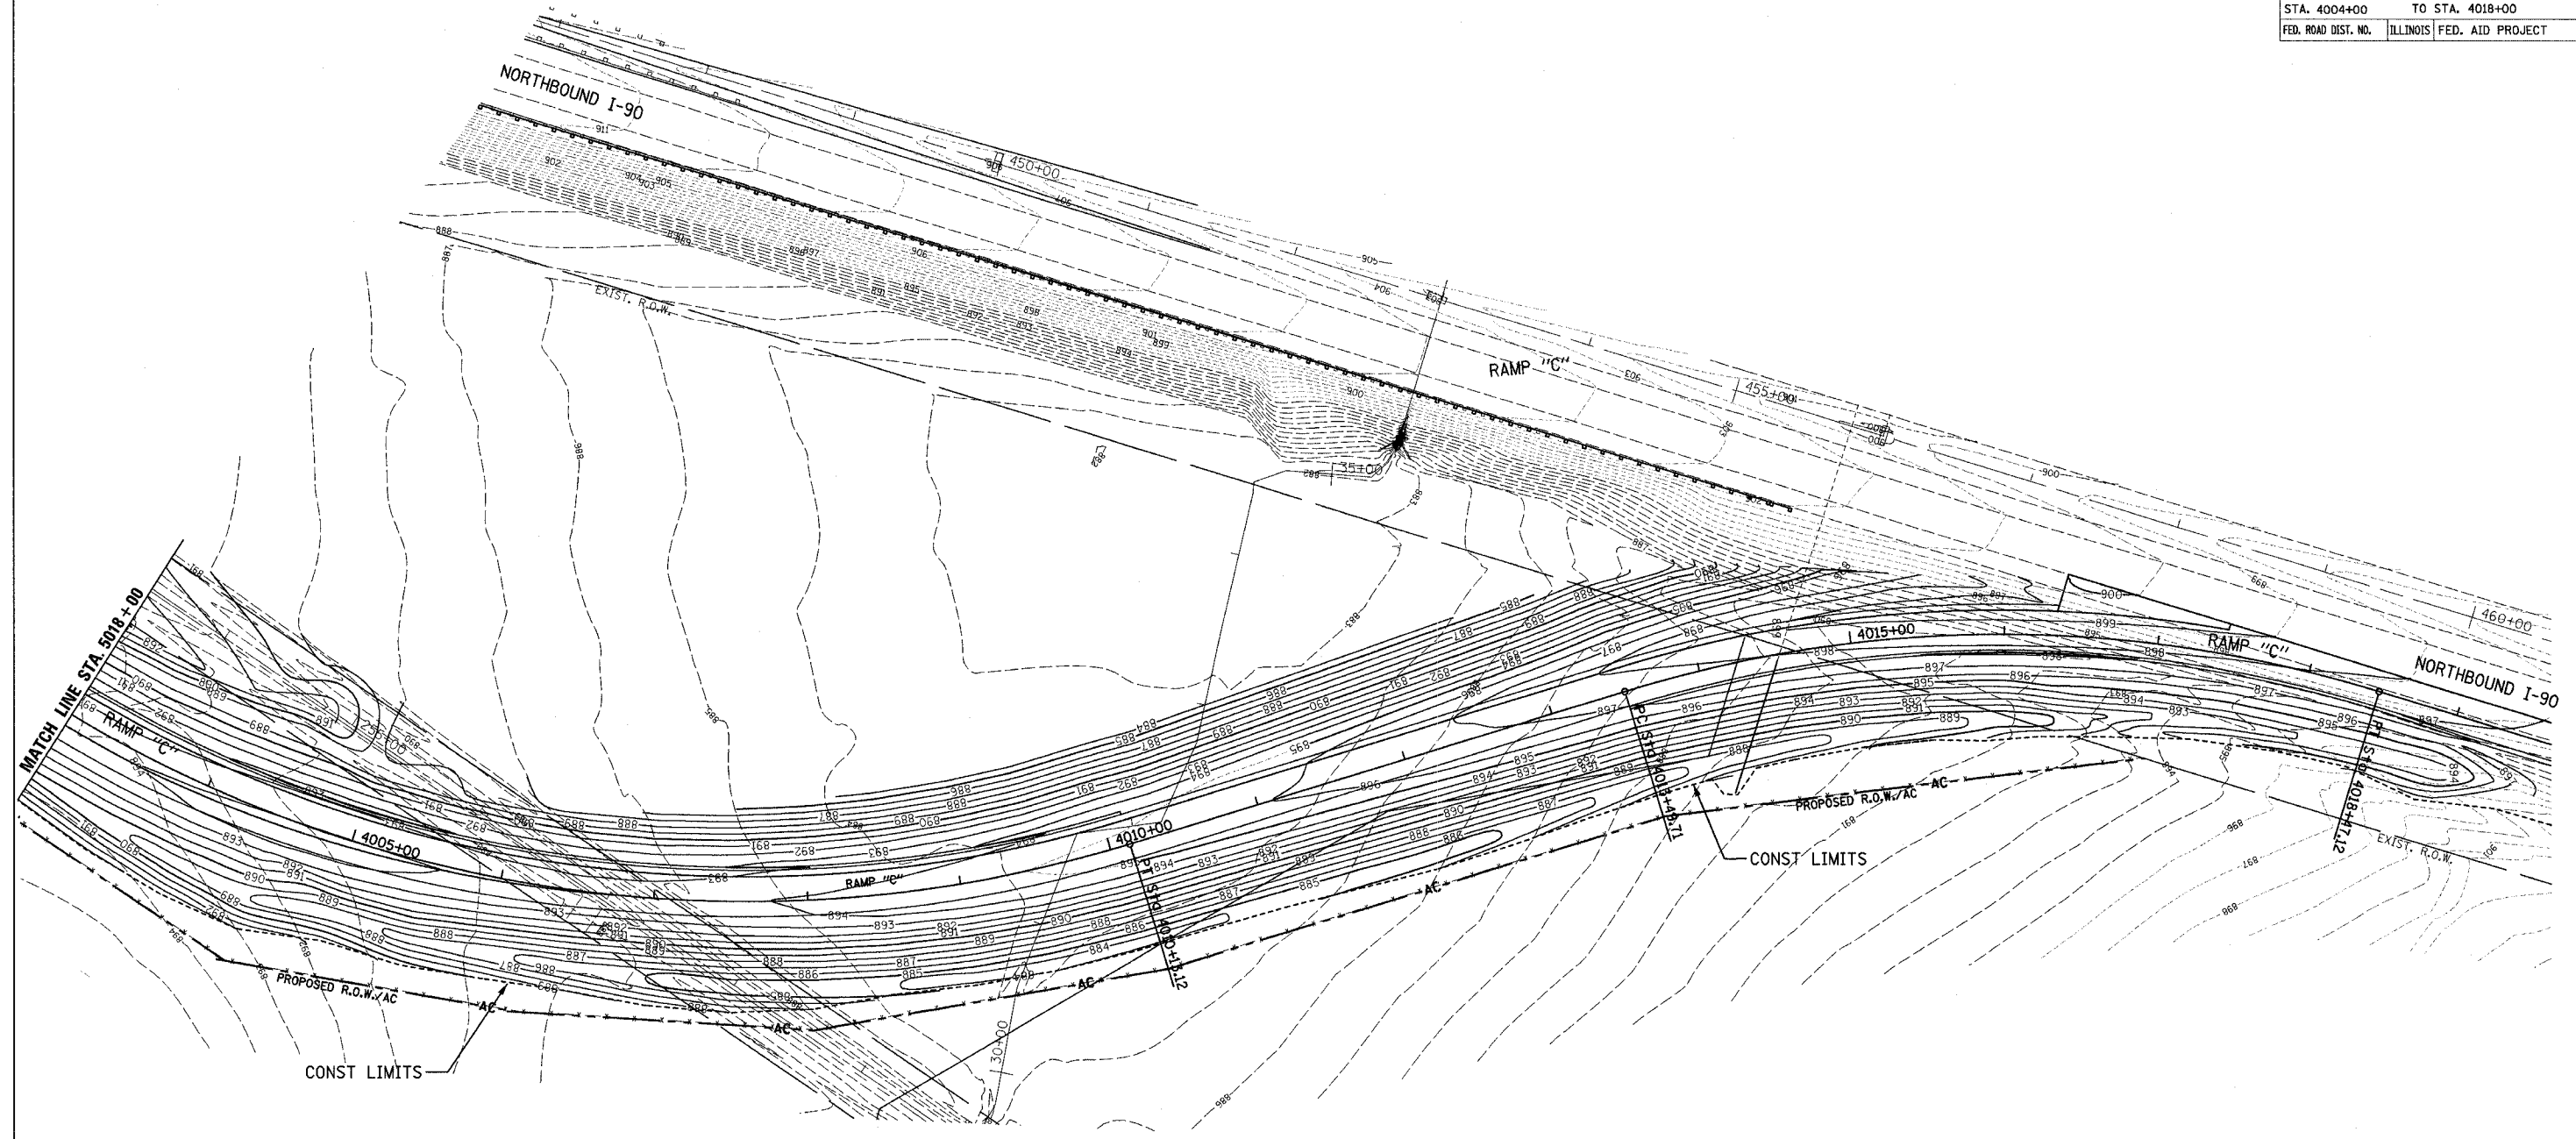

REVISIONS	
NAME	DATE

ILLINOIS DEPARTMENT OF TRANSPORTATION

OVERALL CONTOUR PLAN
RAMP "C" -
STA. 4003+00+00 TO STA. 4018+00

SCALE: VERT. _____
 HORIZ. _____
 DATE 09/14/05

DRAWN BY JDU
 CHECKED BY _____

OVERALL CONTOUR PLAN, RAMP "C"
STA. 4004+00 TO STA. 4018+00