
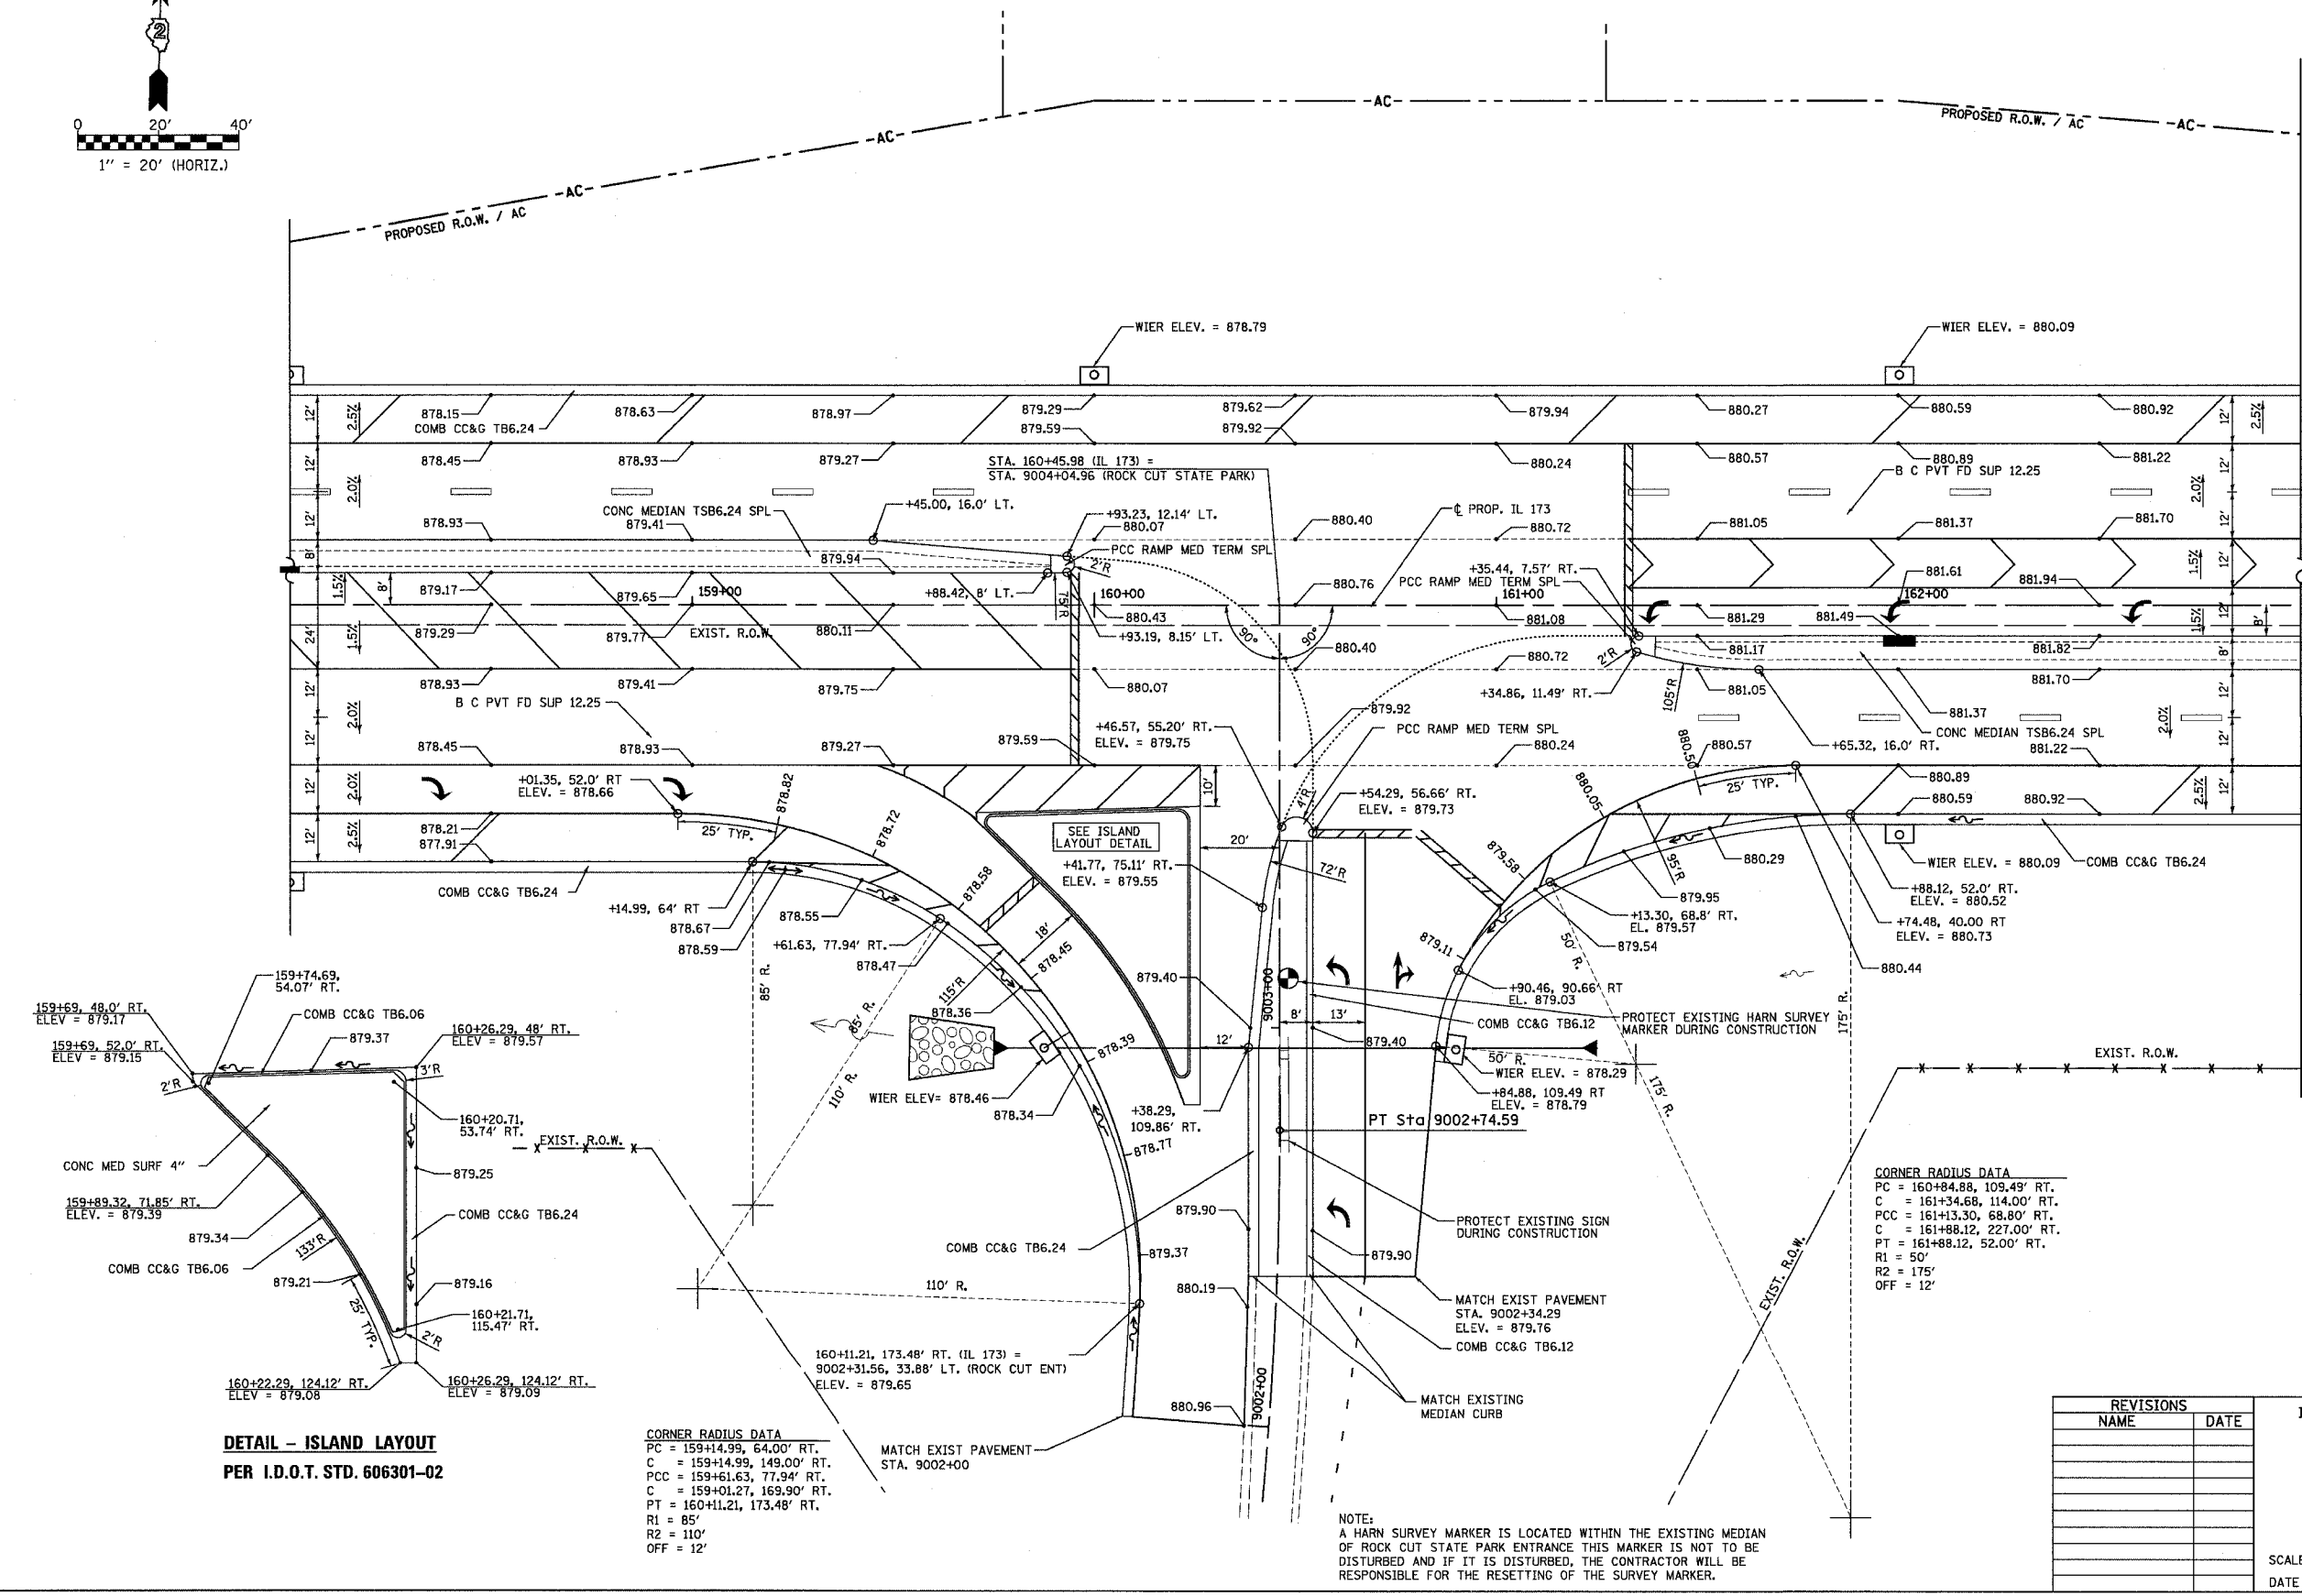


| F.A.P. RTE. | SECTION | COUNTY | TOTAL SHEETS | SHEET NO. |
|---------------------|---------|---------------------------|--------------|-----------|
| 303 | 129K | WINNEBAGO | 585 | 146 |
| STA. 158+00 | | TO STA. 163+00 | | |
| FED. ROAD DIST. NO. | | ILLINOIS FED. AID PROJECT | | |

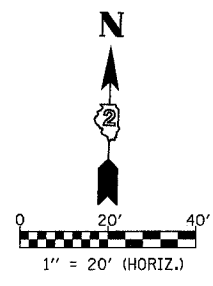

DETAIL - ISLAND LAYOUT
PER I.D.O.T. STD. 606301-02

CORNER RADIUS DATA

| |
|-----------------------------|
| PC = 159+14.99, 64.00' RT. |
| C = 159+14.99, 149.00' RT. |
| PCC = 159+61.63, 77.94' RT. |
| C = 159+01.27, 169.90' RT. |
| PT = 160+11.21, 173.48' RT. |
| R1 = 85' |
| R2 = 110' |
| OFF = 12' |

CORNER RADIUS DATA

| |
|-----------------------------|
| PC = 160+84.88, 109.49' RT. |
| C = 161+34.68, 114.00' RT. |
| PCC = 161+13.30, 68.80' RT. |
| C = 161+88.12, 227.00' RT. |
| PT = 161+88.12, 52.00' RT. |
| R1 = 50' |
| R2 = 175' |
| OFF = 12' |

| REVISIONS | |
|-----------|------|
| NAME | DATE |
| | |
| | |
| | |
| | |
| | |
| | |
| | |
| | |
| | |

ILLINOIS DEPARTMENT OF TRANSPORTATION

ROCK CUT STATE PARK

INTERSECTION DETAIL

STA. 158+00 TO STA. 163+00

SCALE: VERT. _____
HORIZ. 1" = 20'
DATE: 9/14/05

DRAWN BY: JDU
CHECKED BY: BJF/BSL