


F.A.P. RTE.	SECTION	COUNTY	TOTAL SHEETS	SHEET NO.
303	129K	WINNEBAGO	585	148
STA. 194+00		TO STA. 200+00		
FED. ROAD DIST. NO.		ILLINOIS FED. AID PROJECT		

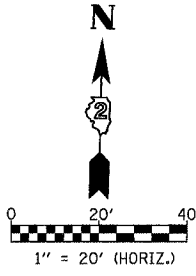


CORNER RADIUS DATA
 PC = 196+87.82, 90.00' LT.
 C = 196+02.88, 93.00' LT.
 PCC = 196+80.28, 57.87' LT.
 C = 196+71.17, 62.00' LT.
 PT = 196+71.17, 52.00' LT.
 R1 = 85'
 R2 = 10'
 OFF = N/A

CORNER RADIUS DATA
 PC = 197+96.99, 64.00' LT.
 C = 197+96.99, 134.00' RT.
 PCC = 197+33.46, 104.63' LT.
 C = 199+14.99, 188.55' LT.
 PT = 197+14.99, 188.55' LT.
 R1 = 70'
 R2 = 200'
 OFF = 12'

CORNER RADIUS DATA
 PC = 197+06.99, 152' RT.
 C = 198+06.99, 152' RT.
 PT = 198+06.99, 52' RT.
 R1 = 100'
 OFF = N/A

CORNER RADIUS DATA
 PC = 196+59.40, 52.00' RT.
 C = 196+59.40, 62.00' RT.
 PCC = 196+69.20, 60.01' RT.
 C = 195+80.99, 77.91' RT.
 PT = 196+70.99, 77.91' RT.
 R1 = 10'
 R2 = 90'
 OFF = N/A

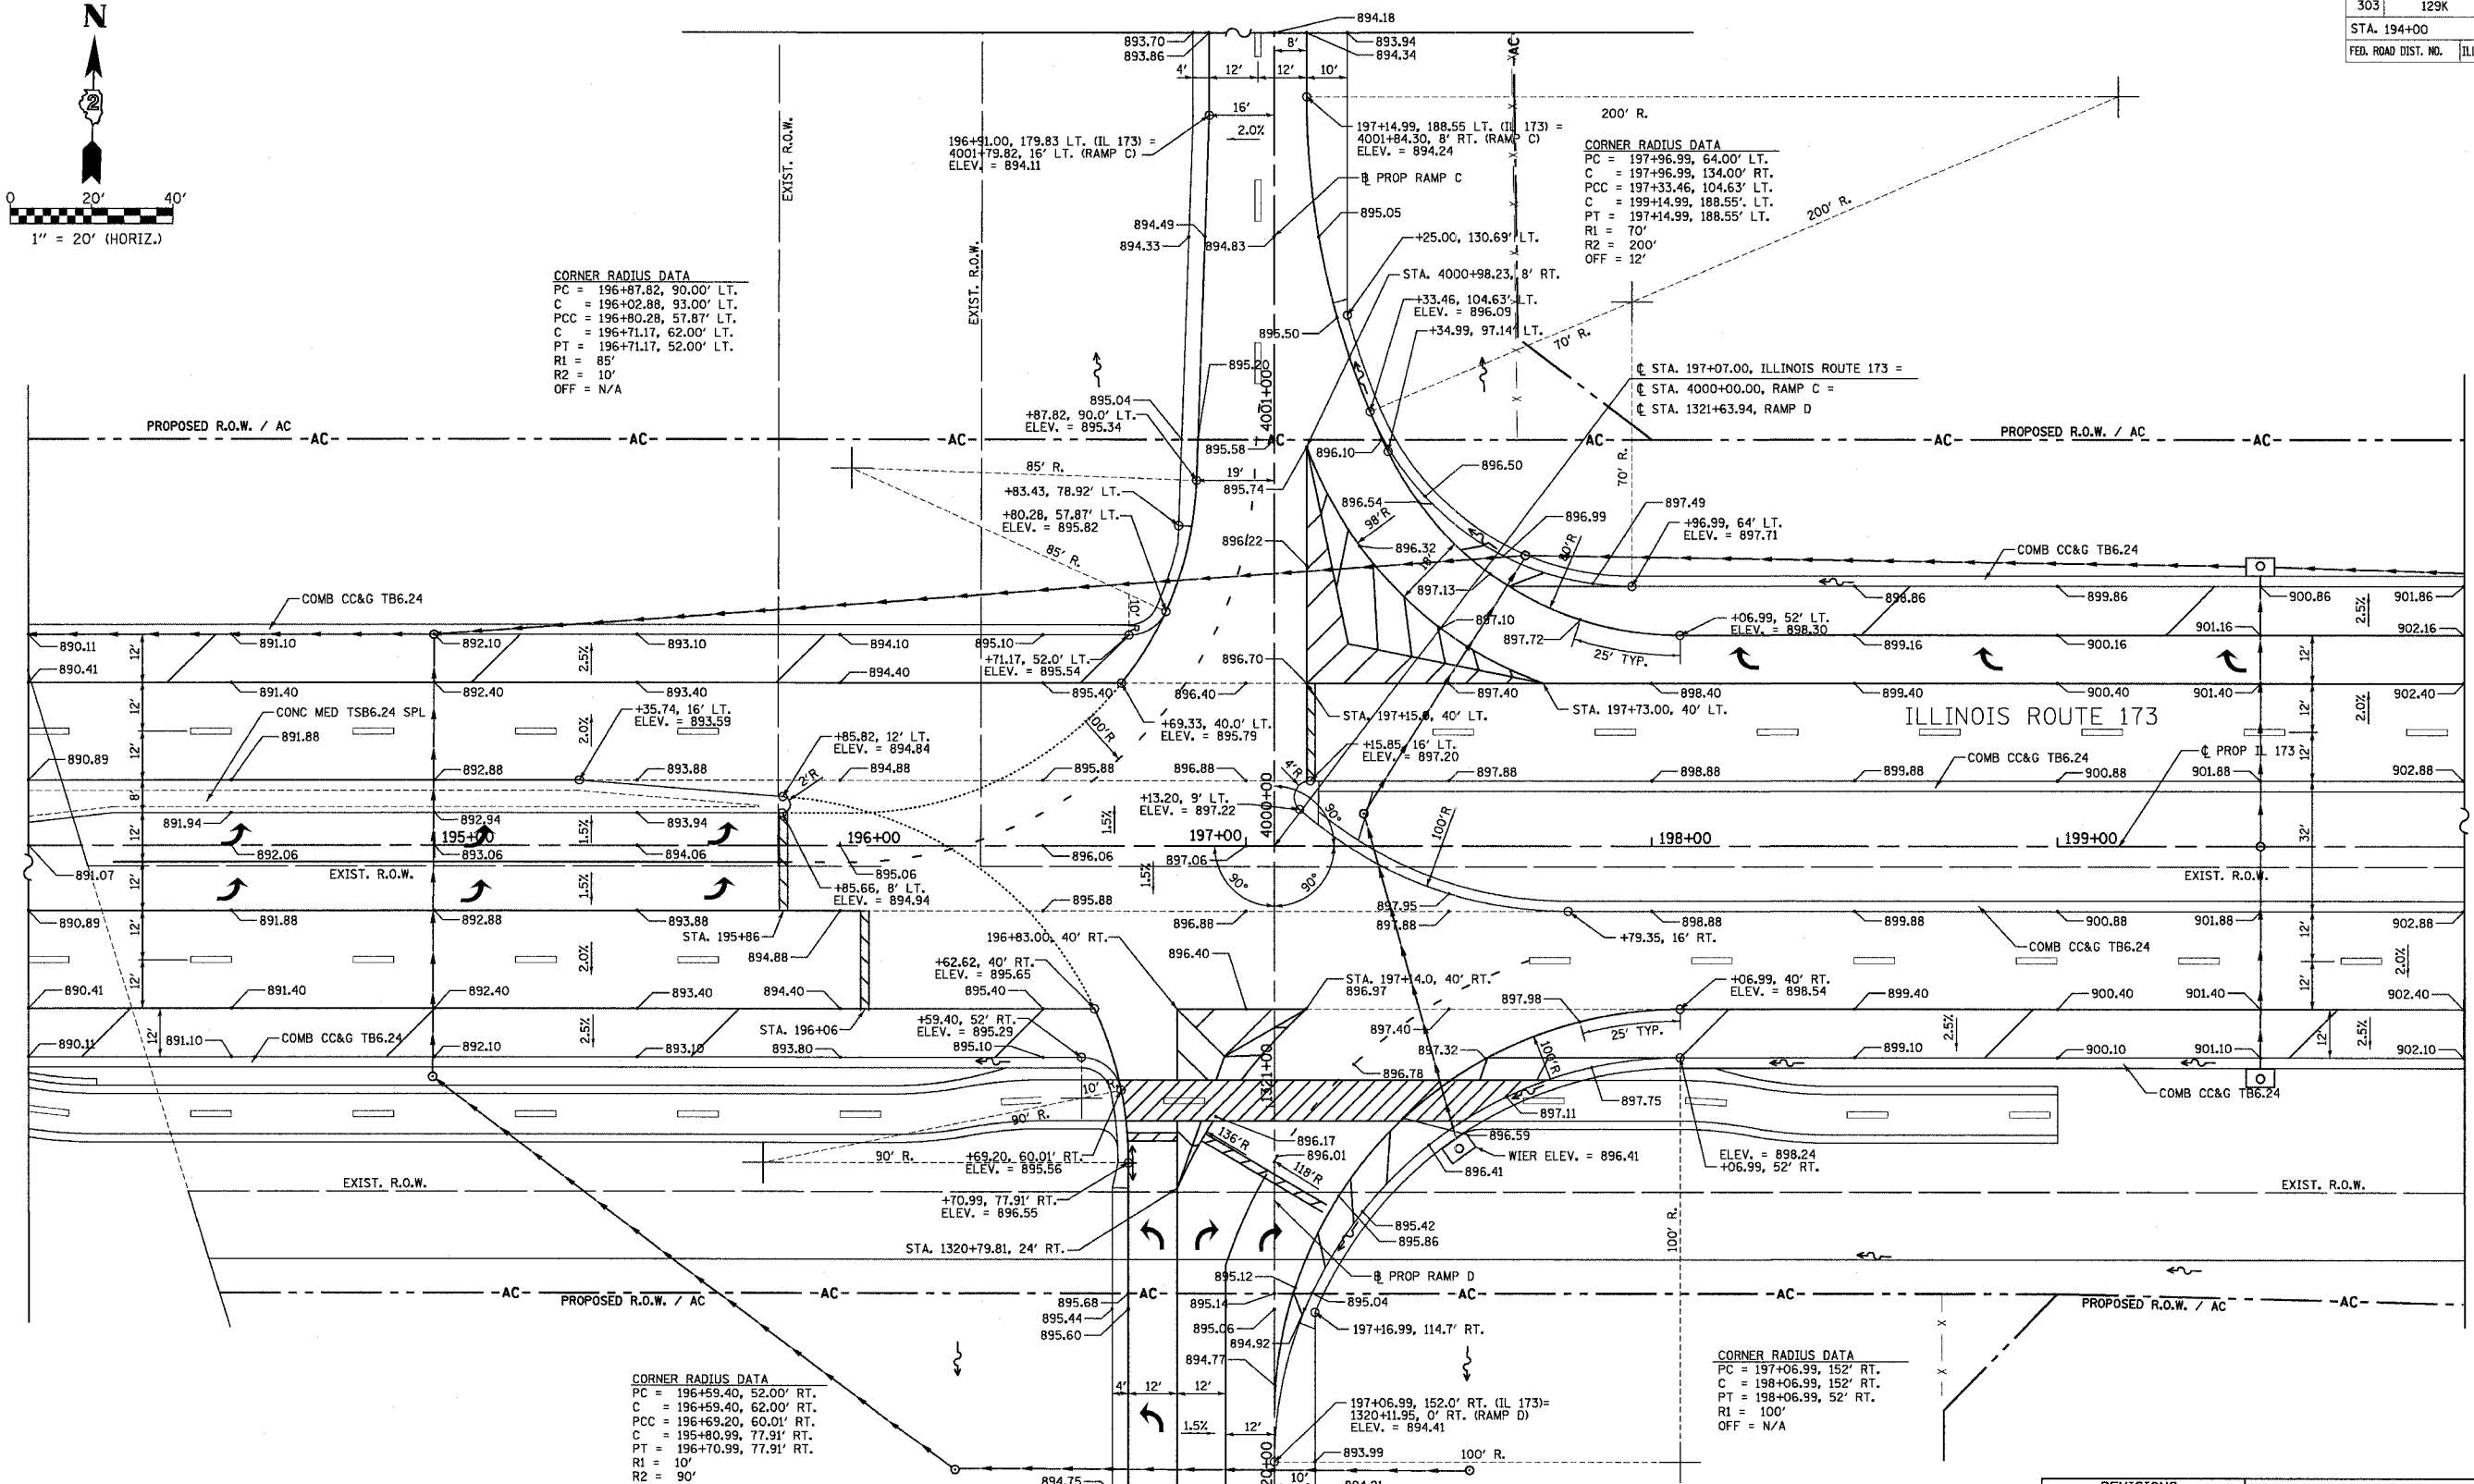

REVISIONS	
NAME	DATE

ILLINOIS DEPARTMENT OF TRANSPORTATION
RAMPS C & D
INTERSECTION DETAIL
STA. 194+00 TO STA. 200+00
 SCALE: VERT. DATE: 9/14/05
 DRAWN BY: JOU
 CHECKED BY: BJF/BSL