


F.A.P. RTE.	SECTION	COUNTY	TOTAL SHEETS	SHEET NO.
303	129K	WINNEBAGO	585	151
STA. 173+00		TO STA. 205+00		
FED. ROAD DIST. NO.		ILLINOIS FED. AID PROJECT		

FROM 4004+00.00 TO 4016+00
APPLY STANDARD PAVEMENT MARKING LINES

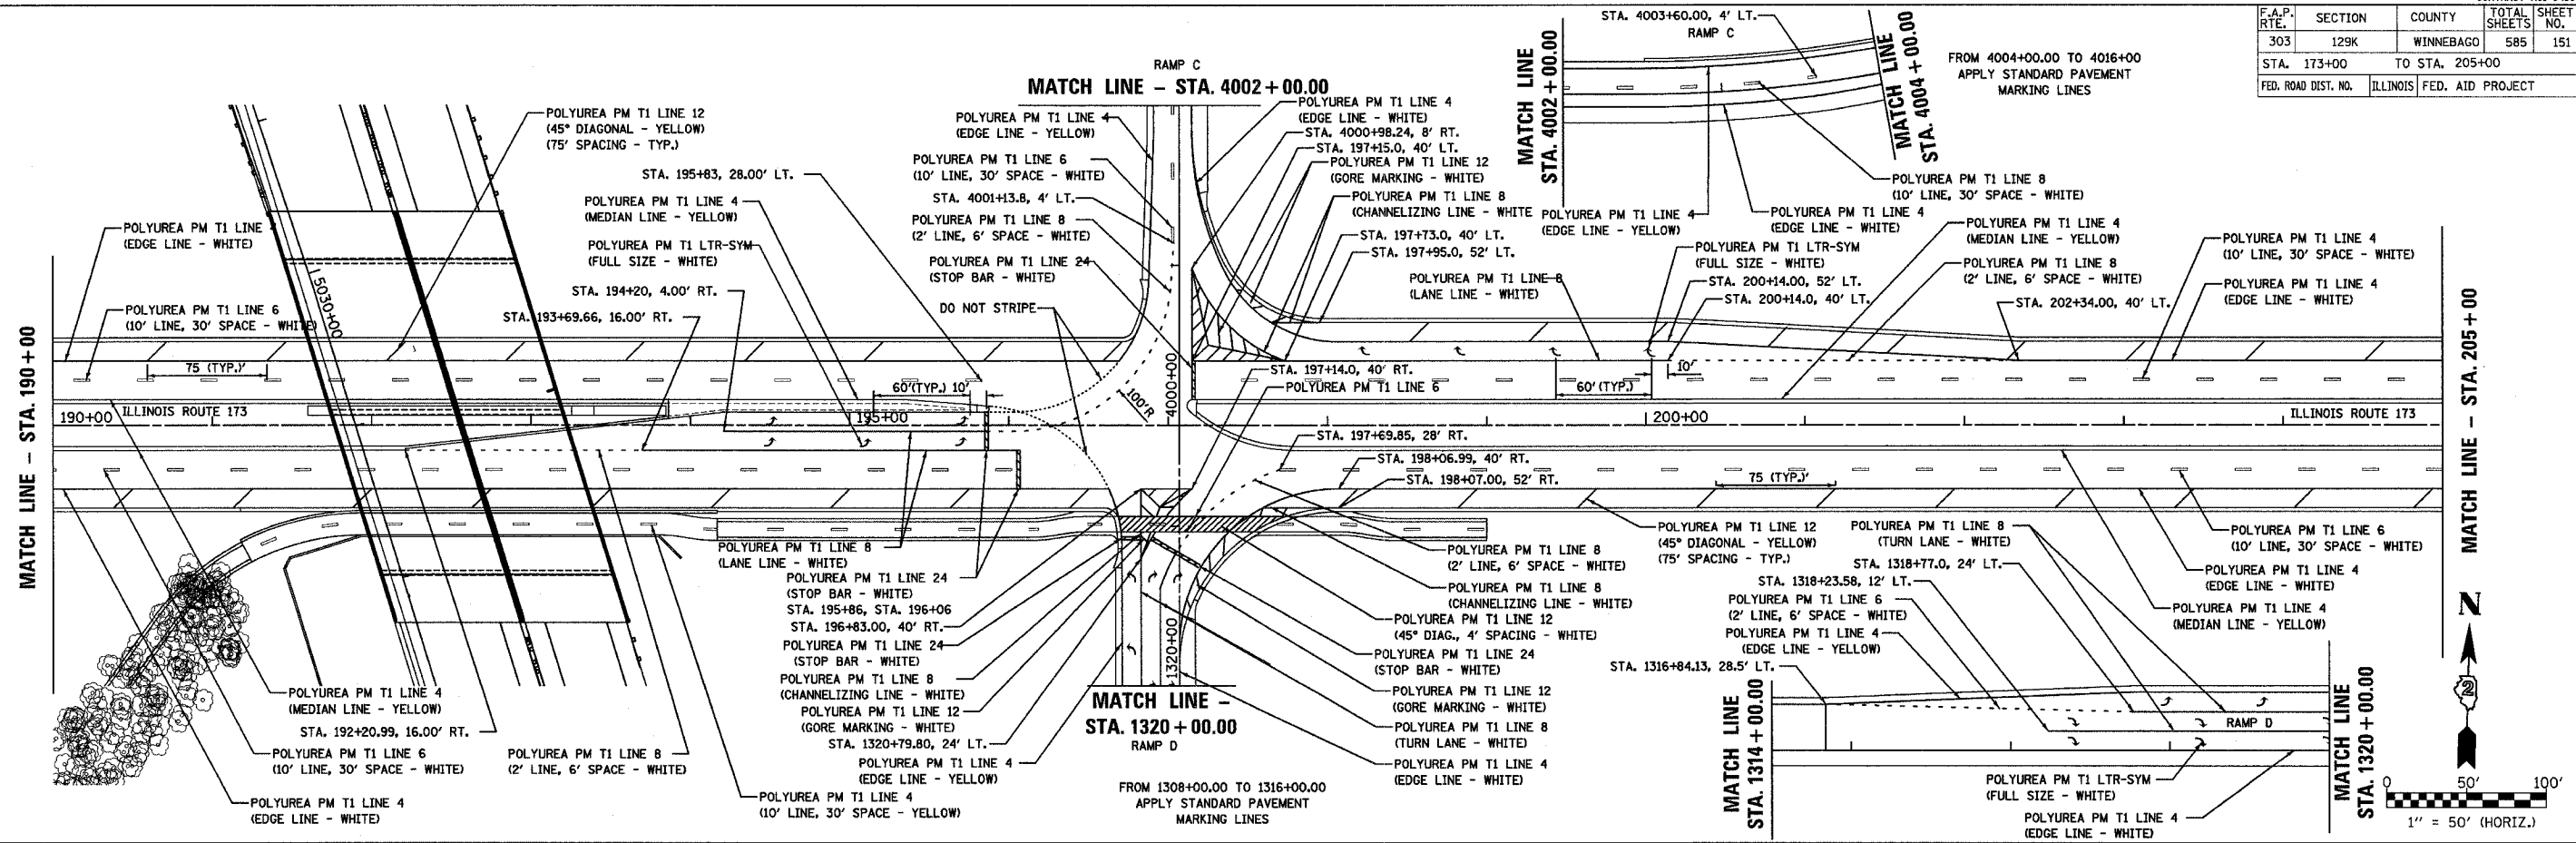

MATCH LINE - STA. 205+00

MATCH LINE - STA. 190+00

MATCH LINE - STA. 4002+00.00

MATCH LINE - STA. 1320+00.00

MATCH LINE - STA. 4002+00.00


MATCH LINE - STA. 4004+00.00

MATCH LINE - STA. 1314+00.00

MATCH LINE - STA. 1320+00.00



0 50' 100'
1" = 50' (HORIZ.)

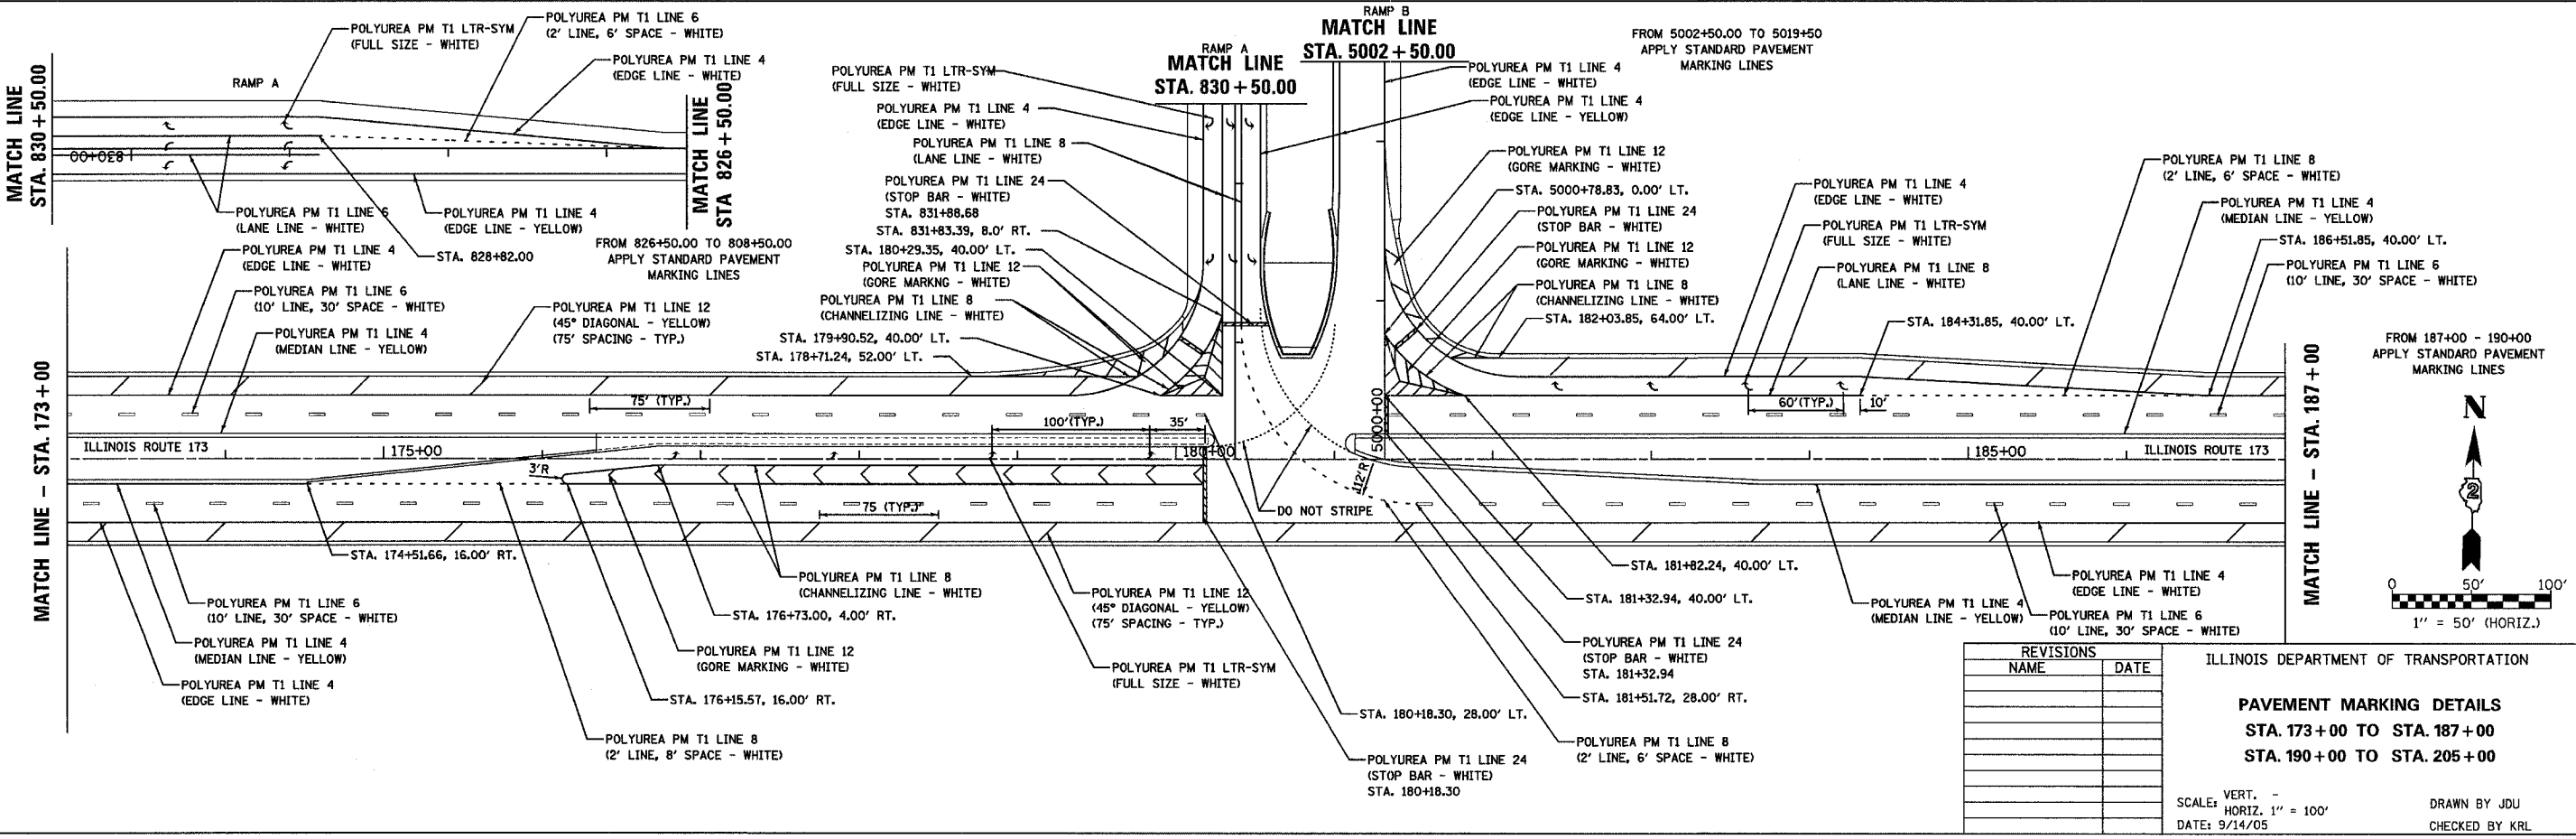

MATCH LINE - STA. 187+00

MATCH LINE - STA. 830+50.00

MATCH LINE - STA. 830+50.00

MATCH LINE - STA. 5002+50.00

FROM 5002+50.00 TO 5019+50
APPLY STANDARD PAVEMENT MARKING LINES



0 50' 100'
1" = 50' (HORIZ.)

REVISIONS	
NAME	DATE

ILLINOIS DEPARTMENT OF TRANSPORTATION

PAVEMENT MARKING DETAILS
STA. 173+00 TO STA. 187+00
STA. 190+00 TO STA. 205+00

SCALE: VERT. -
 HORIZ. 1" = 100'
 DATE: 9/14/05

DRAWN BY JDU
 CHECKED BY KRL