
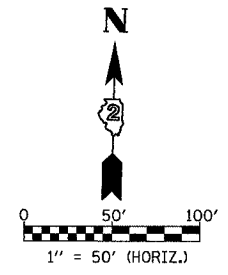
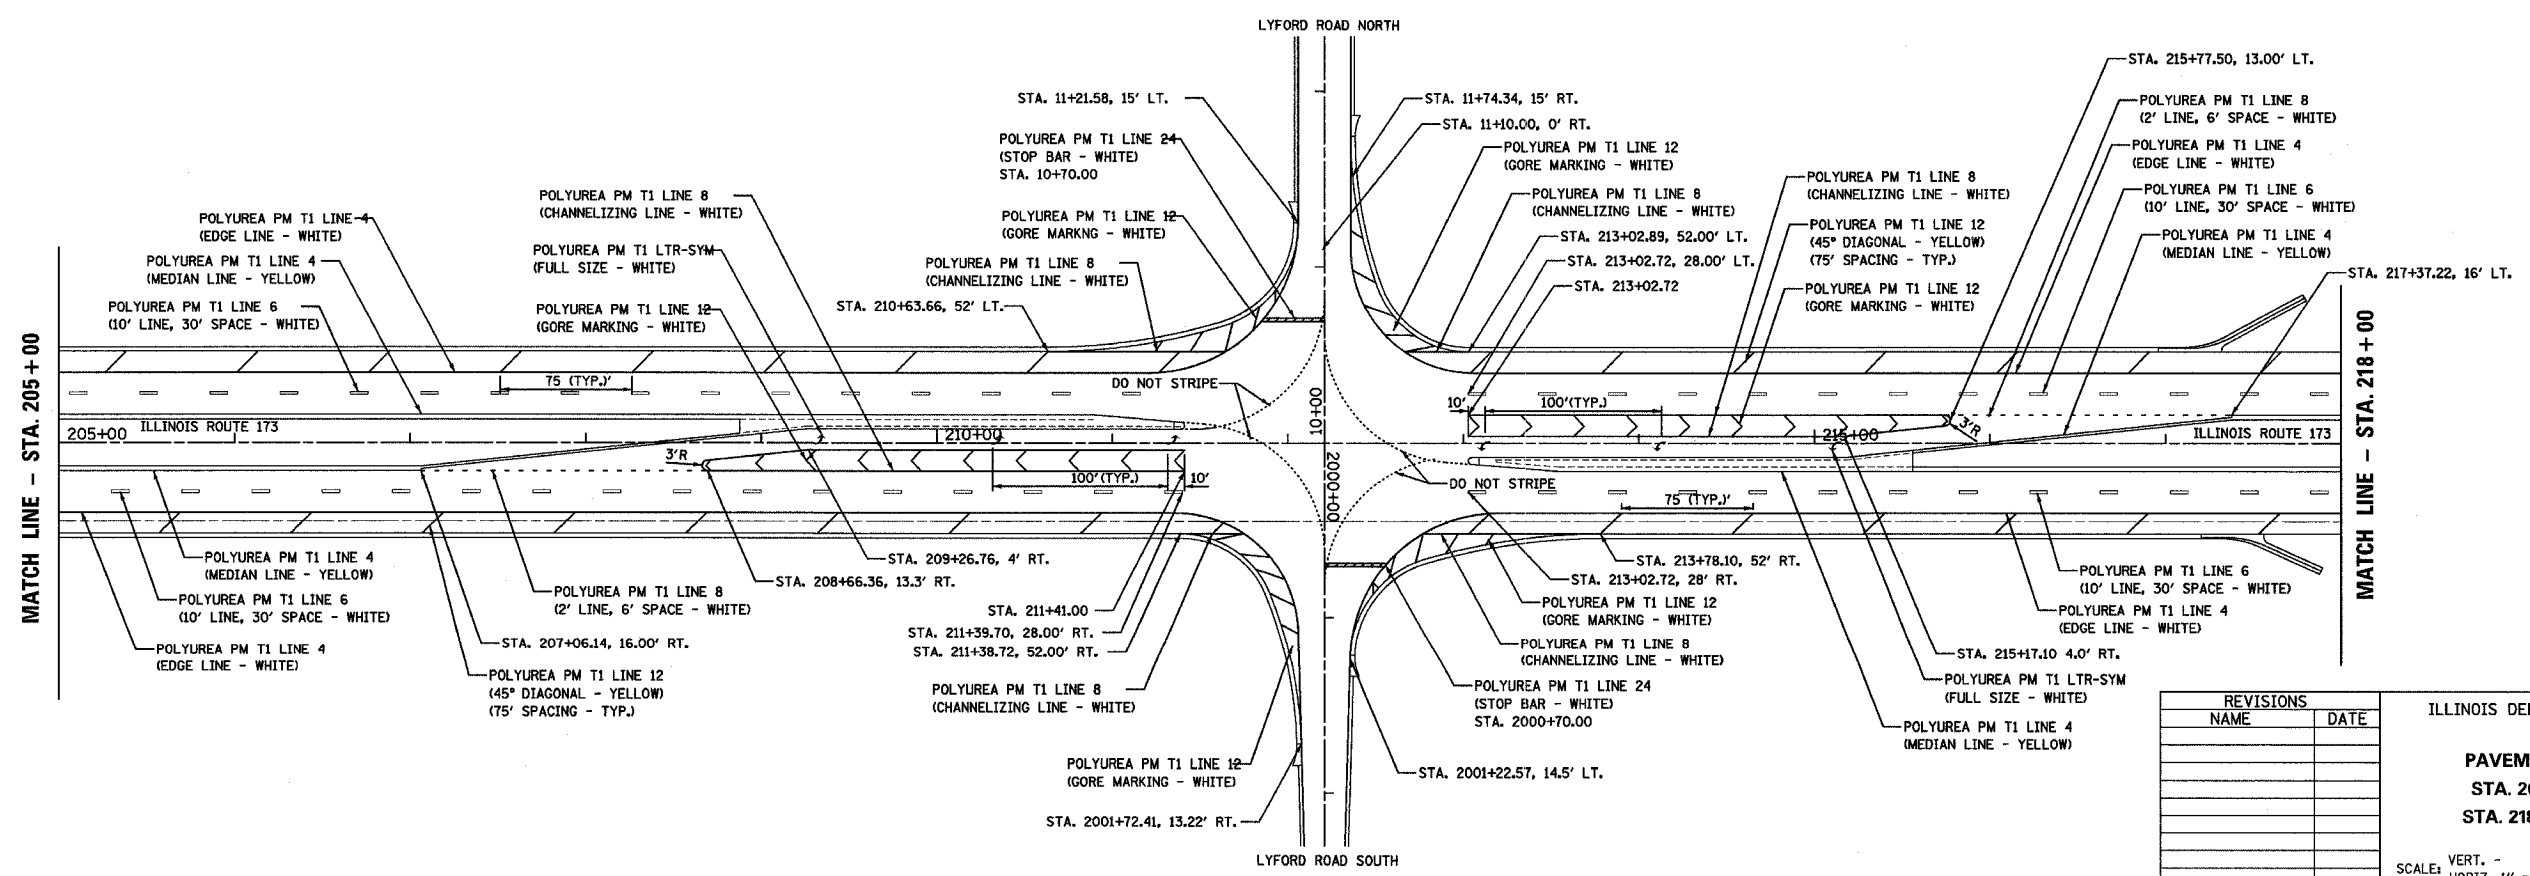
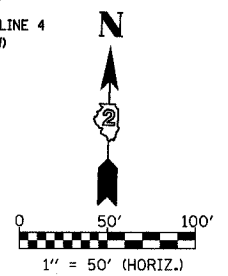


F.A.P. RTE.	SECTION	COUNTY	TOTAL SHEETS	SHEET NO.
303	129K	WINNEBAGO	585	152
STA. 205+00		TO STA. 231+14.10		
FED. ROAD DIST. NO.		ILLINOIS FED. AID PROJECT		

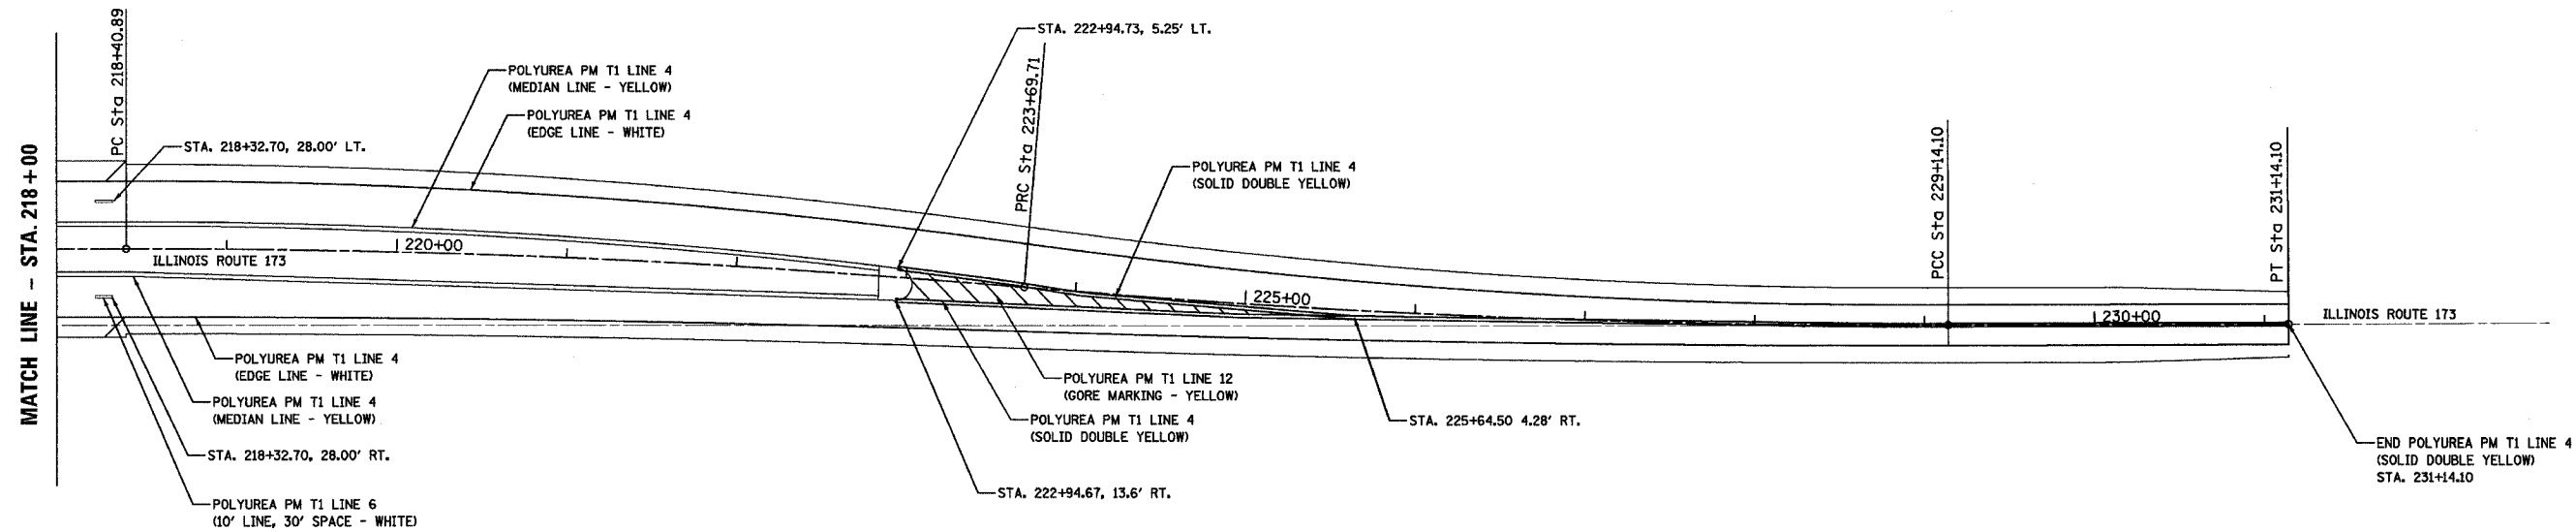

REVISIONS	
NAME	DATE

ILLINOIS DEPARTMENT OF TRANSPORTATION

**PAVEMENT MARKING DETAILS**  
**STA. 205+00 TO STA. 218+00**  
**STA. 218+00 TO STA. 231+14.10**

SCALE: VERT. -  
 HORIZ. 1" = 100'  
 DATE 9/14/05

DRAWN BY JDU  
 CHECKED BY KRL