
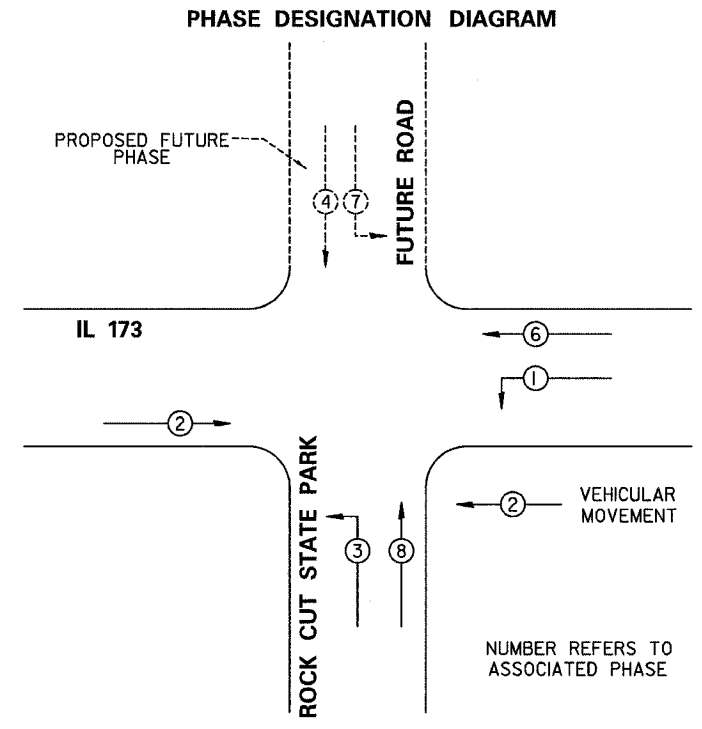


F.A.I. RTE.	SECTION	COUNTY	TOTAL SHEETS	SHEET NO.
*	I29 K	WINNEBAGO	585	157
STA.		TO STA.		
FED. ROAD DIST. NO.	ILLINOIS	FED. AID PROJECT		
190/ IL 173				

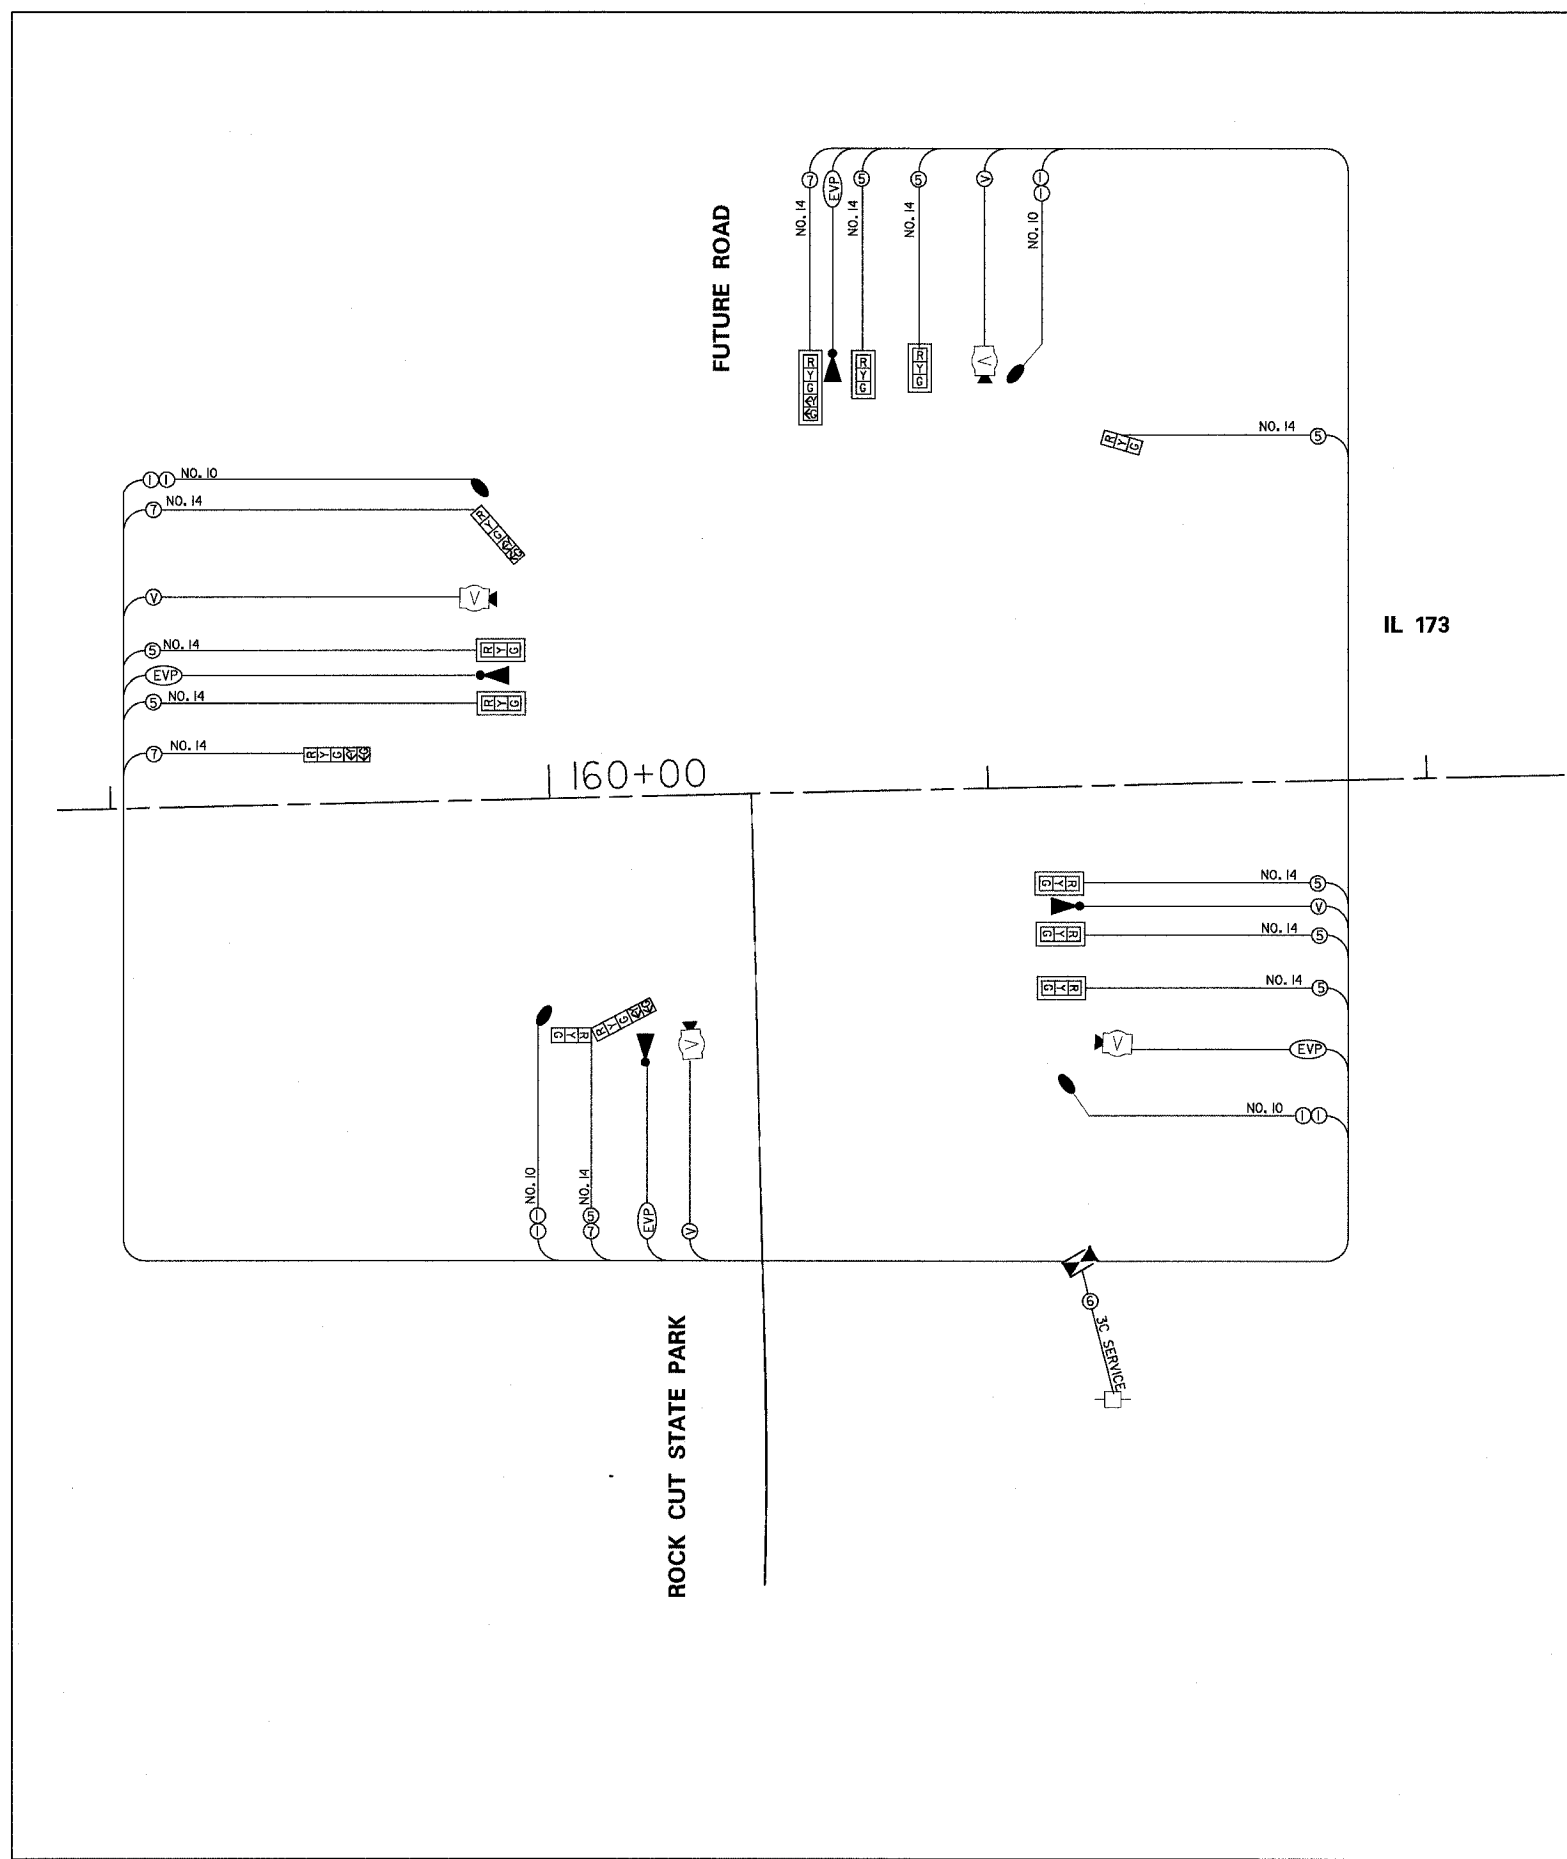

REFER TO STANDARD 857001

E-W MAJOR ROADWAY DETECTION ZONES		
ZONE	PHASE No.	DIRECTION
A	8	NB PRESENT
B	3	NB LEFT TURN
C	6	WB PRESENT
D	1	WB LEFT TURN
E	2	EB PRESENT

- LEGEND**
- INDICATES NUMBER OF NEW CONDUCTORS. ALL CABLE IS NO. 14 EXCEPT AS INDICATED. \*P\* INDICATES PAIR CABLE
  - NEW SIGNAL HEAD WITH OR WITHOUT BACKPLATE
  - LUMINAIRE, 250 WATT
  - VIDEO VEHICLE DETECTION, SYSTEM
  - EMERGENCY PREEMPTION SYSTEM

REVISIONS	
NAME	DATE

ILLINOIS DEPARTMENT OF TRANSPORTATION

SCALE: VERT. \_\_\_\_\_  
 HORIZ. \_\_\_\_\_  
 DATE \_\_\_\_\_ DRAWN BY \_\_\_\_\_  
 CHECKED BY \_\_\_\_\_

PLOT DATE \* DATE \*  
 FILE NAME \* FILEL \*  
 USER NAME \* USER \*