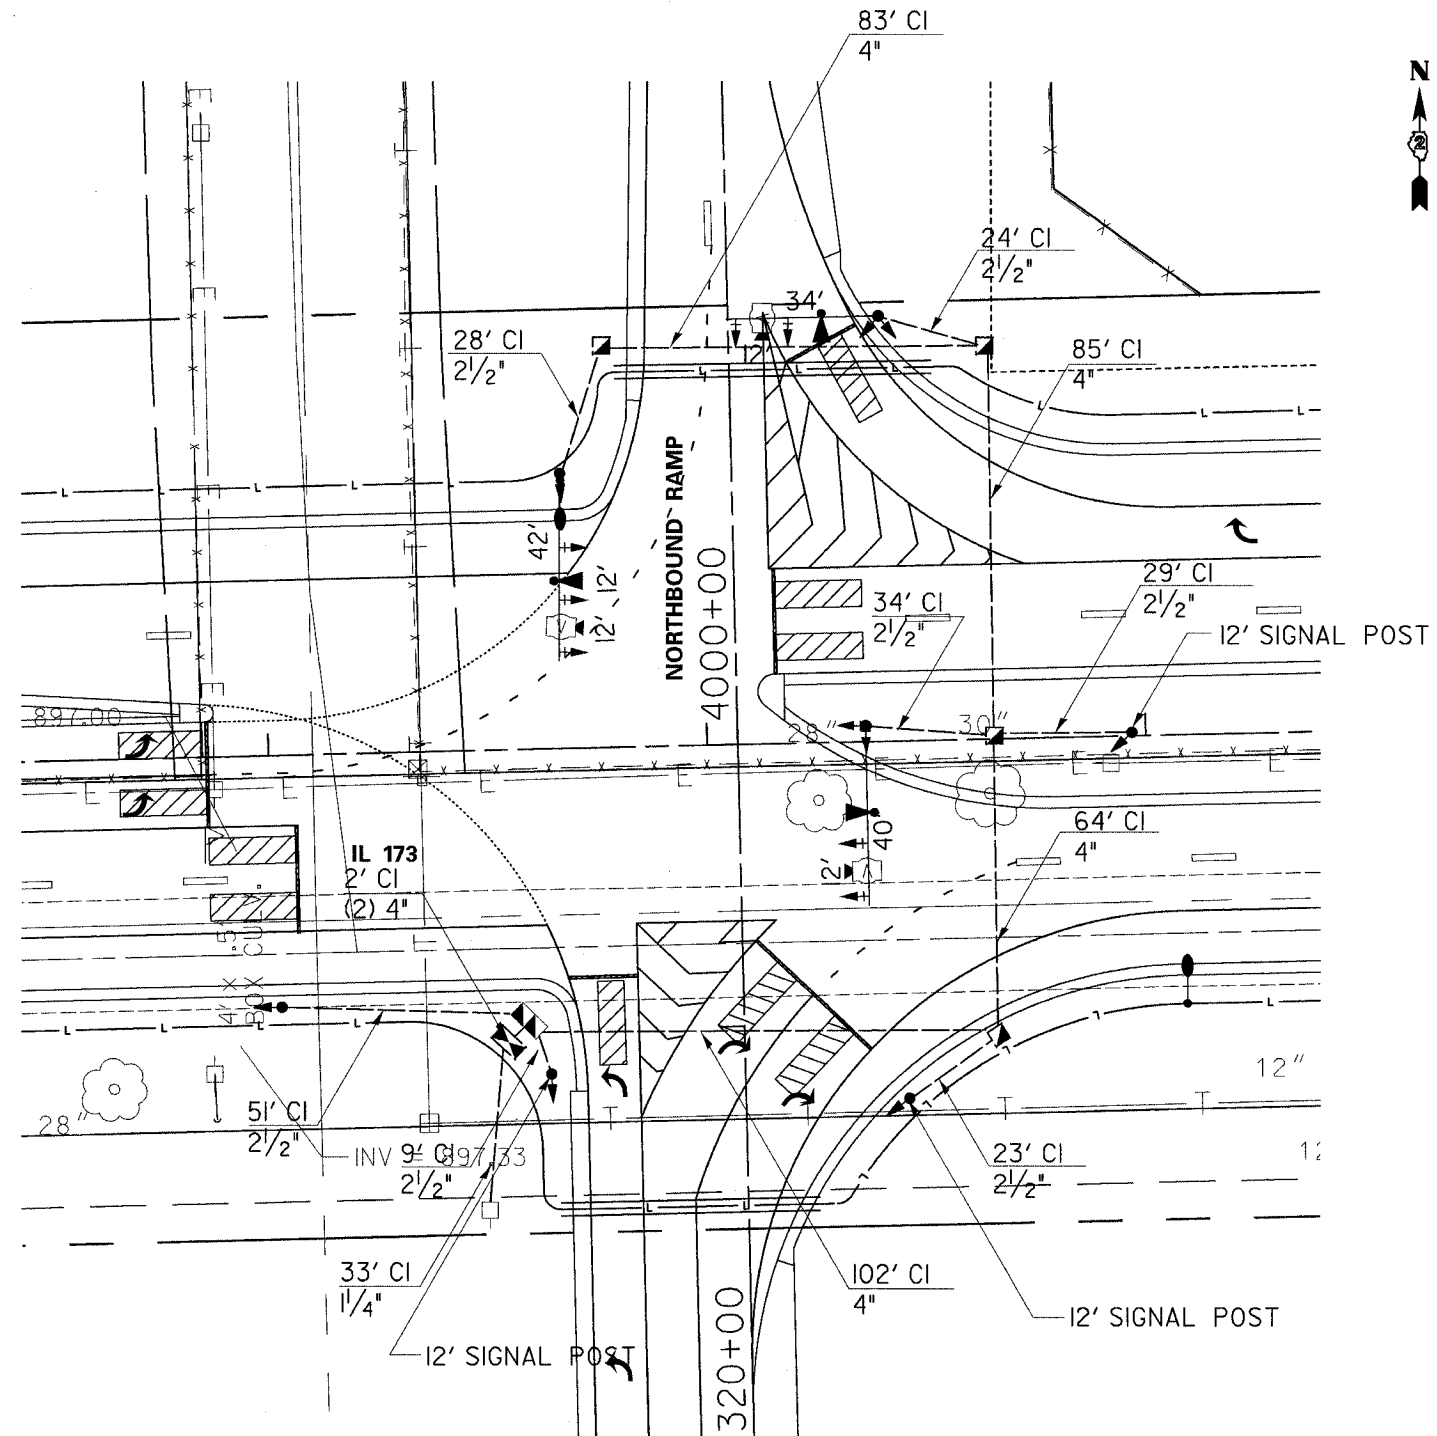

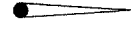
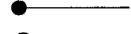













F.A.I. RTE.	SECTION	COUNTY	TOTAL SHEETS	SHEET NO.
*	I29 K	WINNEBAGO	585	160
STA.		TO STA.		
FED. ROAD DIST. NO.	ILLINOIS	FED. AID PROJECT		
190/ IL 173				



LEGEND

-  CONTROLLER
-  ALUMINUM MAST ARM ASSEMBLY AND POLE
-  STEEL MAST ARM ASSEMBLY AND POLE
-  SIGNAL HEAD AND POST
-  SIGNAL HEAD WITH BACKPLATE
-  PEDESTRIAN HEAD
-  PEDESTRIAN PUSHBUTTON
-  HANDHOLE
-  JUNCTION BOX
-  HEAVY-DUTY HANDHOLE
-  DOUBLE HANDHOLE
-  LUMINAIRE
-  CONDUIT INSTALLED, NON-METALLIC
UPPER NUMERAL INDICATES LENGTH
"CI" INDICATES CONDUIT INSTALLED, NON -METALLIC
WHETHER PUSHED OR TRENCHED
LOWER NUMERAL INDICATES SIZE OF CONDUIT
-  MINIMUM VIDEO DETECTION ZONES

REVISIONS	
NAME	DATE

ILLINOIS DEPARTMENT OF TRANSPORTATION

SCALE: VERT. _____
HORIZ. _____

DATE _____ DRAWN BY _____
CHECKED BY _____

PLOT DATE = #DATE#
FILE NAME = #FILE#
USER NAME = #USER#

TRAFFIC SIGNALS