


F.A.I. RTE.	SECTION	COUNTY	TOTAL SHEETS	SHEET NO.
*	I29 K	WINNEBAGO	585	166
STA.		TO STA.		
FED. ROAD DIST. NO.		ILLINOIS	FED. AID PROJECT	
* FAI90/IL 173				

# LIGHTING DETAILS

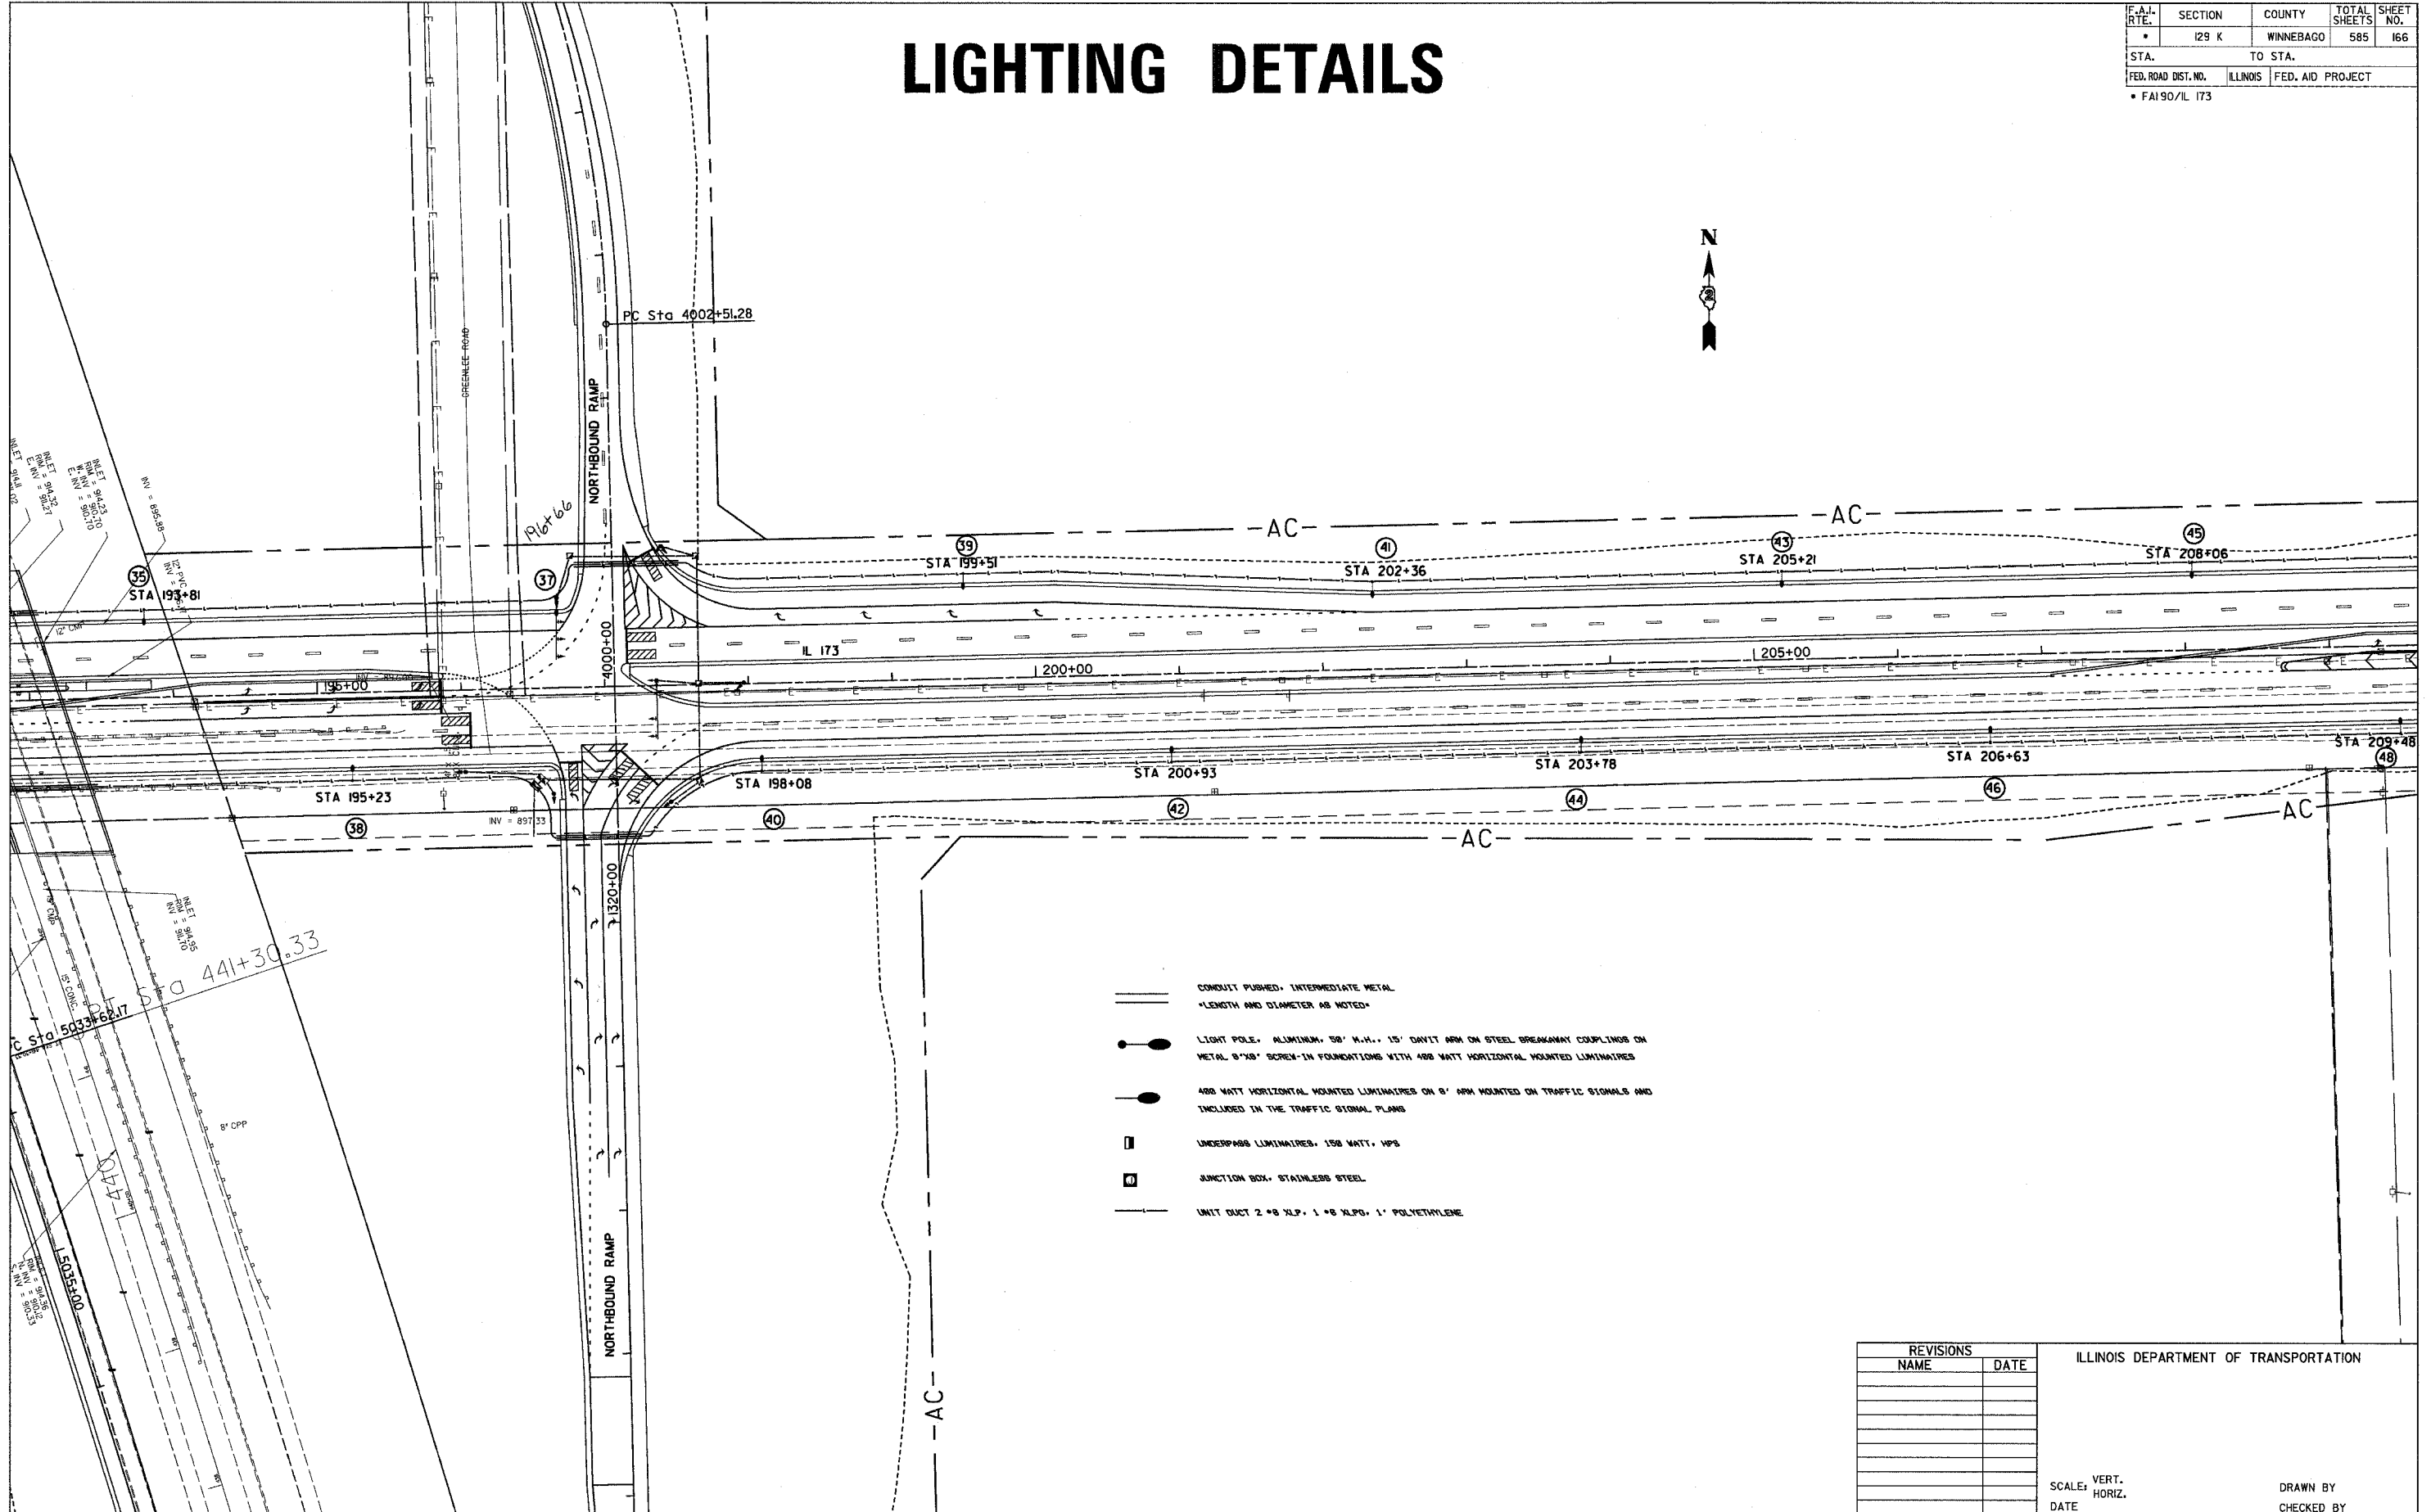

- CONDUIT PUSHED, INTERMEDIATE METAL  
\*LENGTH AND DIAMETER AS NOTED\*
- LIGHT POLE, ALUMINUM, 58' H.H., 15' DAVIT ARM ON STEEL BREAKAWAY COUPLINGS ON METAL 8"X8" SCREW-IN FOUNDATIONS WITH 400 WATT HORIZONTAL MOUNTED LUMINAIRES
- 400 WATT HORIZONTAL MOUNTED LUMINAIRES ON 8' ARM MOUNTED ON TRAFFIC SIGNALS AND INCLUDED IN THE TRAFFIC SIGNAL PLANS
- UNDERPASS LUMINAIRES, 150 WATT, VPS
- JUNCTION BOX, STAINLESS STEEL
- UNIT DUCT 2 #8 XLP, 1 #8 XLP, 1" POLYETHYLENE

PLOT DATE = #DATE#  
 FILE NAME = #FILE#  
 USER NAME = #USER#

REVISIONS	
NAME	DATE

ILLINOIS DEPARTMENT OF TRANSPORTATION

SCALE: VERT. \_\_\_\_\_  
 HORIZ. \_\_\_\_\_

DATE \_\_\_\_\_ DRAWN BY \_\_\_\_\_  
 CHECKED BY \_\_\_\_\_