



F.A.I. RTE.	SECTION	COUNTY	TOTAL SHEETS	SHEET NO.
*	I29 K	WINNEBAGO	585	169
STA.		TO STA.		
FED. ROAD DIST. NO.	ILLINOIS	FED. AID PROJECT		


* FA190/IL 173

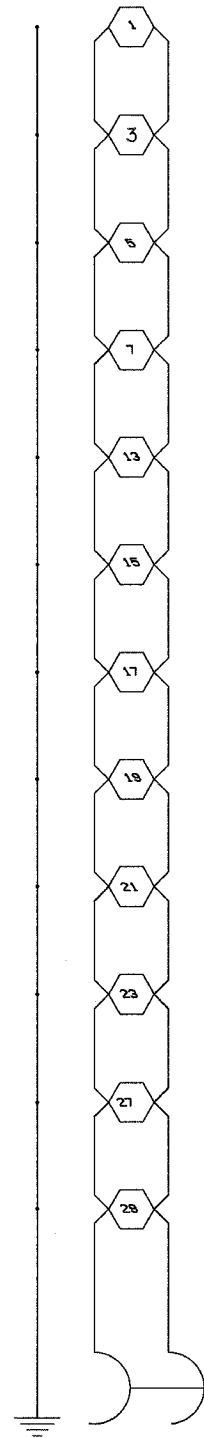


CIRCUIT A
2 POLE BREAKER
25 AMP

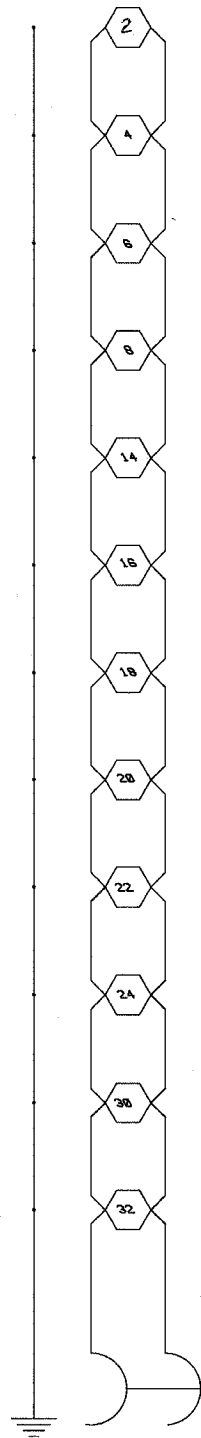

CIRCUIT B
2 POLE BREAKER
25 AMP

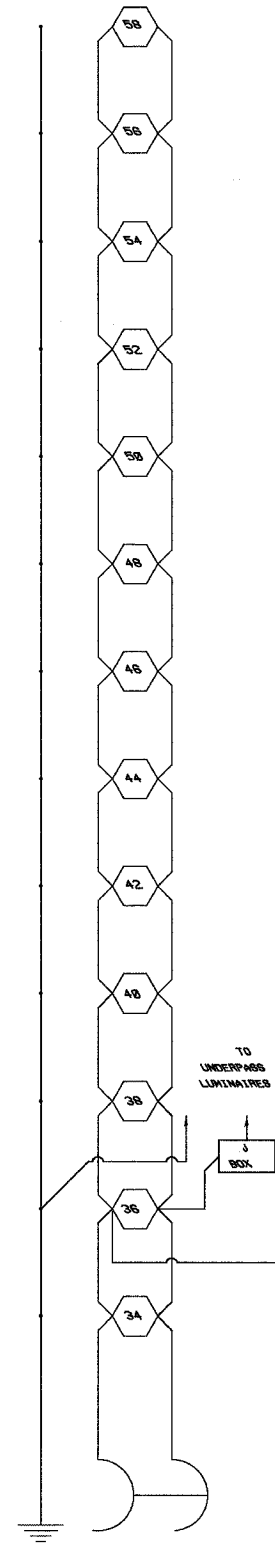

CIRCUIT C
2 POLE BREAKER
30 AMP

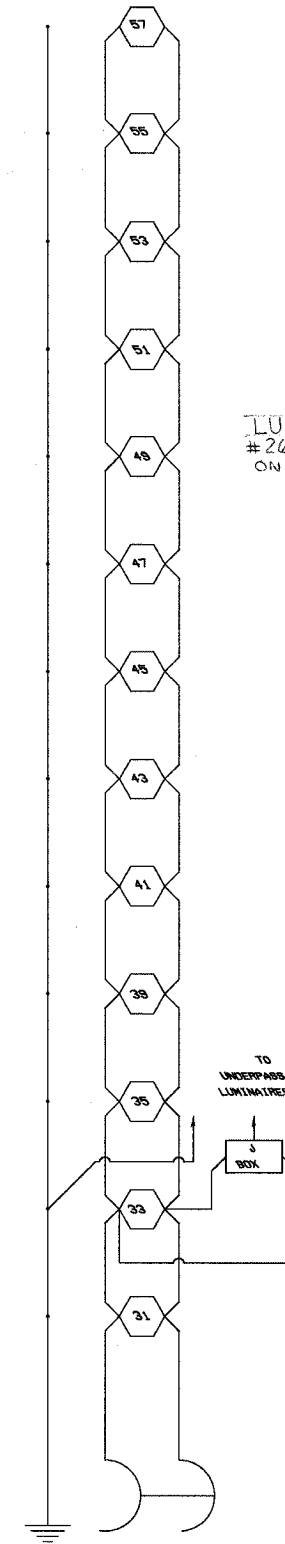

CIRCUIT D
2 POLE BREAKER
30 AMP

LUMINAIRES #9, #10, #11, #12, #25, #26, #28, & #37 ARE TO BE MOUNTED ON TRAFFIC SIGNAL POLES

PLOT DATE = #DATE*
FILE NAME = #FILEL*
USER NAME = #USER*