

STATE OF ILLINOIS  
DEPARTMENT OF TRANSPORTATION

ROUTE NO.	SECTION	COUNTY	SHEETS	SHEET NO.
303	129K	WINNEBAGO	585	182
FED. ROAD DIST. NO.		ILLINOIS	FED. AID PROJECT-	
CONTRACT NO. 64594				

SHEET NO. S03  
OF SHEETS S47

CONSTRUCTION STAGING

STAGE I


1. DRIVE TEMPORARY SHEET PILING AT THE LOCATIONS SHOWN ON PLANS.
2. ERECT TEMPORARY BARRIERS AS DETAILED ON THE STAGE CONSTRUCTION PLAN.
3. REROUTE TWO LANES OF TRAFFIC (EACH DIRECTION) TO THE EXISTING NORTHBOUND STRUCTURE.
4. REMOVE EXISTING SOUTHBOUND CONCRETE DECK, PRESTRESSED CONCRETE GIRDERS, ABUTMENTS AND PIERS AS DETAILED.
5. CONSTRUCT NEW PIERS AND ABUTMENTS. ERECT NEW GIRDERS AND CONSTRUCT NEW DECK AS DETAILED FOR STAGE I CONSTRUCTION.
6. CONSTRUCT APPROACH PAVEMENTS AND SLABS TO LIMITS AS SHOWN.

STAGE II


1. RELOCATE AND ERECT TEMPORARY BARRIERS AS DETAILED ON THE STAGE CONSTRUCTION PLANS.
2. REROUTE TWO LANES OF TRAFFIC (EACH DIRECTION) TO THE NEWLY CONSTRUCTED SOUTHBOUND STRUCTURE.
3. REMOVE EXISTING NORTHBOUND CONCRETE DECK, PRESTRESSED CONCRETE GIRDERS, ABUTMENTS AND PIERS AS DETAILED.
4. CONSTRUCT NEW PIERS AND ABUTMENTS. ERECT NEW GIRDERS AND CONSTRUCT NEW DECK AS DETAILED FOR STAGE II CONSTRUCTION.
5. CONSTRUCT APPROACH PAVEMENTS AND SLABS TO LIMITS AS SHOWN.
6. REMOVE TEMPORARY BARRIERS AND REROUTE TRAFFIC TO THE PROPOSED LANES ON THE COMPLETED STRUCTURE.

NOTES:


1. FOR TEMPORARY CONCRETE BARRIER DETAILS, SEE SHEET NO. S41.
2. QUANTITIES FOR TEMPORARY CONCRETE BARRIER AND TYPE II BARRICADE WITH STEADY BURN LIGHT ARE SHOWN ON THE ROADWAY PLANS.

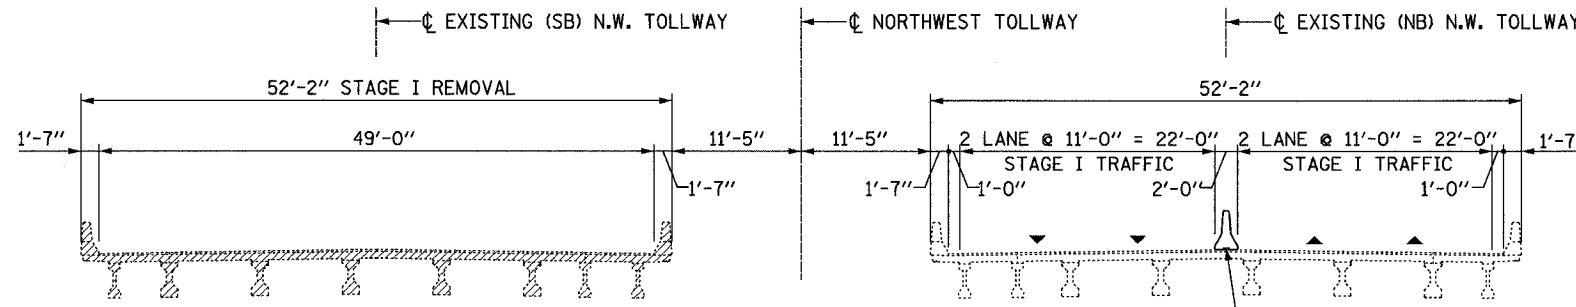

STAGE I REMOVAL  
(LOOKING NORTH)

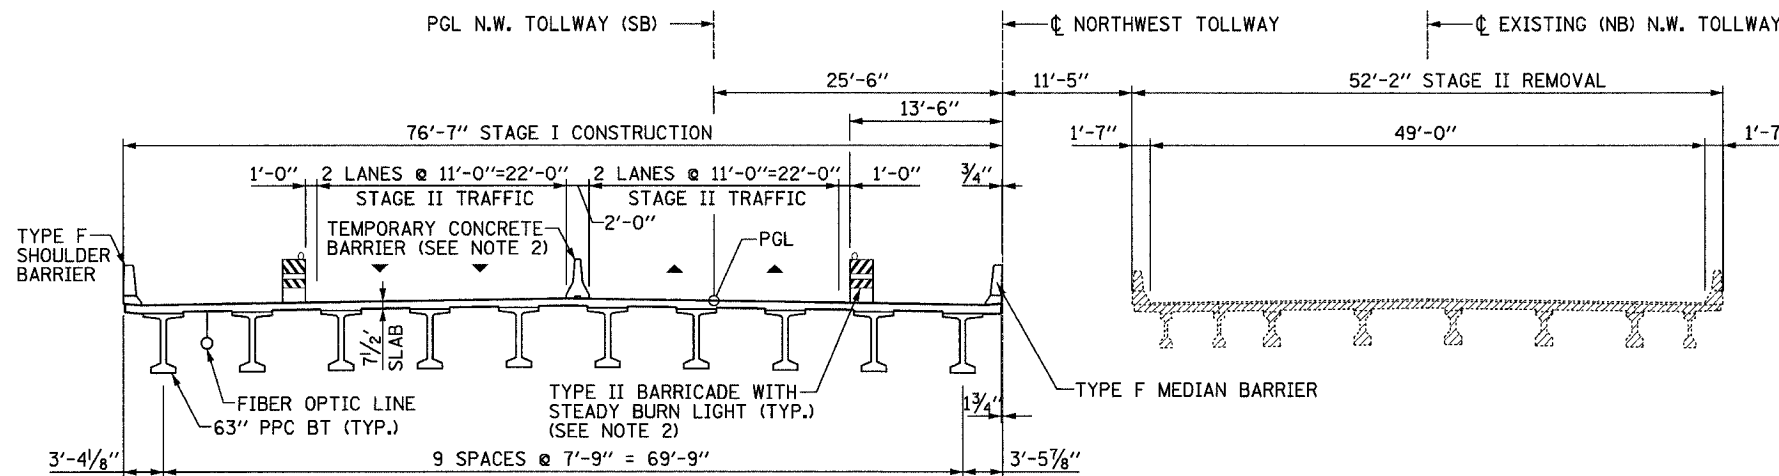

STAGE I CONSTRUCTION/STAGE II REMOVAL  
(LOOKING NORTH)

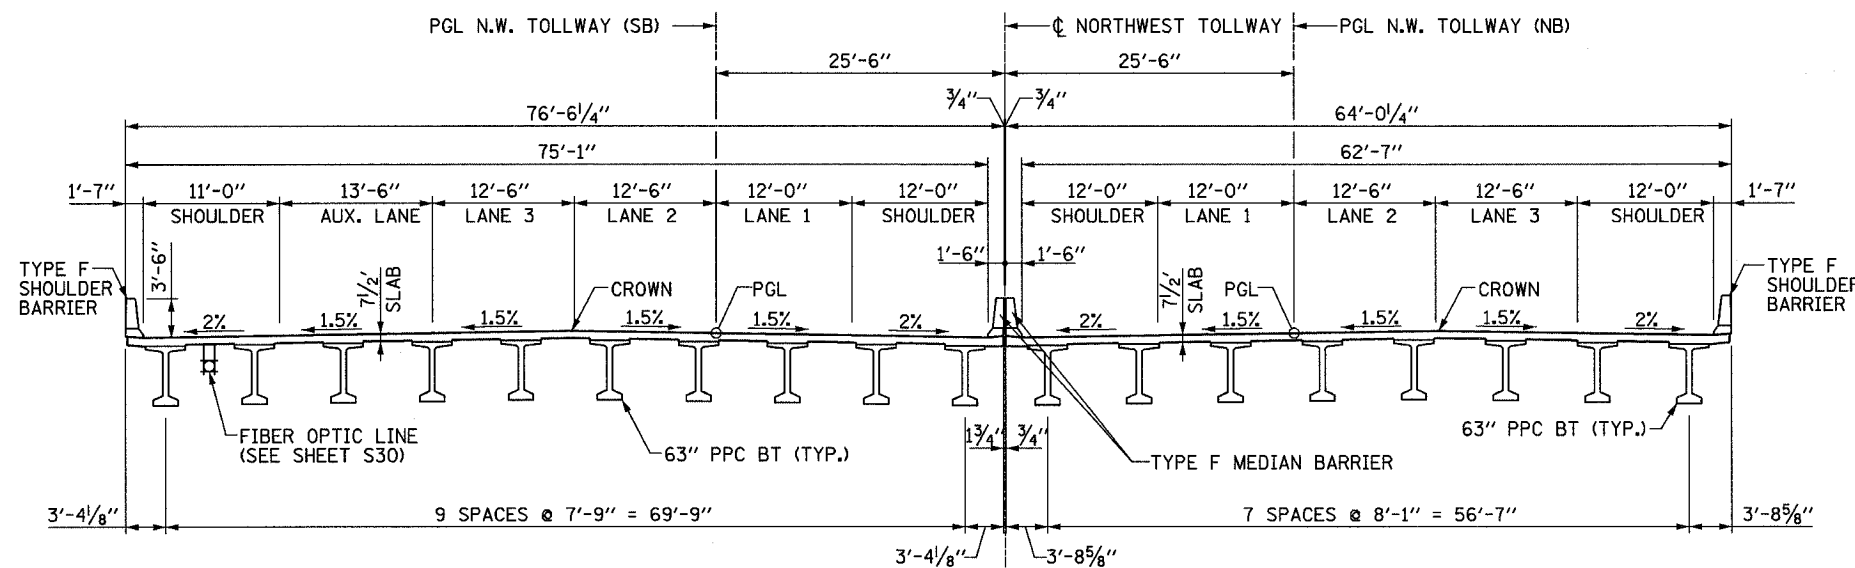

FINAL  
(LOOKING NORTH)

LEGEND

DENOTES REMOVAL

DESIGNED	AH
CHECKED	JIG
DRAWN	DCP
CHECKED	JIG

CONSTRUCTION STAGING  
N.W. TOLLWAY  
OVER IL 173 (F.A.P. ROUTE 303)  
SECTION 129K  
WINNEBAGO COUNTY  
STATION 443+73.62  
S.N. 101-9963 (SB) & 101-9964 (NB)  
TOLLWAY S.N. 703 (NB) & 704 (SB)