


STATE OF ILLINOIS
DEPARTMENT OF TRANSPORTATION

| | | | | |
|---------------------|---------|----------------------------|-------|-------|
| ROUTE NO. | SECTION | COUNTY | SHEET | SHEET |
| 303 | 129K | WINNEBAGO | 585 | 184 |
| F. A. P. | | CONTRACT NO. 64594 | | |
| FED. ROAD DIST. NO. | | ILLINOIS FED. AID PROJECT- | | |

SHEET NO. S05
OF SHEETS S47

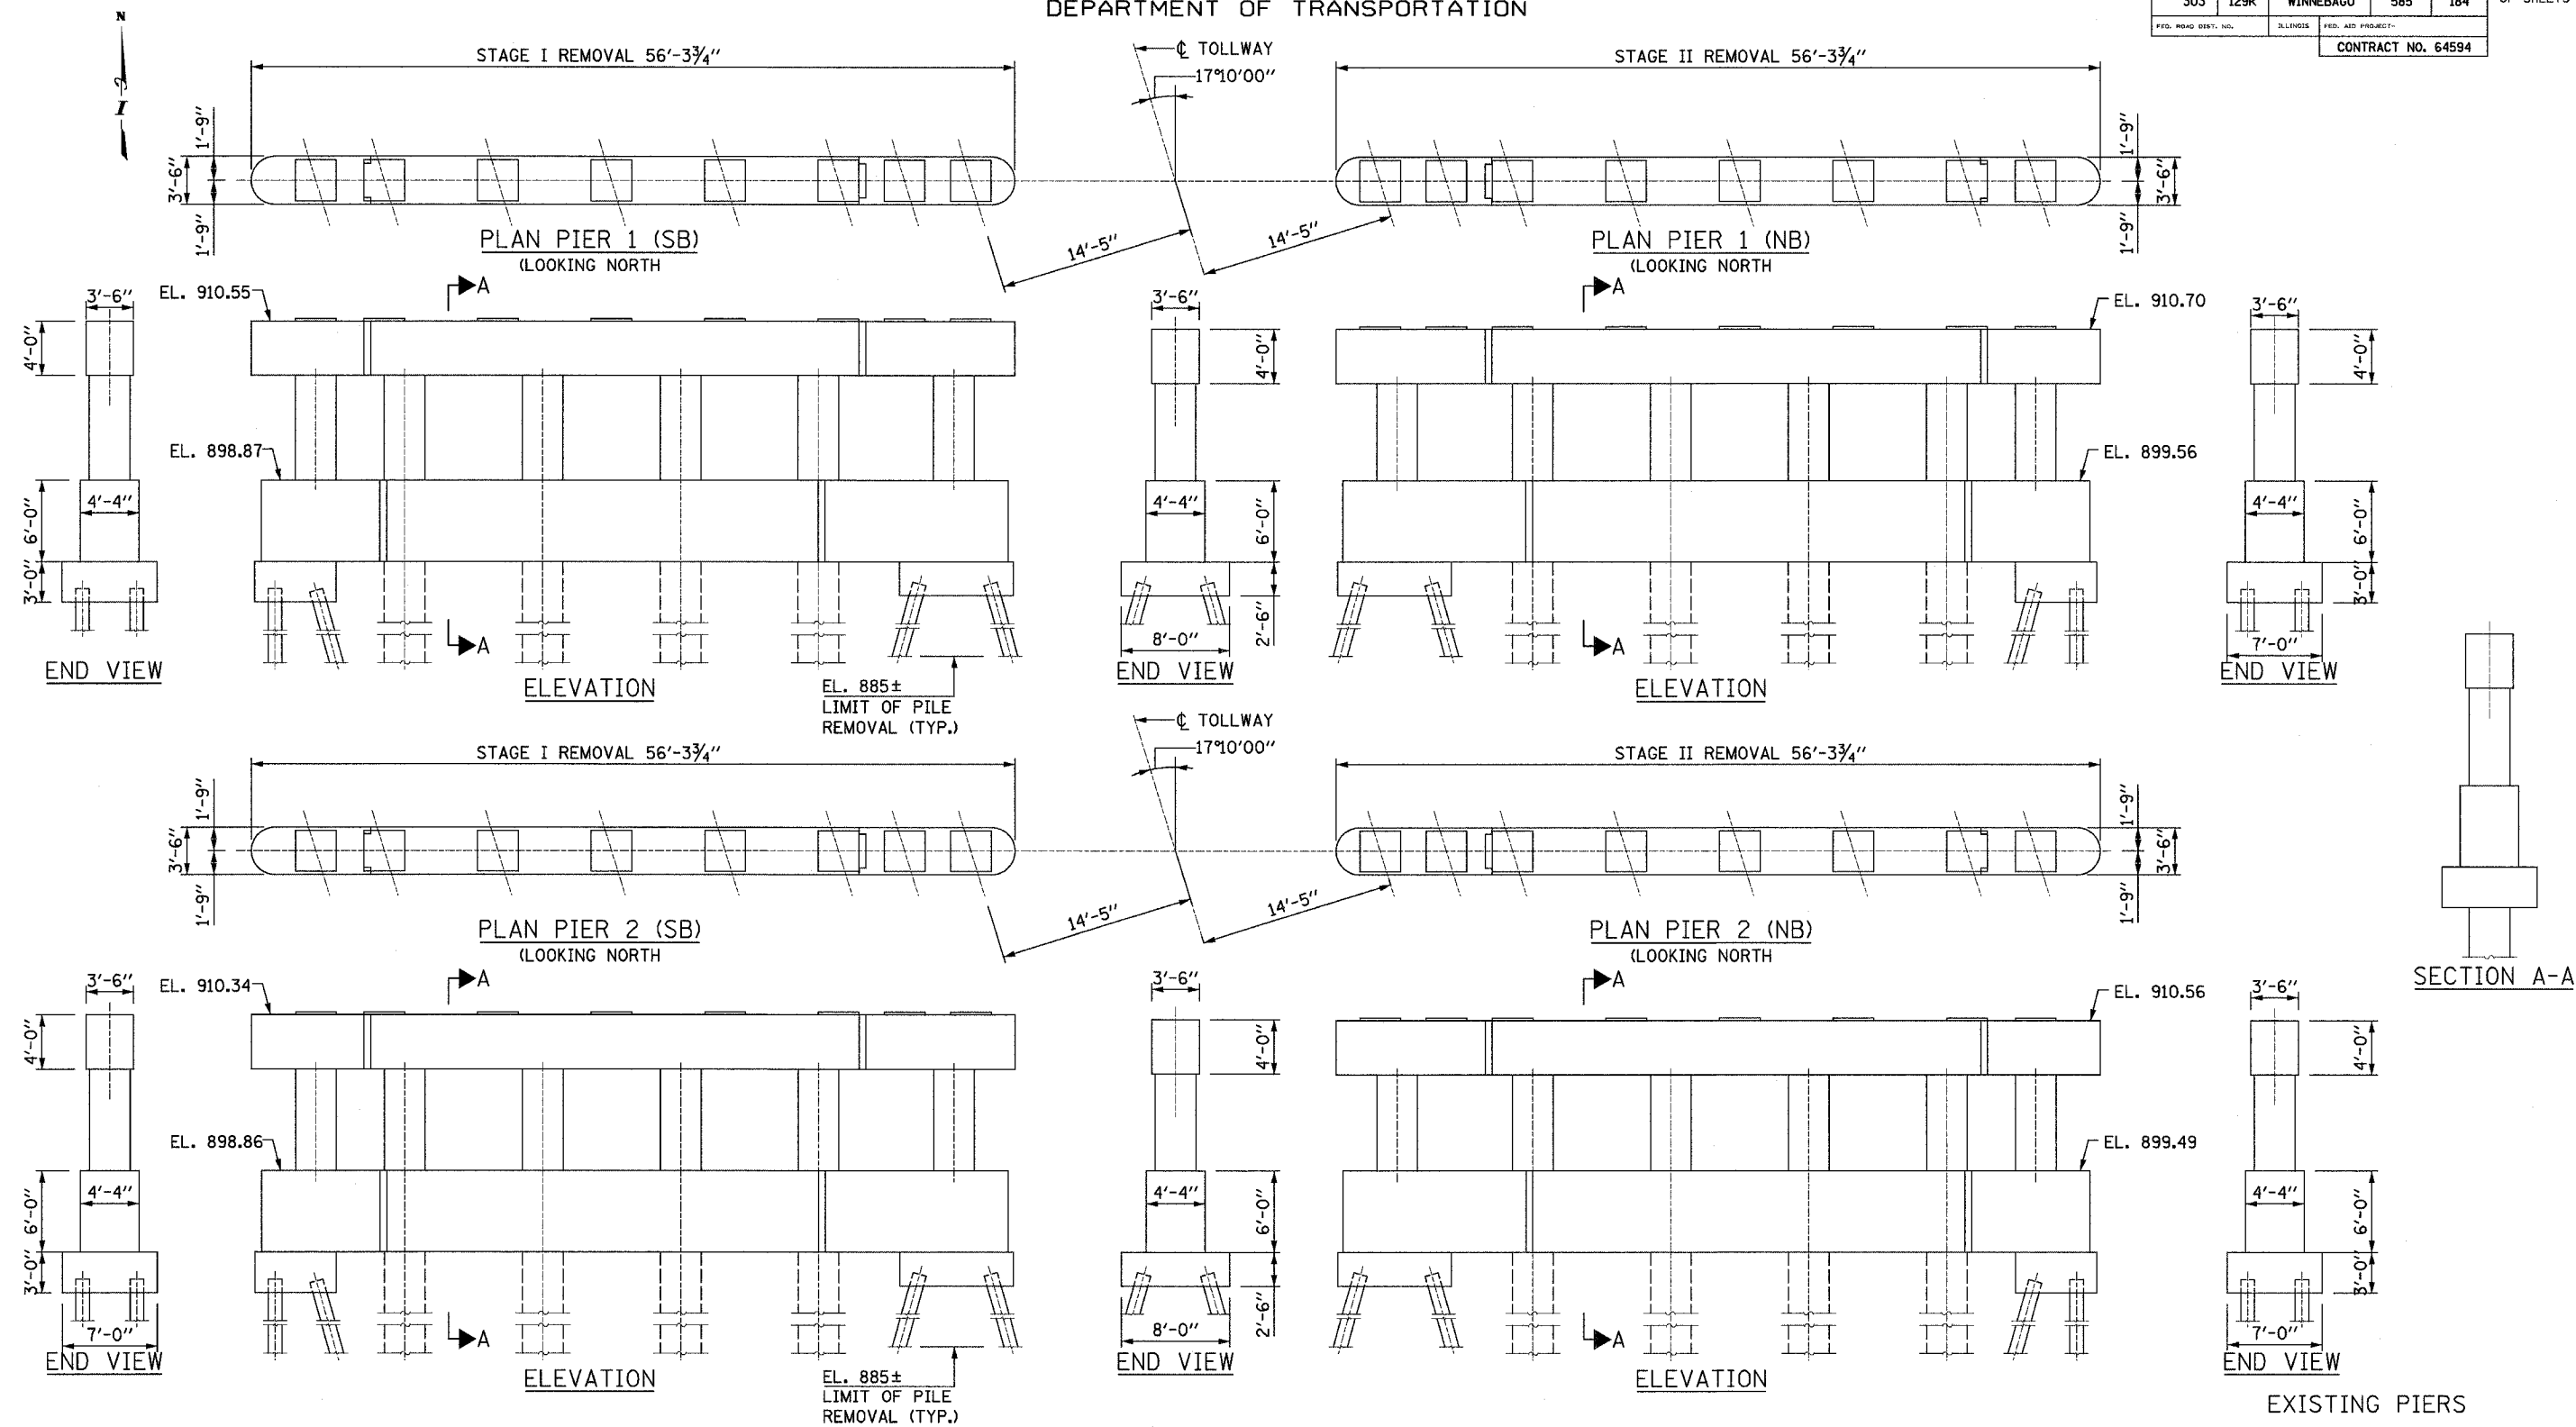

| | |
|----------|-----|
| DESIGNED | DCP |
| CHECKED | JIG |
| DRAWN | DCP |
| CHECKED | JIG |

NOTE:
WORK THIS SHEET WITH SHEET S04.



EXISTING PIERS
N.W. TOLLWAY
OVER IL 173 (F.A.P. ROUTE 303)
SECTION 129K
WINNEBAGO COUNTY
STATION 443+73.62
S.N. 101-9963 (SB) & 101-9964 (NB)
TOLLWAY S.N. 703 (NB) & 704 (SB)