


STATE OF ILLINOIS  
DEPARTMENT OF TRANSPORTATION

ROUTE NO.	SECTION	COUNTY	SHEET	SHEET	SHEET NO. S07 OF SHEETS S47
303	129K	WINNEBAGO	585	186	
F.A.P. NO.		ILLINOIS		FED. AID PROJECT-	
CONTRACT NO. 64594					

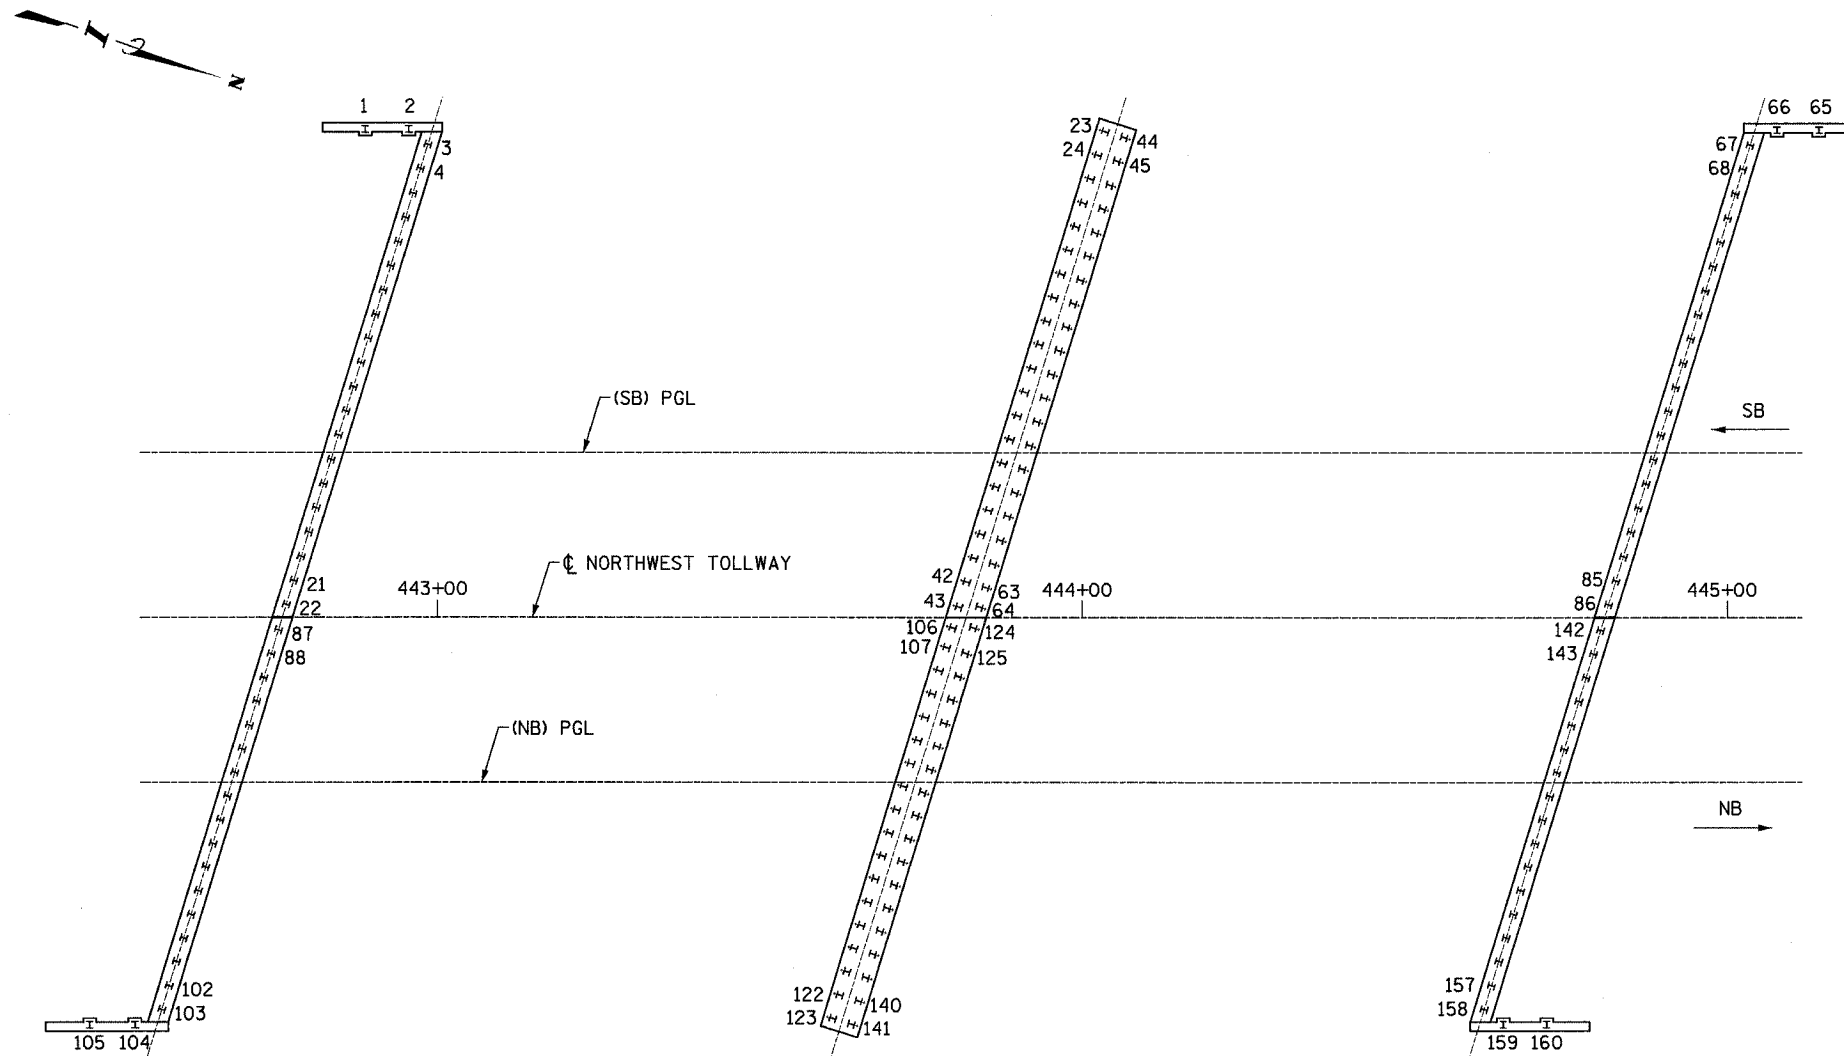

PILE LOCATION PLAN

PILE DRIVING RECORD

TYPE & SIZE OF PILE: \_\_\_\_\_ DATE: \_\_\_\_\_  
 PILE DRIVING EQUIP.: \_\_\_\_\_ MONTH YEAR  
 ENERGY RATING: \_\_\_\_\_  
 TYPE OF HAMMER: \_\_\_\_\_  
 WEIGHT OF HAMMER: \_\_\_\_\_  
 DROP OF HAMMER: \_\_\_\_\_  
 FORMULA USED: \_\_\_\_\_

PILE LOCATION	PILE NO.	CUT-OFF ELEV.	LENGTH IN PLACE FT.	DRIVING DATA - FINAL 5 FEET					FINAL 1' BEARING TON
				5' BLOWS PER FT.	4' BLOWS PER FT.	3' BLOWS PER FT.	2' BLOWS PER FT.	FINAL 1' BLOWS PER FT.	
SB S. ABUT.	1								
SB S. ABUT.	2								
SB S. ABUT.	3								
SB S. ABUT.	4								
SB S. ABUT.	5								
SB S. ABUT.	6								
SB S. ABUT.	7								
SB S. ABUT.	8								
SB S. ABUT.	9								
SB S. ABUT.	10								
SB S. ABUT.	11								
SB S. ABUT.	12								
SB S. ABUT.	13								
SB S. ABUT.	14								
SB S. ABUT.	15								
SB S. ABUT.	16								
SB S. ABUT.	17								
SB S. ABUT.	18								
SB S. ABUT.	19								
SB S. ABUT.	20								
SB S. ABUT.	21								
SB S. ABUT.	22								
SB PIER	23								
SB PIER	24								
SB PIER	25								
SB PIER	26								
SB PIER	27								
SB PIER	28								
SB PIER	29								
SB PIER	30								
SB PIER	31								
SB PIER	32								
SB PIER	33								
SB PIER	34								
SB PIER	35								
SB PIER	36								
SB PIER	37								
SB PIER	38								
SB PIER	39								
SB PIER	40								

DESIGNED	DCP
CHECKED	JIG
DRAWN	DCP
CHECKED	JIG

NOTE:  
DIMENSIONING OF FOOTING AND SPACING OF PILES SHALL CORRESPOND WITH SUBSTRUCTURE PLANS, SHTS. S09 THRU S19.



PILE DRIVING RECORD  
N.W. TOLLWAY  
OVER IL 173 (F.A.P. ROUTE 303)  
SECTION 129K  
WINNEBAGO COUNTY  
STATION 443+73.62  
S.N. 101-9963 (SB) & 101-9964 (NB)  
TOLLWAY S.N. 703 (NB) & 704 (SB)