
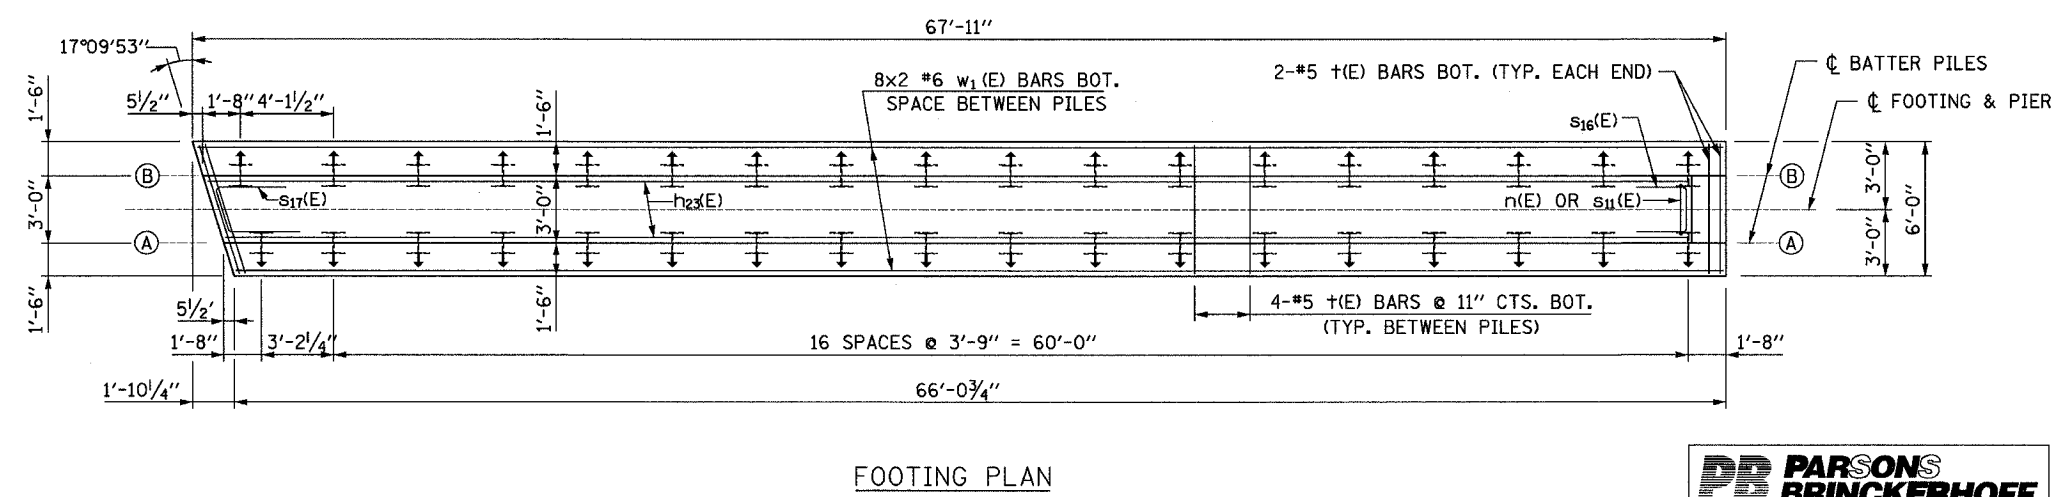
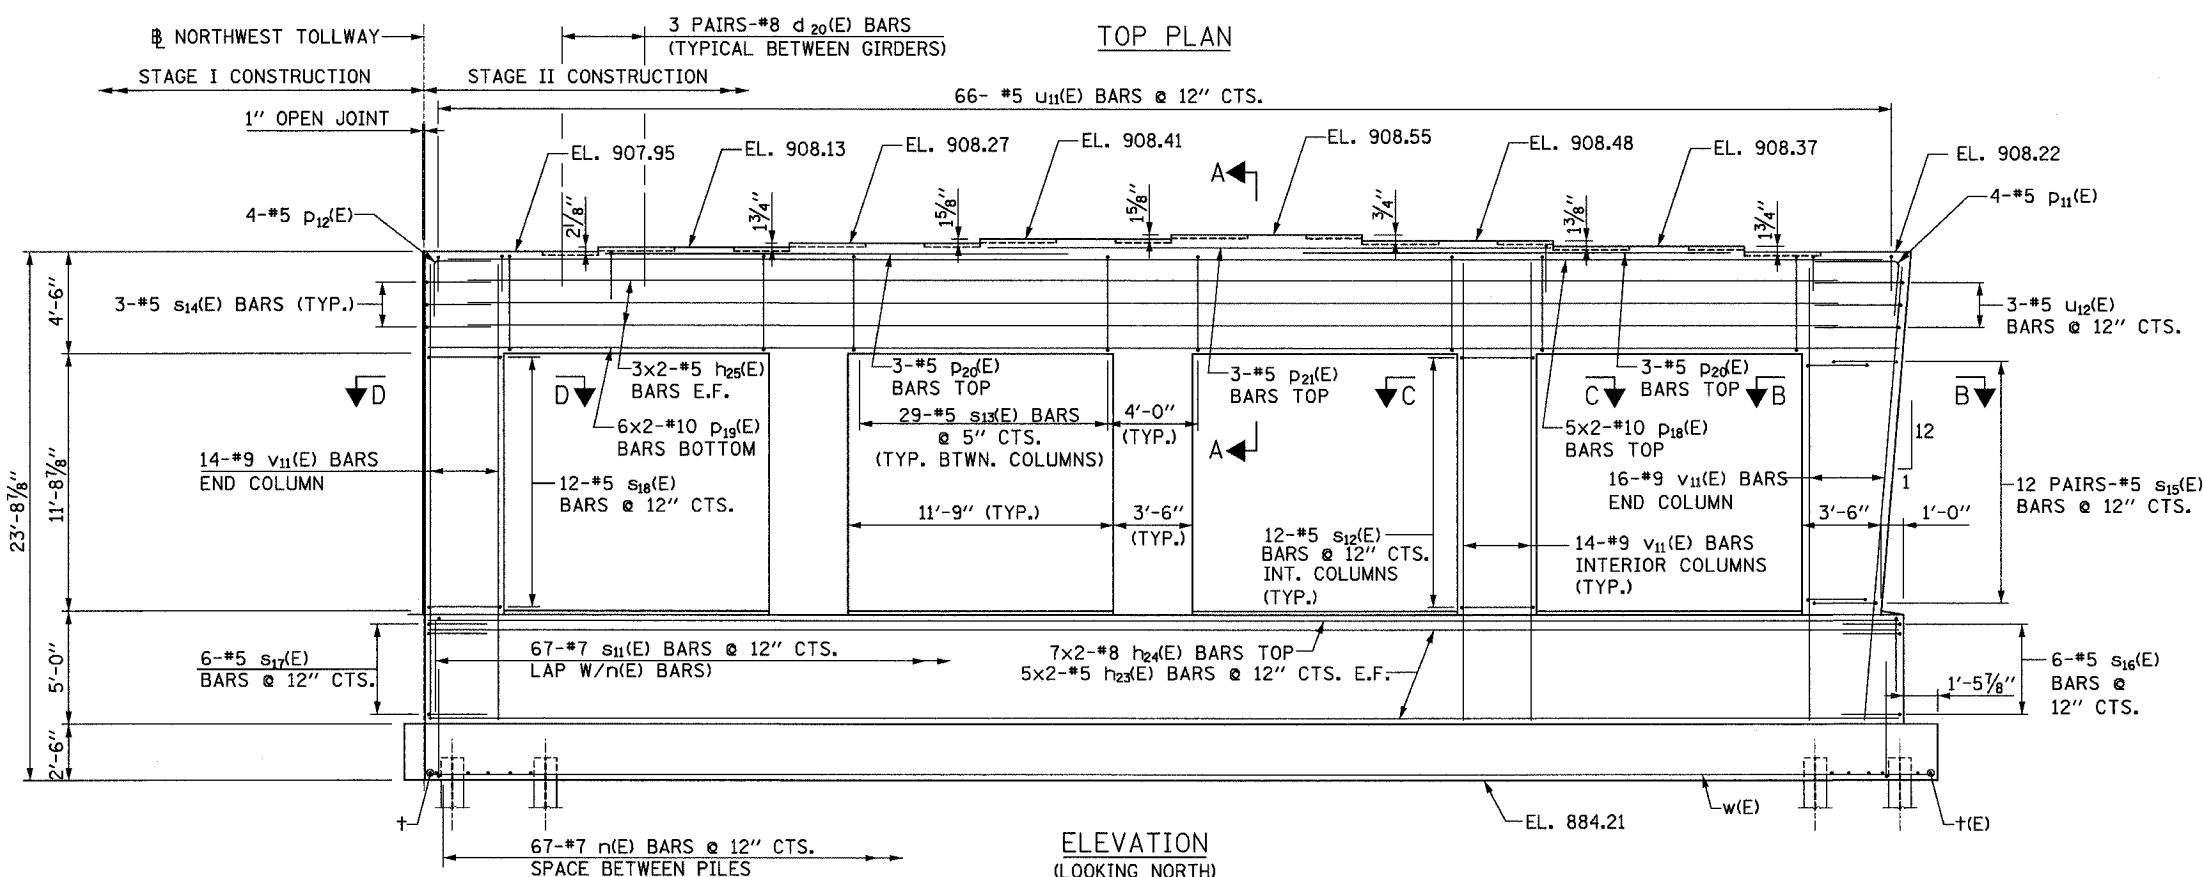


STATE OF ILLINOIS  
DEPARTMENT OF TRANSPORTATION

ROUTE NO.	SECTION	COUNTY	SHEET NO.	SHEET
303	129K	WINNEBAGO	585	197
F. A. P.		CONTRACT NO. 64594		

SHEET NO. S18  
OF SHEETS S47

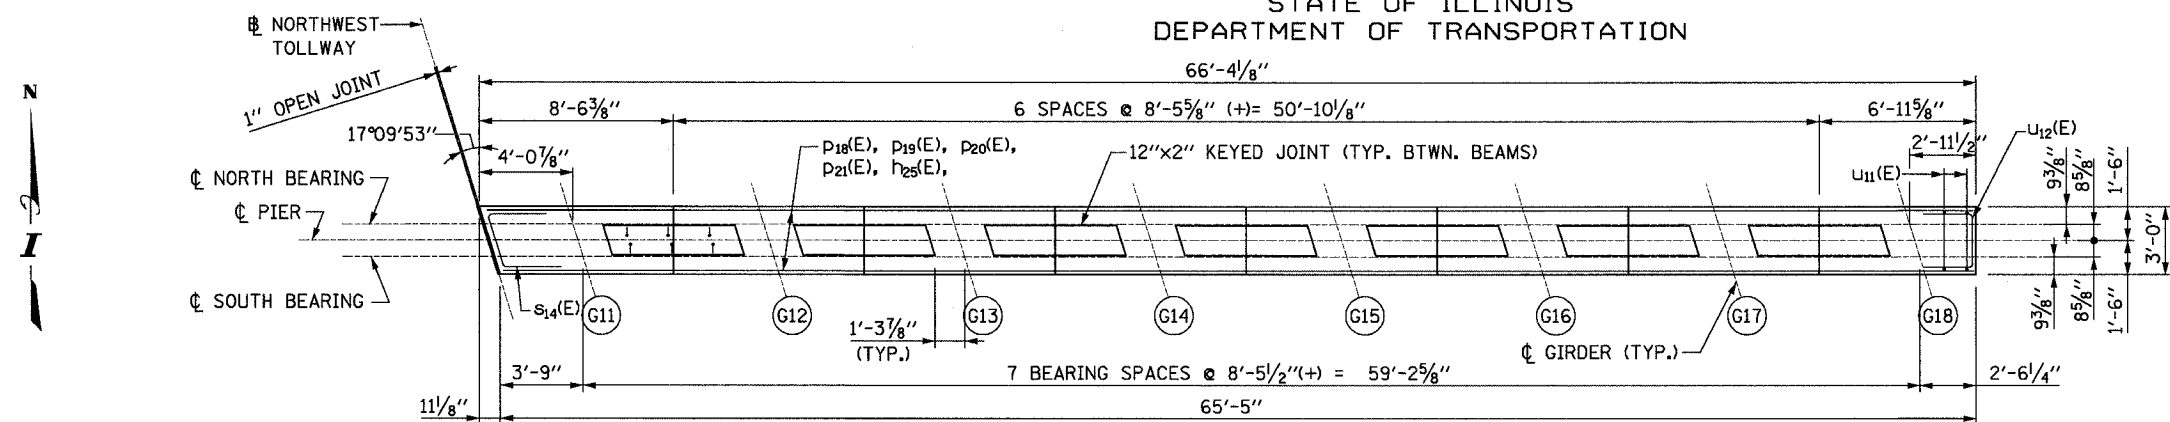

- NOTES:
1. REINFORCEMENT BARS DESIGNATED (E) SHALL BE EPOXY COATED.
  2. BARS INDICATED THUS 2X3 -#5 ETC. INDICATES 2 LINE OF BARS WITH 3 LENGTHS PER LINE.
  3. SEE SHEET S19 FOR SECTION A-A, SECTION B-B, SECTION C-C, SECTION D-D AND BILL OF MATERIAL.
  4. SEE SHEET S19 FOR END VIEW OF PIER AND PIER CAP KEYWAY DETAIL.
  5. WORK THIS SHEET WITH SHEET S06, S07, S08 & S19.

- LEGEND
- BATTER PILES
  - E.F. - EACH FACE
  - BOT. - BOTTOM
  - BTWN. - BETWEEN
  - (A) PILE LINE
  - (G8) GIRDER NUMBER

PIER (NB)  
N.W. TOLLWAY  
OVER IL 173 (F.A.P. ROUTE 303)  
SECTION 129K  
WINNEBAGO COUNTY  
STATION 443+73.62  
S.N. 101-9963 (SB) & 101-9964 (NB)  
TOLLWAY S.N. 703 (NB) & 704 (SB)



DESIGNED	RJO
CHECKED	JIG
DRAWN	DCP
CHECKED	JIG

SSD/GHSS  
SSP/RSB