



STATE OF ILLINOIS  
DEPARTMENT OF TRANSPORTATION

ROUTE NO.	SECTION	COUNTY	SHEET	SHEET	SHEET NO. S26 OF SHEETS S47
303	129k	WINNEBAGO	585	205	
F. A. P.		ILLINOIS		FED. AID PROJECT-	
CONTRACT NO. 64594					

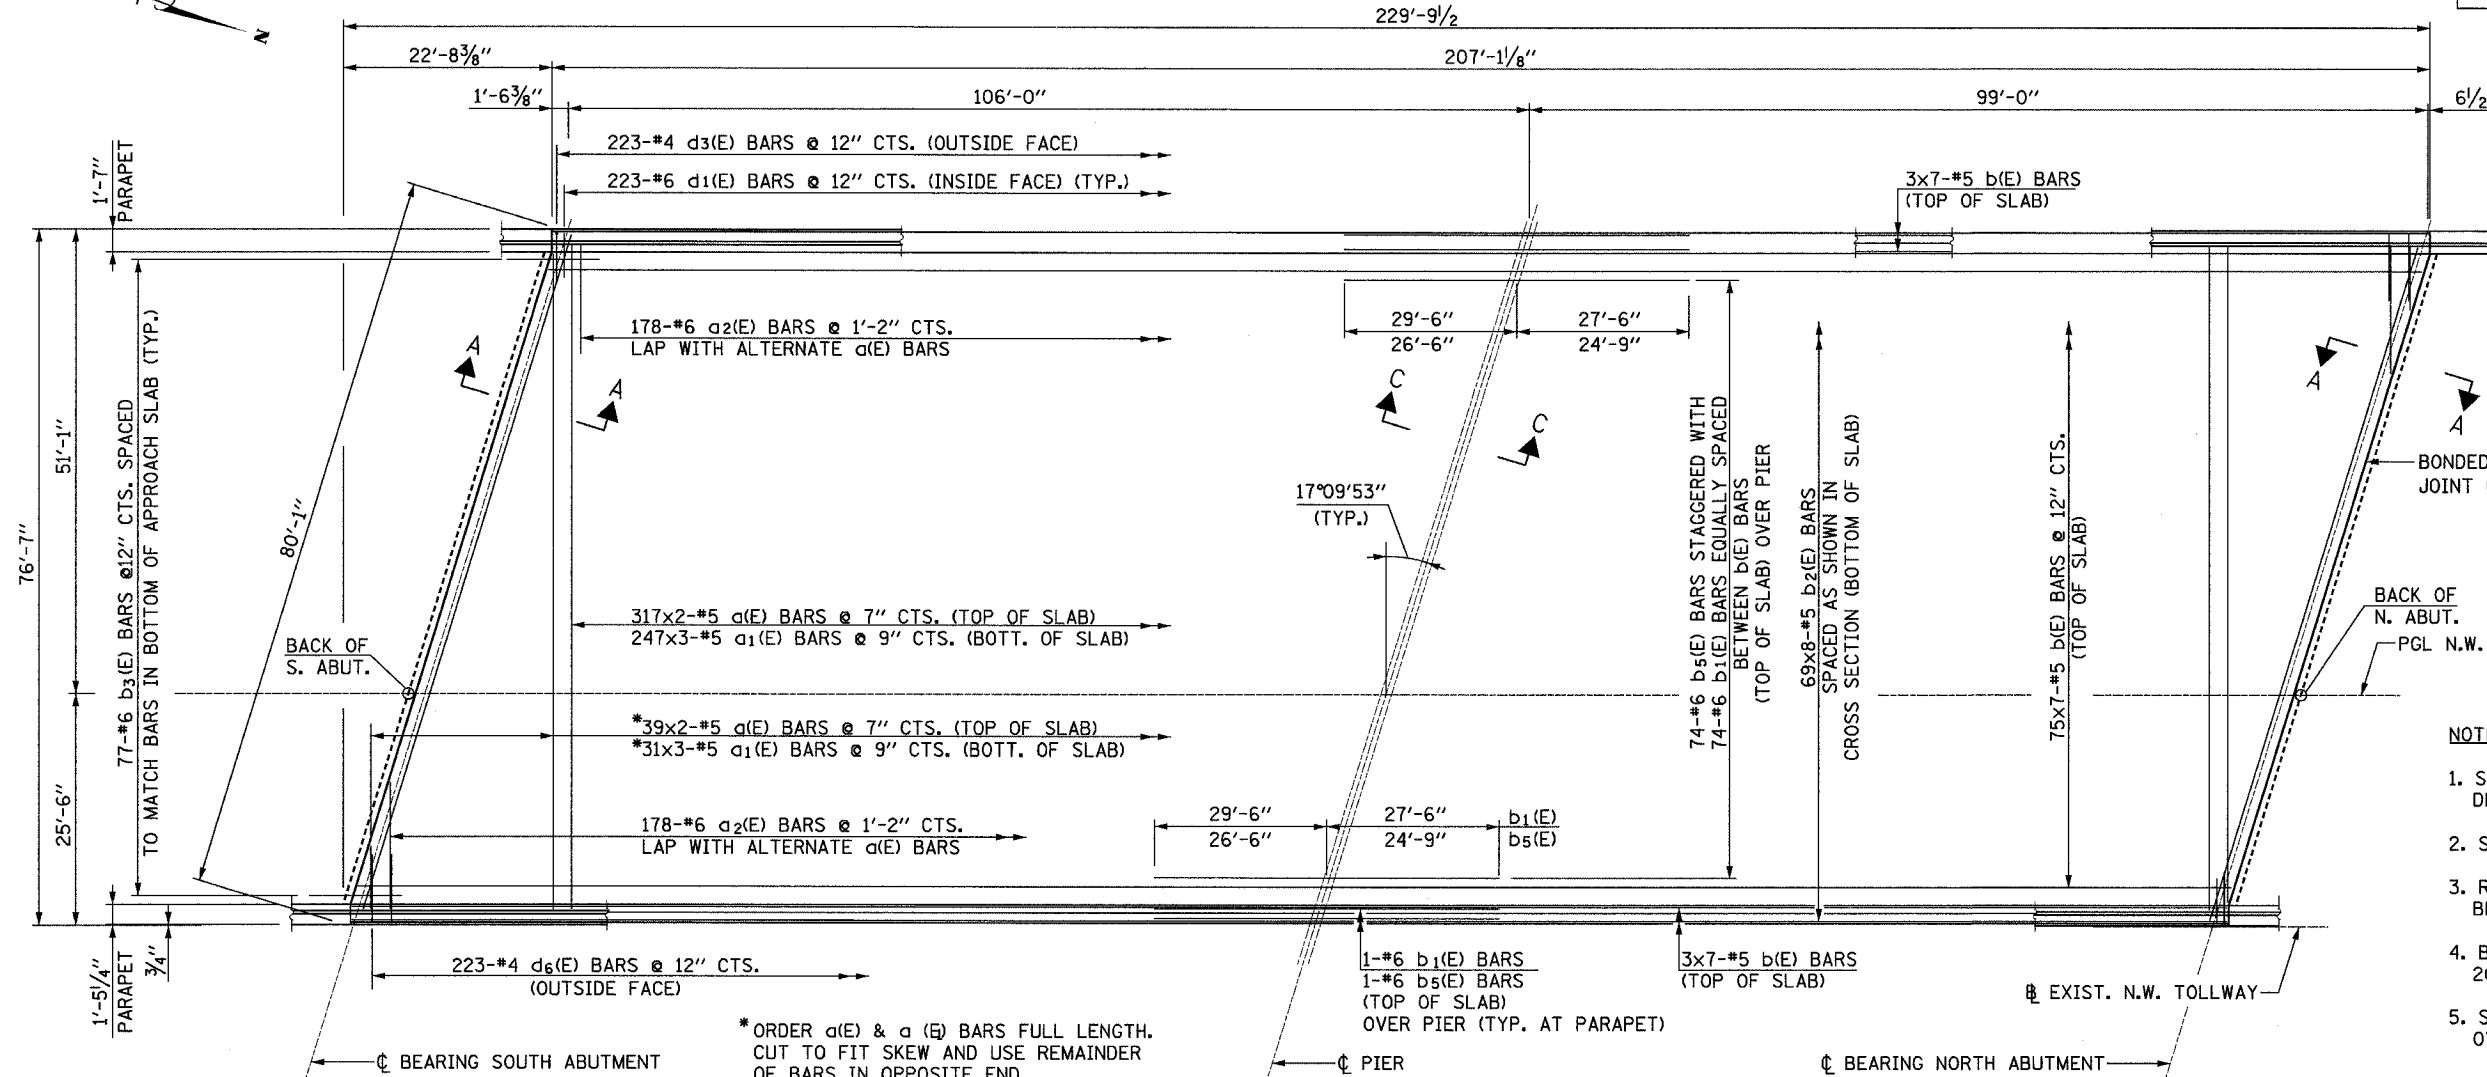

DECK PLAN

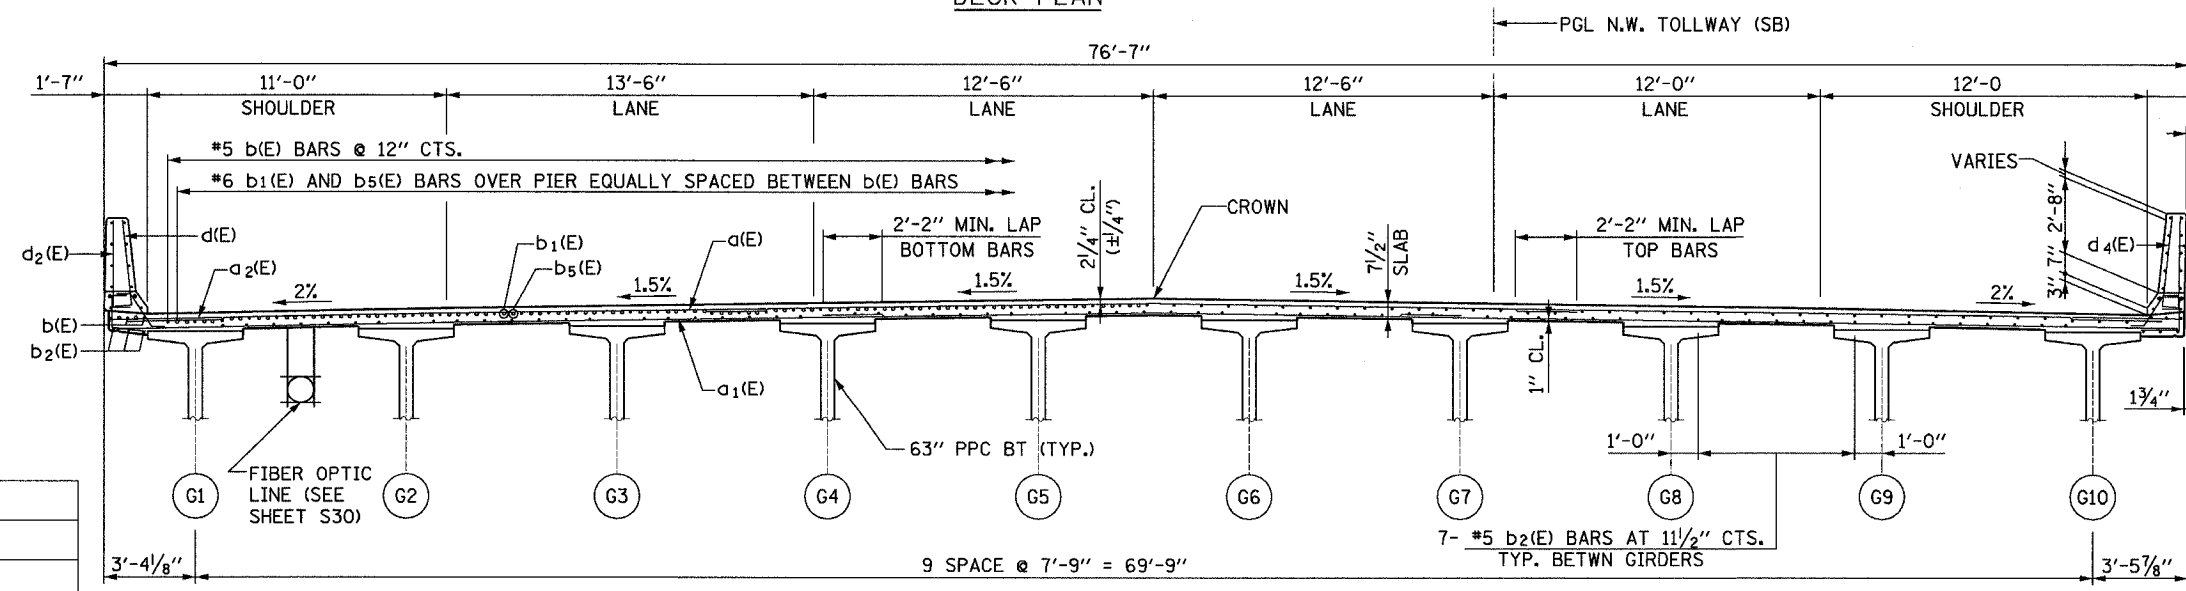

CROSS SECTION  
(LOOKING NORTH)

- NOTES:
1. SEE SHEET S27 FOR SUPERSTRUCTURE DETAILS AND BILL OF MATERIAL.
  2. SEE SHEET S25 FOR SECTION A-A AND C-C.
  3. REINFORCEMENT BARS DESIGNATED (E) SHALL BE EPOXY COATED.
  4. BARS INDICATED THUS 20 X 3 #5 ETC. INDICATES 20 LINES OF BARS WITH 3 LENGTHS PER LINE.
  5. SEE SHEET S30 FOR DETAILS OF REINFORCEMENT OVER PIER.

DESIGNED	JIG
CHECKED	DA
DRAWN	DCP
CHECKED	JIG



DECK PLAN & CROSS SECTION (SB)  
N.W. TOLLWAY  
OVER IL 173 (F.A.P. ROUTE 303)  
SECTION 129K  
WINNEBAGO COUNTY  
STATION 443+73.62  
S.N. 101-9963 (SB) & 101-9964 (NB)  
TOLLWAY S.N. 703 (NB) & 704 (SB)

\$\$\$DGNSS  
\$\$\$PRFSS