


STATE OF ILLINOIS  
DEPARTMENT OF TRANSPORTATION

ROUTE NO.	SECTION	COUNTY	SHEET NO.	SHEET NO.
303	129K	WINNEBAGO	585	216
CONTRACT NO. 64594				

FEED. ROAD DIST. NO. ILLINOIS FED. AID PROJECT-

SHEET NO. S37  
OF SHEETS S47


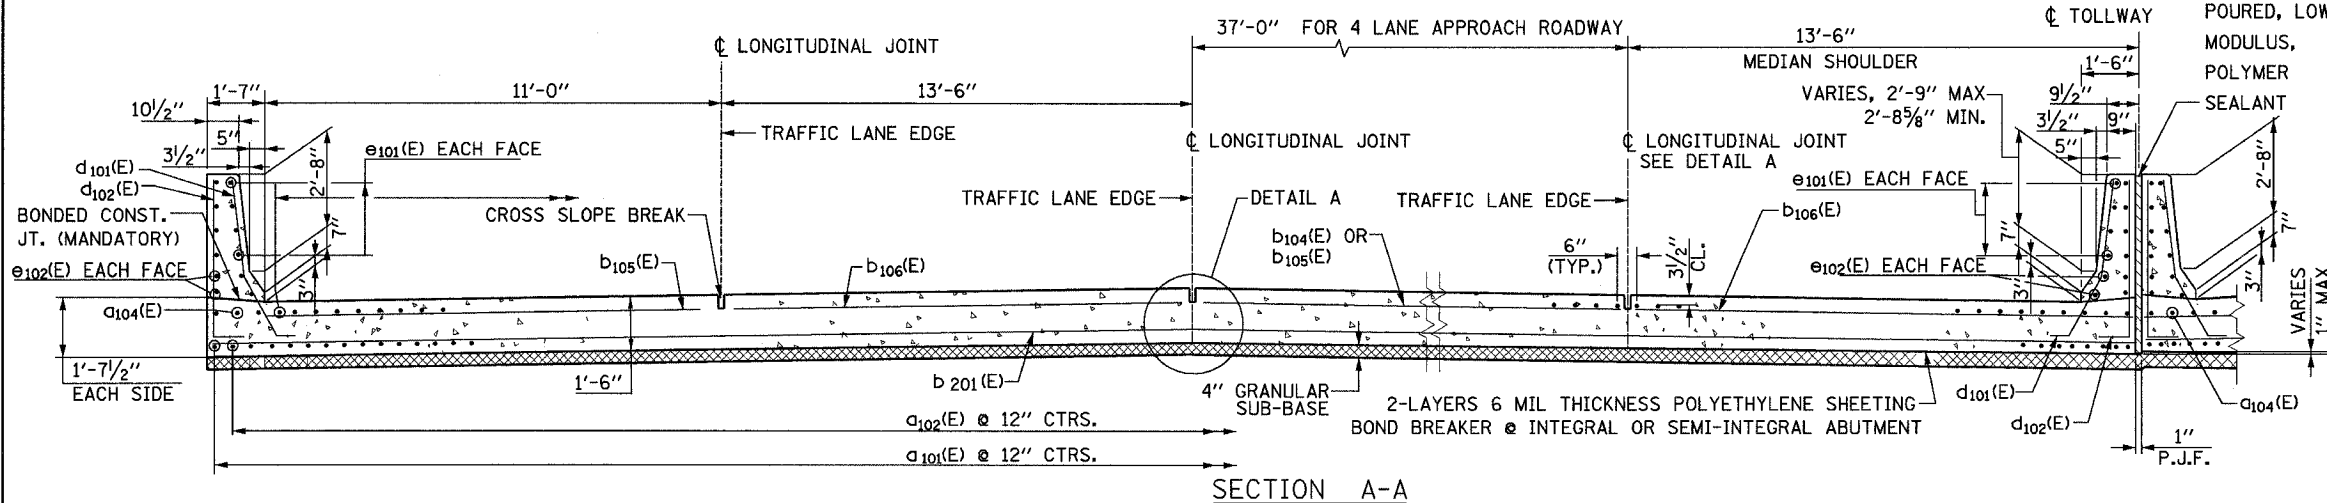


REINFORCING BAR SCHEDULE  
FOR BARRIERS


BAR	NO.	SIZE	LENGTH	SHAPE
d101(E)	96	#6	5'-4"	
d102(E)	96	#4	5'-6"	
d103(E)	32	#6	5'-7"	
d104(E)	32	#4	5'-9"	
e101(E)	64	#4	14'-8"	
e102(E)	16	#6	29'-6"	

BILL OF MATERIAL

PAY ITEM NUMBER	DESCRIPTION	UNIT	QUANTITY
50300225	Concrete Structures	Cu. Yd.	16.1
50800205	Reinforcement Bars, Epoxy Coated	Pound	2,310
50300300	Protective Coat (Special)	Sq. Yd.	60

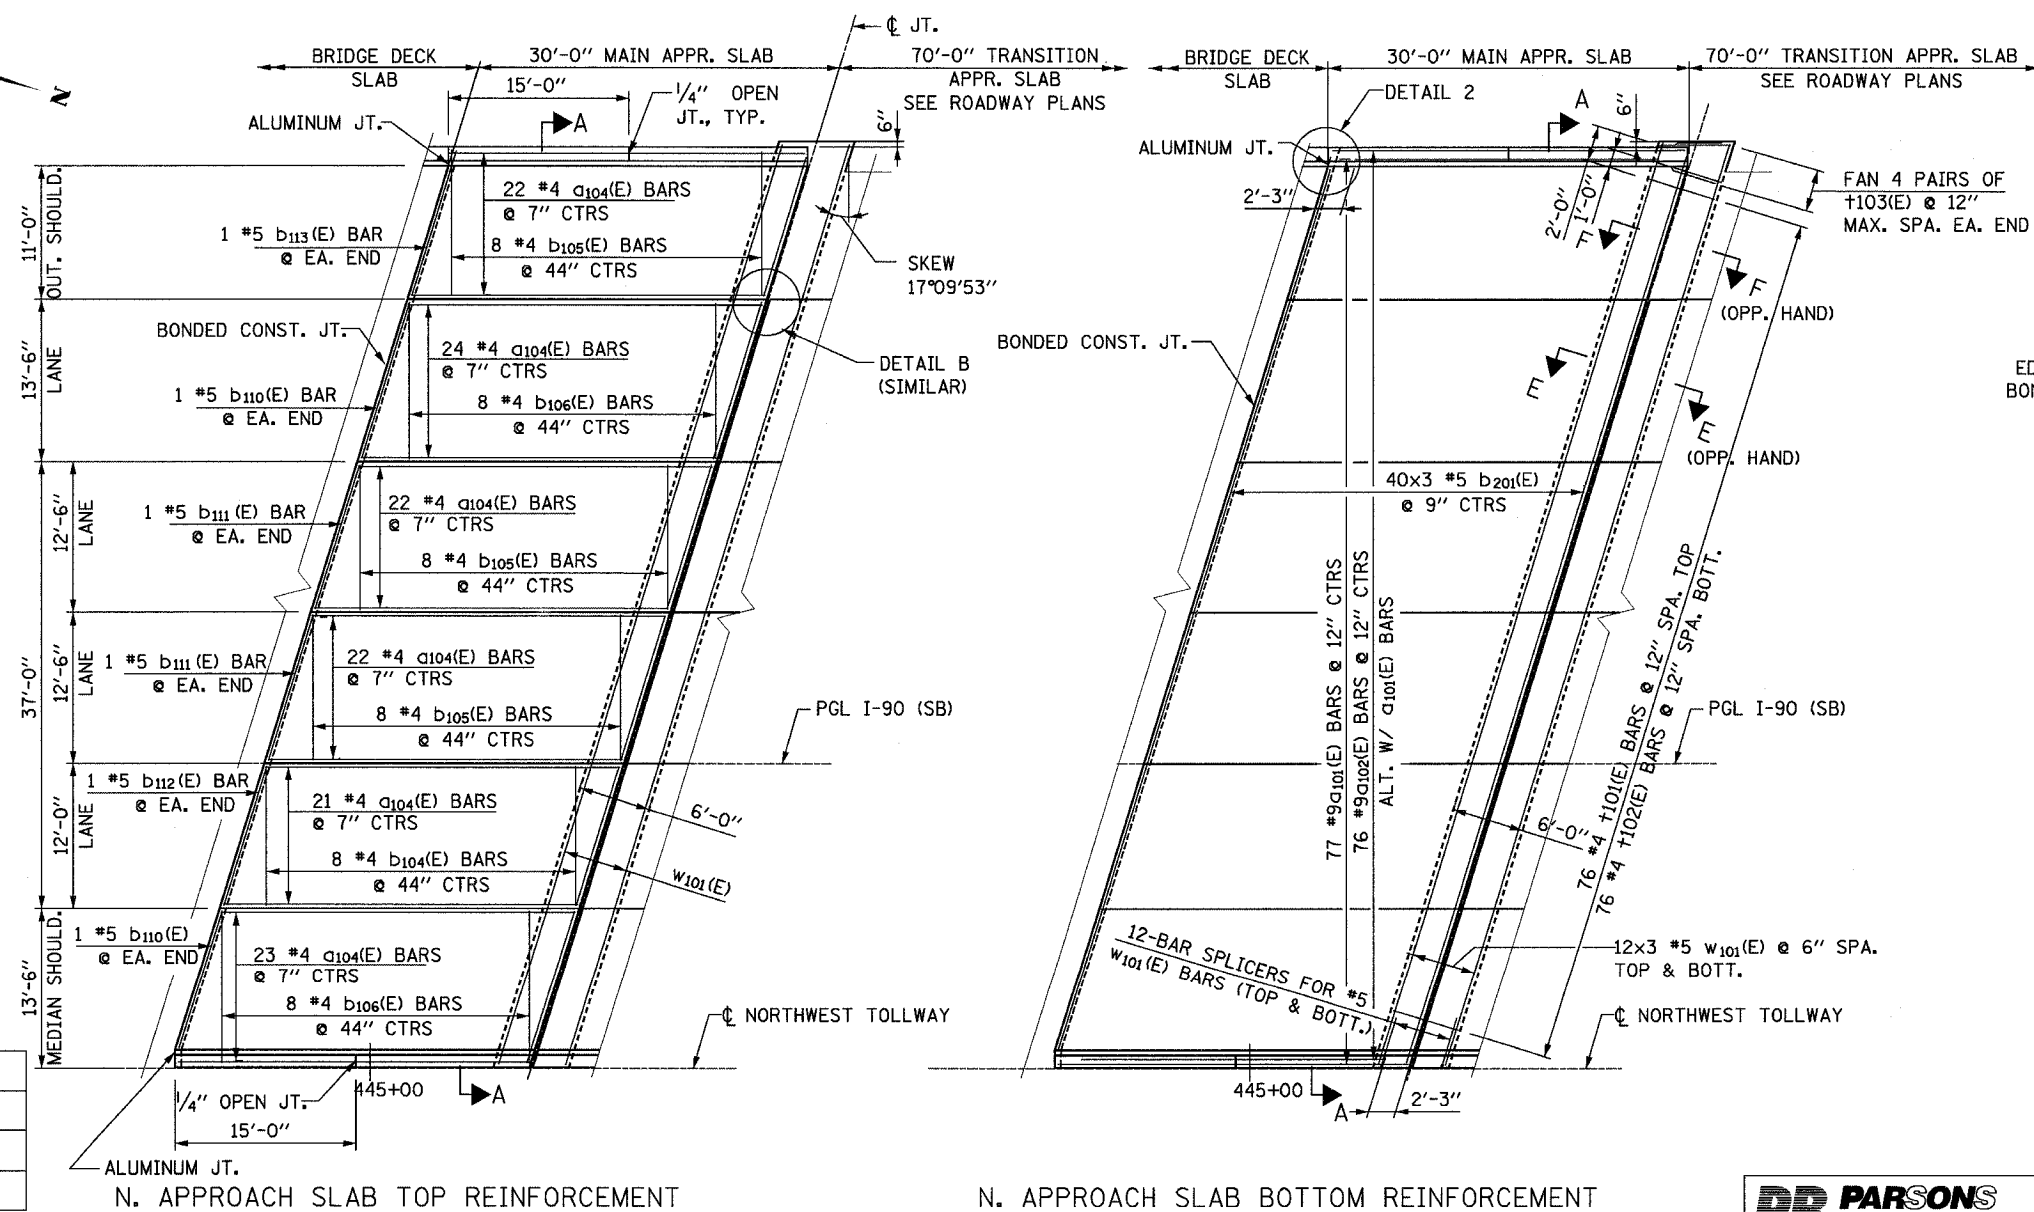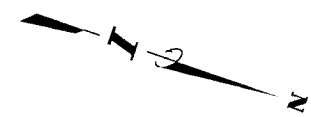

DESIGNED	JZ
CHECKED	JIG
DRAWN	JZ
CHECKED	JIG

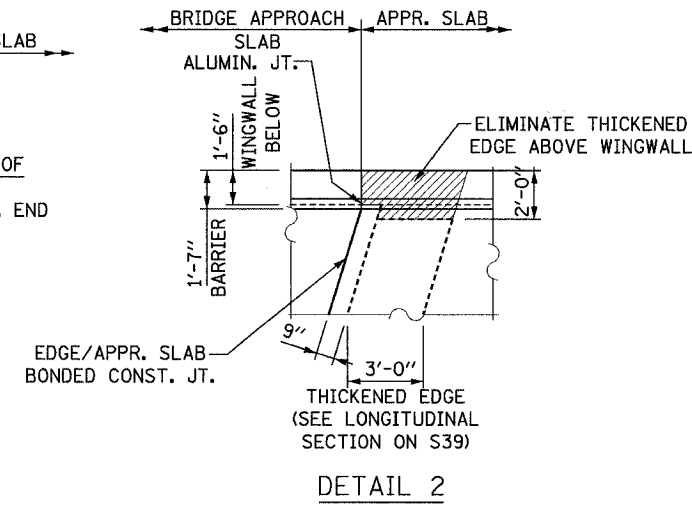

- NOTES:
1. THE REINFORCING BAR SCHEDULE AND BILL OF MATERIAL ARE FOR SOUTHBOUND APPROACH SLAB BARRIERS.
  2. FOR LONGITUDINAL SECTION, SEE SHEET S39.
  3. WORK THIS SHEET WITH SHEETS S36, S38 TO S40.
  3. SEE SHEET S36 FOR REMAINING NOTES.

NORTH APPROACH SLAB (SB)  
N.W. TOLLWAY  
OVER IL 173 (F.A.P. ROUTE 303)  
SECTION 129K  
WINNEBAGO COUNTY  
STATION 443+73.62  
S.N. 101-9963 (SB) & 101-9964 (NB)  
TOLLWAY S.N. 703 (NB) & 704 (SB)

