


STATE OF ILLINOIS  
DEPARTMENT OF TRANSPORTATION

ROUTE NO.	SECTION	COUNTY	STATION	SHEET	SHEET NO. S38 OF SHEETS S47
303	129K	WINNEBAGO	585	217	
FED. ROAD DIST. NO.		ILLINOIS	FED. AID PROJECT-		CONTRACT NO. 64594

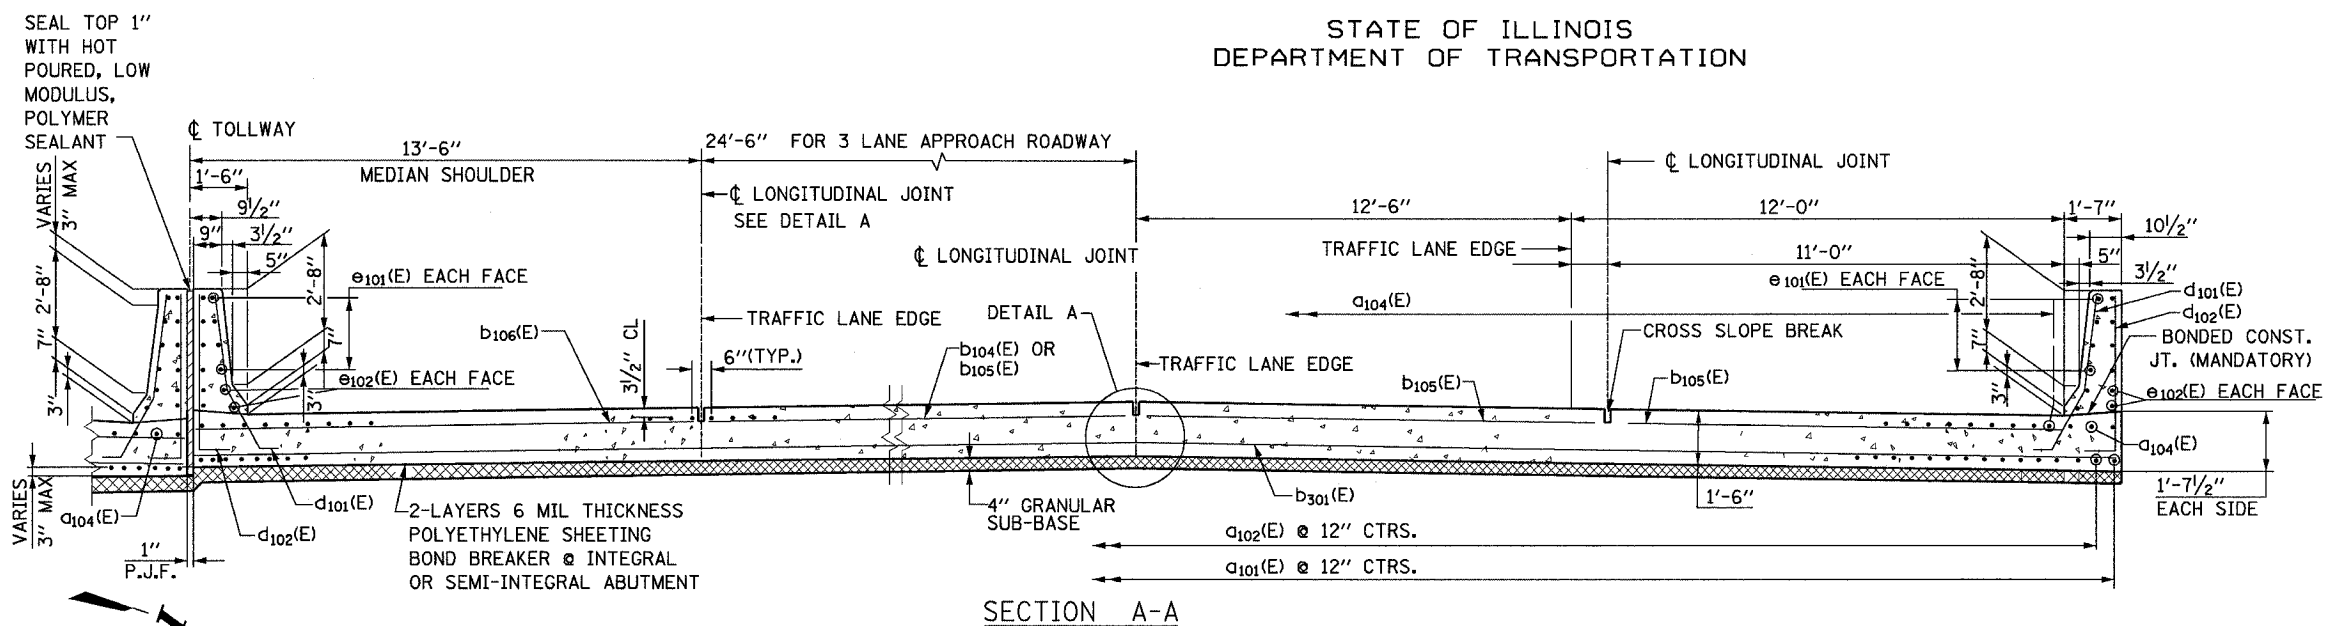

SECTION A-A

REINFORCING BAR SCHEDULE  
FOR NORTHBOUND APPROACH SLAB

BAR	NO.	SIZE	LENGTH	SHAPE	
a101(E)	130	#9	32'-0"	U	
a102(E)	128	#9	25'-6"	U	
a104(E)	220	#4	29'-6"	U	
b104(E)	16	#4	11'-8"	U	
b105(E)	48	#4	12'-2"	U	
b106(E)	16	#4	13'-2"	U	
b110(E)	8	#5	13'-10"	U	
b111(E)	4	#5	12'-9"	U	
b112(E)	4	#5	12'-3"	U	
b113(E)	4	#5	11'-4"	U	
b301(E)	160	#5	34'-8"	U	
t101(E)	126	#4	5'-8"	U	
t102(E)	126	#4	6'-8"	U	
t103(E)	32	#4	11'-7"	U	
w102(E)	96	#5	34'-10"	U	
Reinforcement Bars, Epoxy Coated				Pound	40,870


BILL OF MATERIAL

PAY ITEM NUMBER	DESCRIPTION	UNIT	QUANTITY
42001400	Bridge Approach Pavement (Special)	Sq. Yds.	428

\* FOR INFORMATION ONLY.


NOTES:

1. WORK THIS SHEET WITH SHEETS S36, S37, S39 & S40.
2. SEE SHEET S36 FOR REMAINING NOTES.

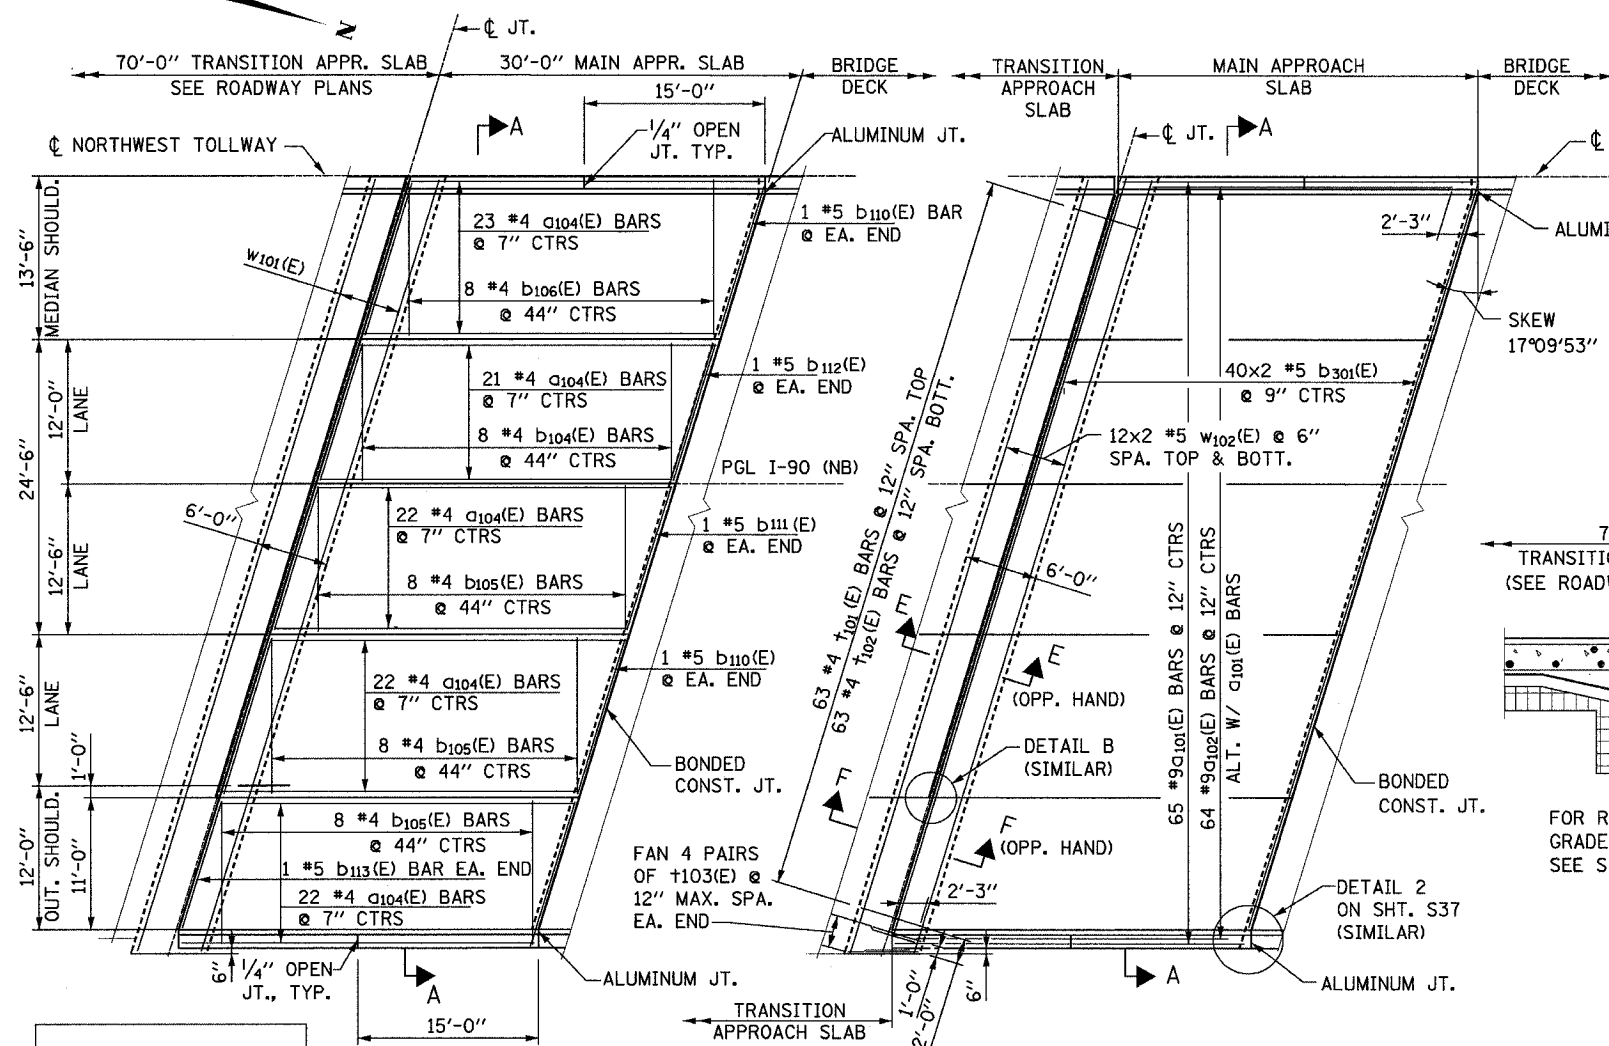

S. APPROACH SLAB  
TOP REINFORCEMENT

S. APPROACH SLAB BOTTOM REINFORCEMENT

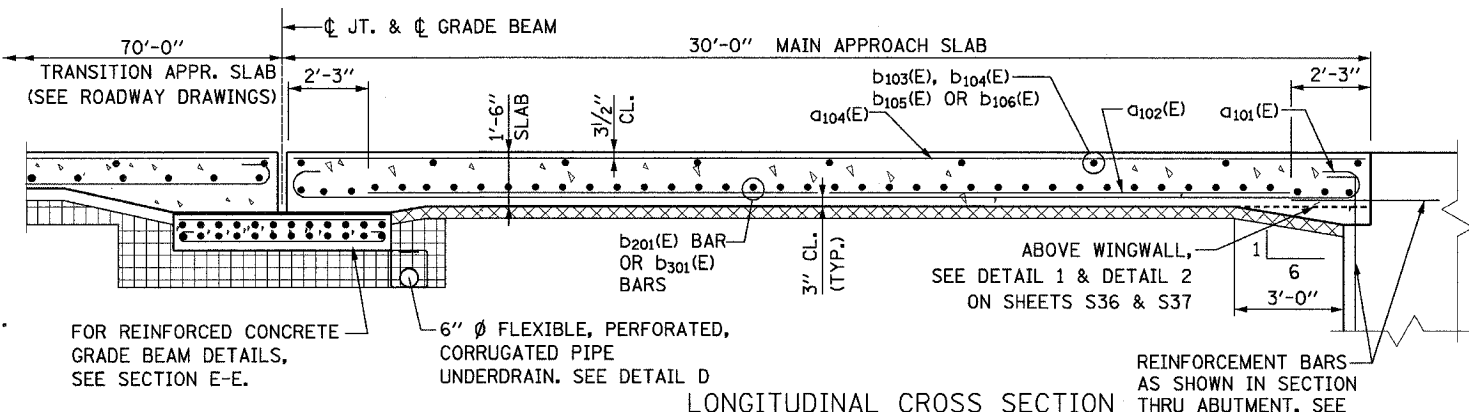

LONGITUDINAL CROSS SECTION

SOUTH APPROACH SLAB (NB)  
N.W. TOLLWAY  
OVER IL 173 (F.A.P. ROUTE 303)  
SECTION 129K  
WINNEBAGO COUNTY  
STATION 443+73.62  
S.N. 101-9963 (SB) & 101-9964 (NB)  
TOLLWAY S.N. 703 (NB) & 704 (SB)



DESIGNED	JZ
CHECKED	JIG
DRAWN	JZ
CHECKED	JIG