


STATE OF ILLINOIS
DEPARTMENT OF TRANSPORTATION

ROUTE NO.	SECTION	COUNTY	TOTAL SHEETS	SHEET NO.	SHEET NO. S39 OF SHEETS S47
303	129k	WINNEBAGO	585	218	
F.A.P.		ILLINOIS		FED. AID PROJECT-	
CONTRACT NO. 64594					

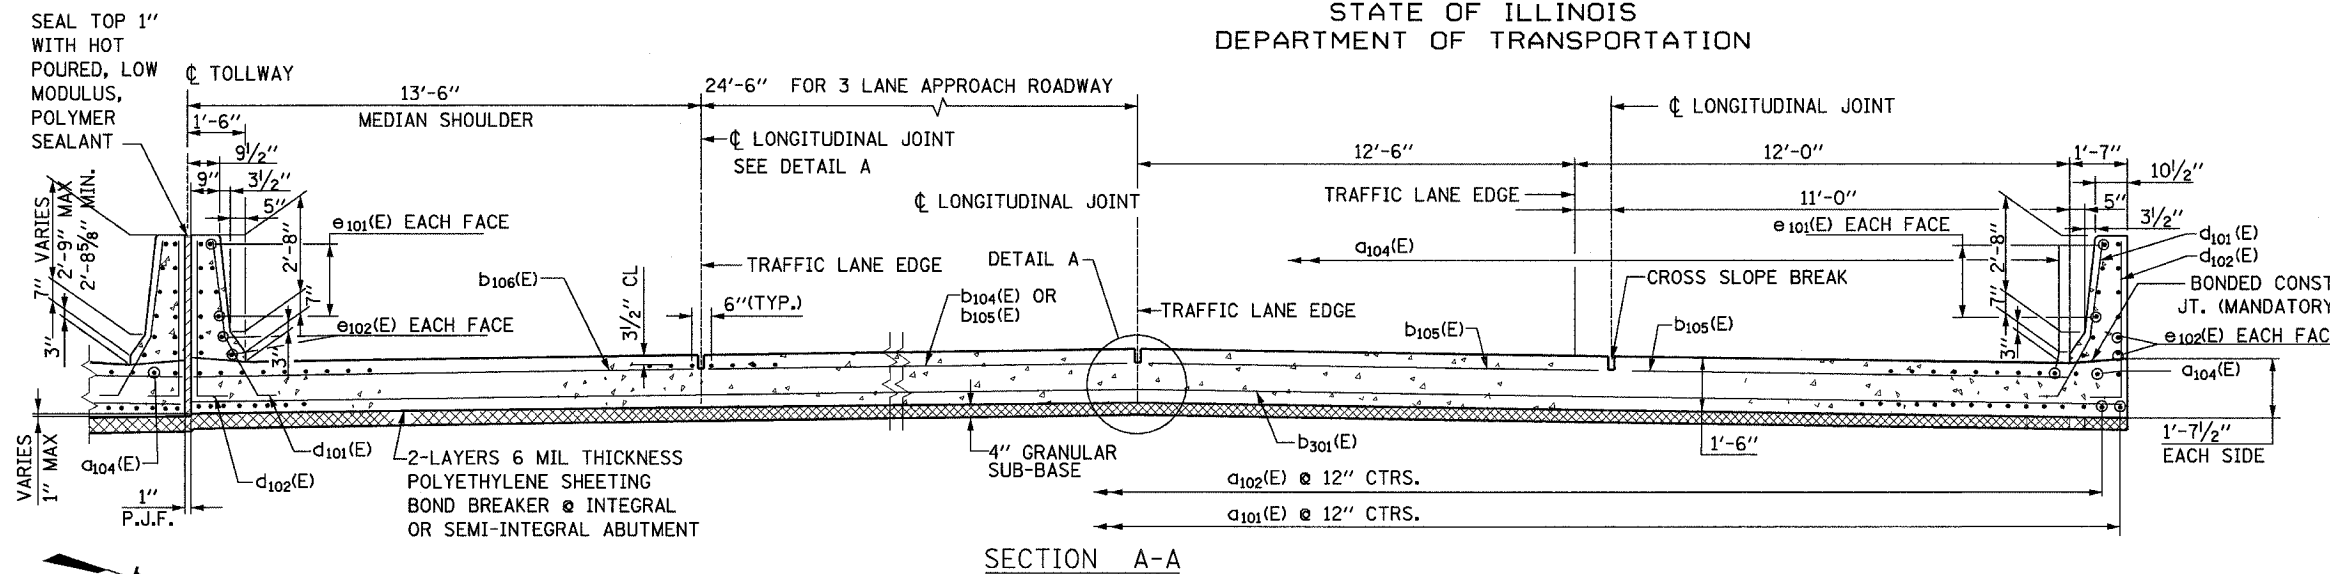


REINFORCING BAR SCHEDULE FOR BARRIERS

BAR	NO.	SIZE	LENGTH	SHAPE
d101(E)	96	#6	5'-4"	L
d102(E)	96	#4	5'-6"	L
d103(E)	32	#6	5'-7"	L
d104(E)	32	#4	5'-9"	L
e101(E)	64	#4	14'-8"	—
e102(E)	16	#6	29'-6"	—

BILL OF MATERIAL

PAY ITEM NUMBER	DESCRIPTION	UNIT	QUANTITY
50300225	Concrete Structure	Cu. Yd.	16.1
50800205	Reinforcement Bars, Epoxy Coated	Lbs.	2,310
50300300	Protective Coat (Special)	Sq. Yd.	60

- NOTES:
1. THE REINFORCING BAR SCHEDULE AND BILL OF MATERIAL ARE FOR NORTHBOUND APPROACH SLAB BARRIERS.
 2. WORK THIS SHEET WITH SHEETS S36 TO S38 AND S40.
 2. SEE SHEET S36 FOR REMAINING NOTES.

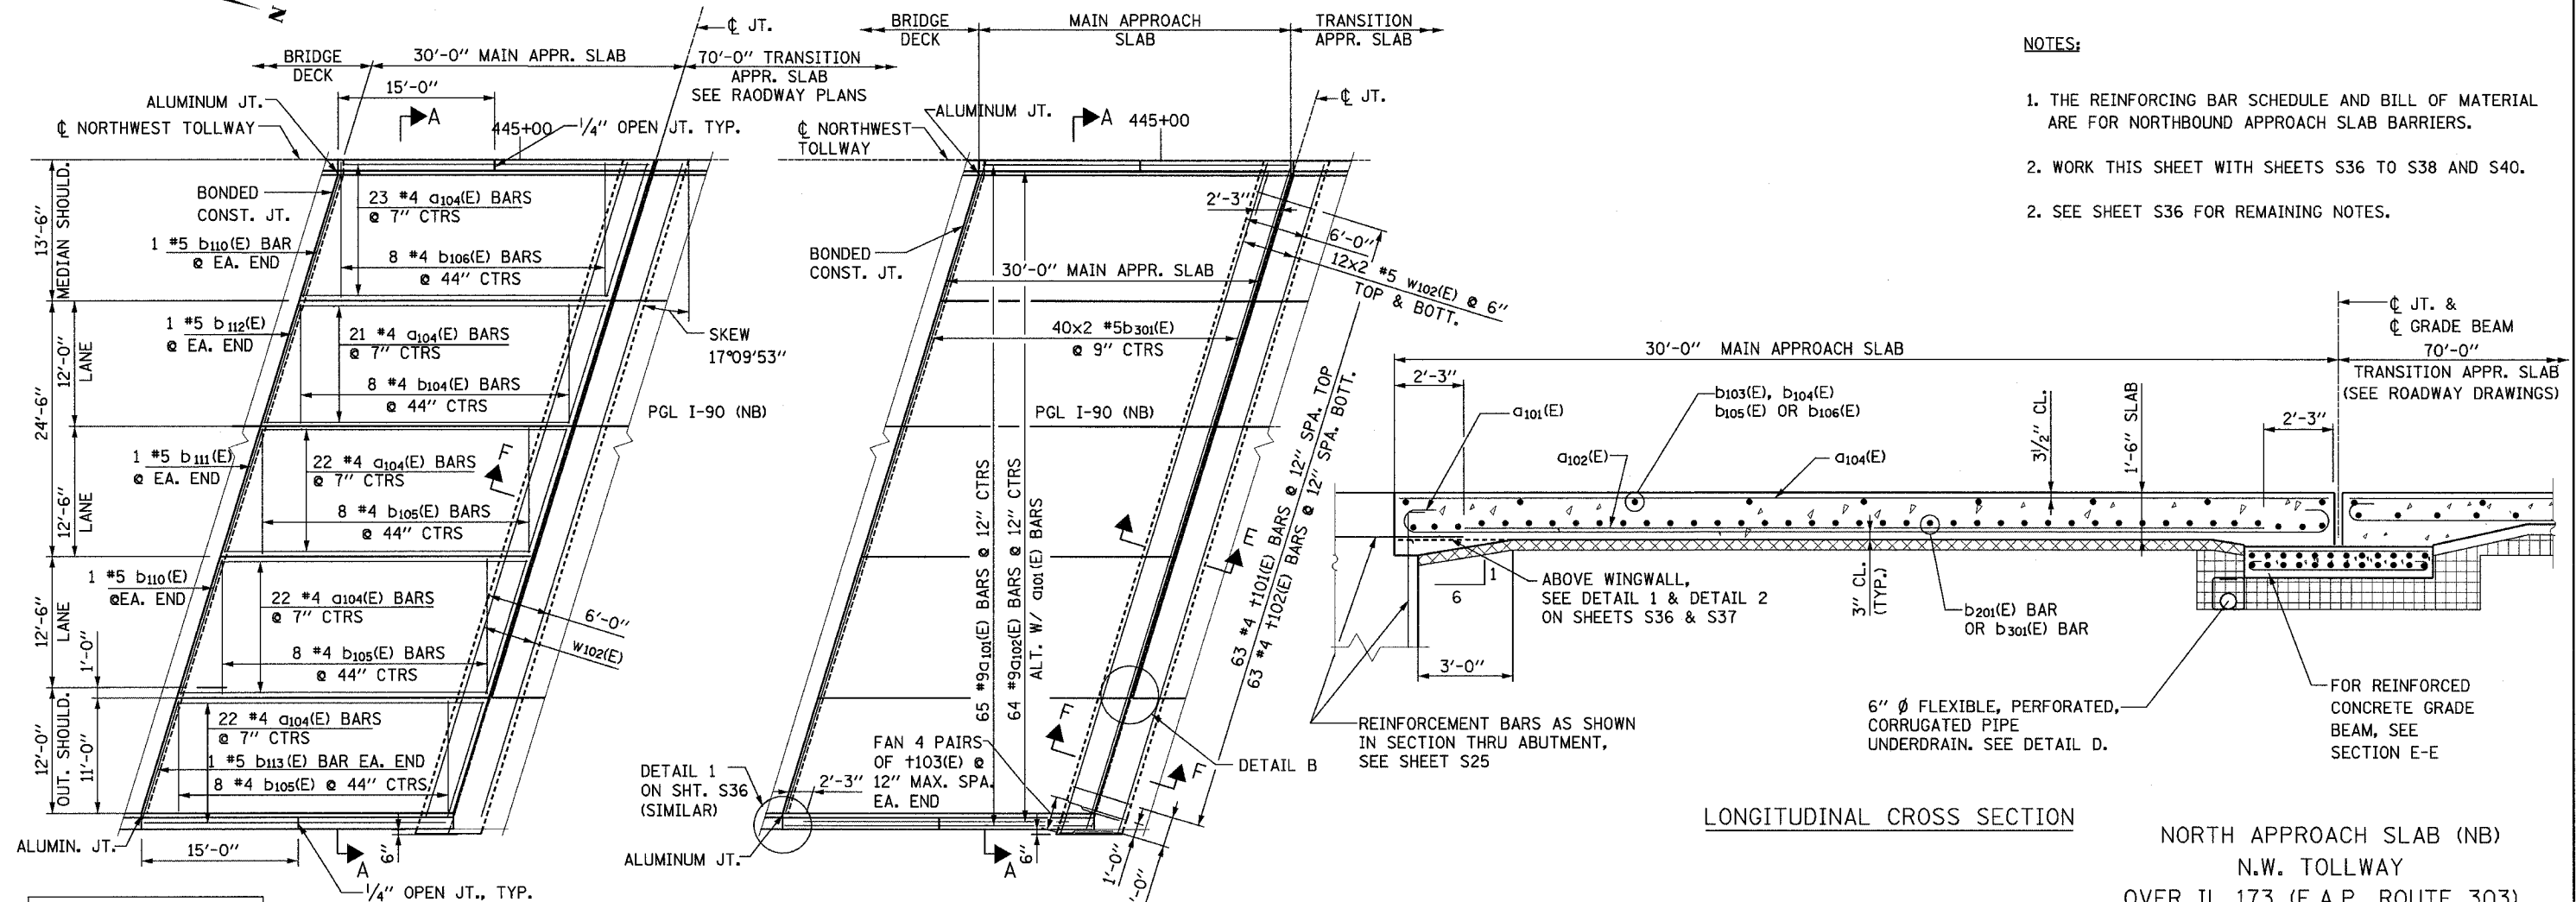

DESIGNED	JZ
CHECKED	JIG
DRAWN	JZ
CHECKED	JIG

N. APPROACH SLAB TOP REINFORCEMENT

N. APPROACH SLAB BOTTOM REINFORCEMENT

LONGITUDINAL CROSS SECTION

NORTH APPROACH SLAB (NB)
N.W. TOLLWAY
OVER IL 173 (F.A.P. ROUTE 303)
SECTION 129K
WINNEBAGO COUNTY
STATION 443+73.62
S.N. 101-9963 (SB) & 101-9964 (NB)
TOLLWAY S.N. 703 (NB) & 704 (SB)

