
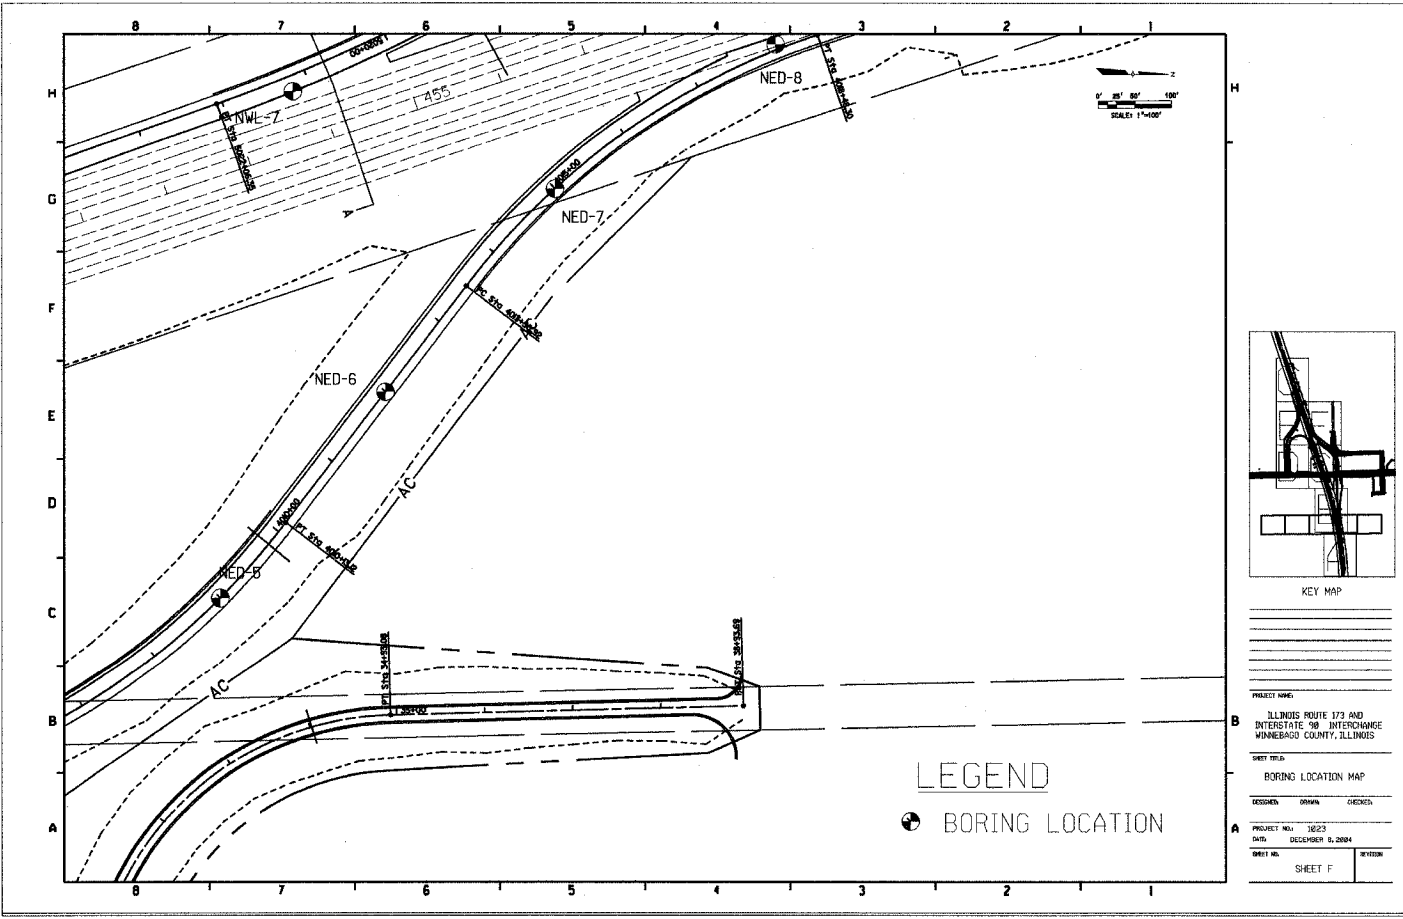
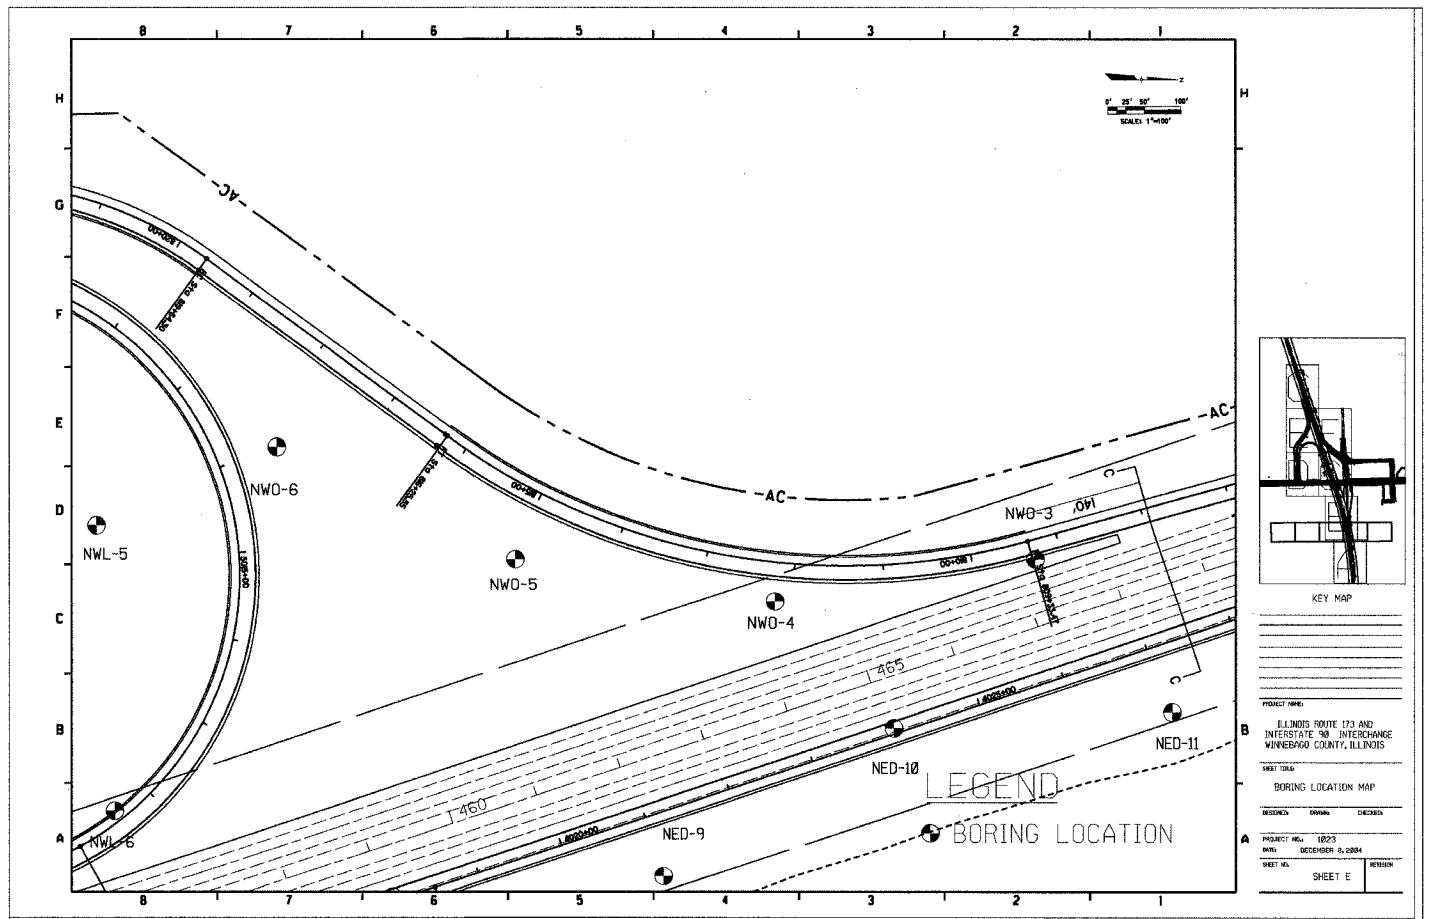


F.A.P. RTE.	SECTION	COUNTY	TOTAL SHEETS	SHEET NO.
303	129K	WINNEBAGO	585	234
STA.		TO STA.		
FED. ROAD DIST. NO.	ILLINOIS	FED. AID PROJECT		

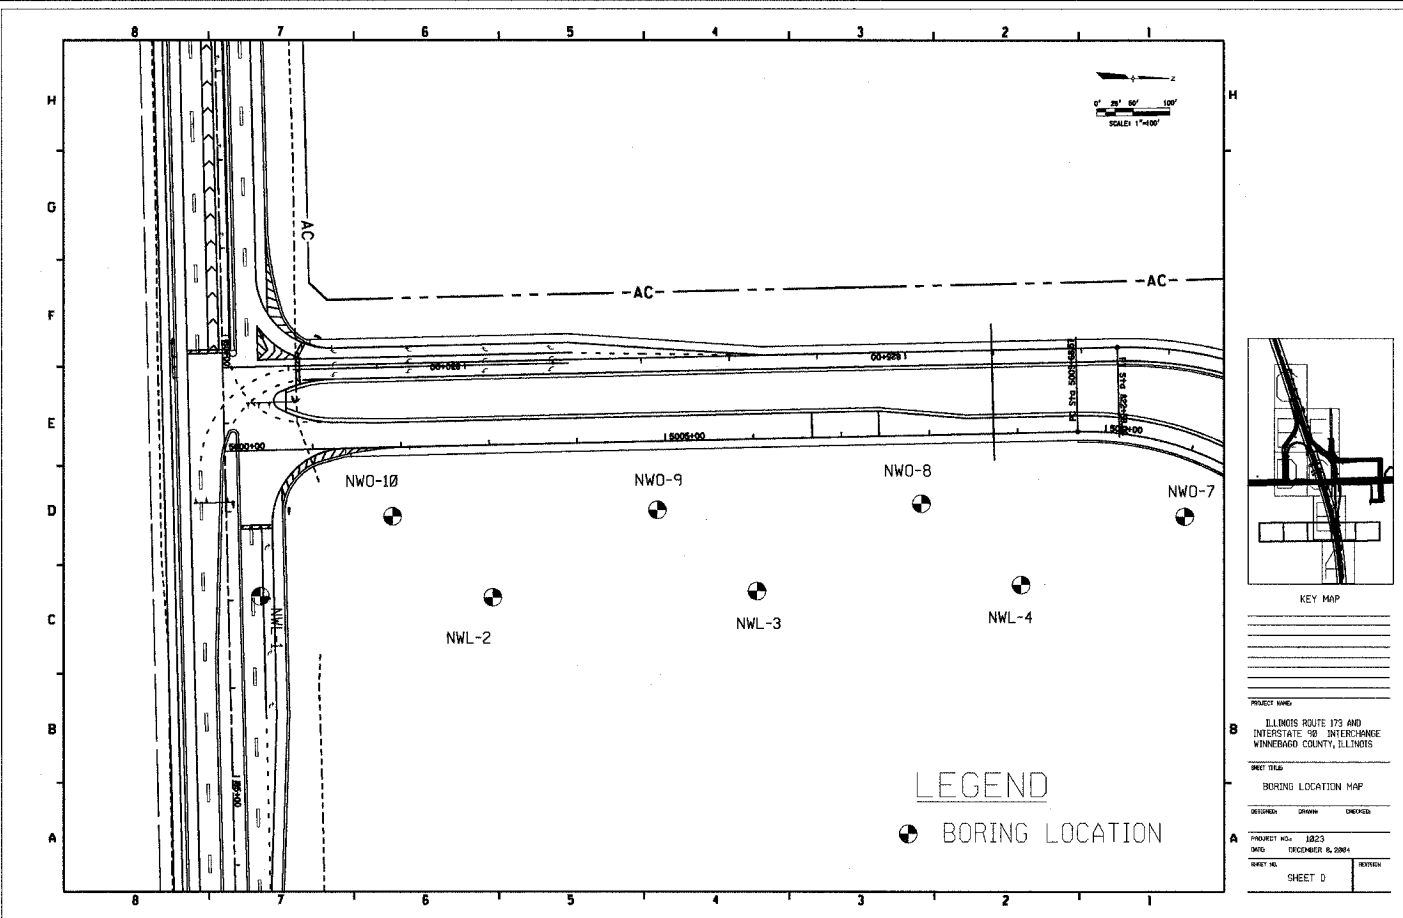

REVISIONS	
NAME	DATE

ILLINOIS DEPARTMENT OF TRANSPORTATION

SOIL BORING LOGS, MAPS, AND PROFILES

SCALE: VERT. N/A
HORIZ. N/A
DATE: SEPTEMBER 14, 2005

DRAWN BY: TWH
CHECKED BY: PDS